


Dwg. No. 1600
By: PK & N.A.
Source: Taxation Maps, Bureau
U.S.G.S. Map & Id. Ct. App. 677

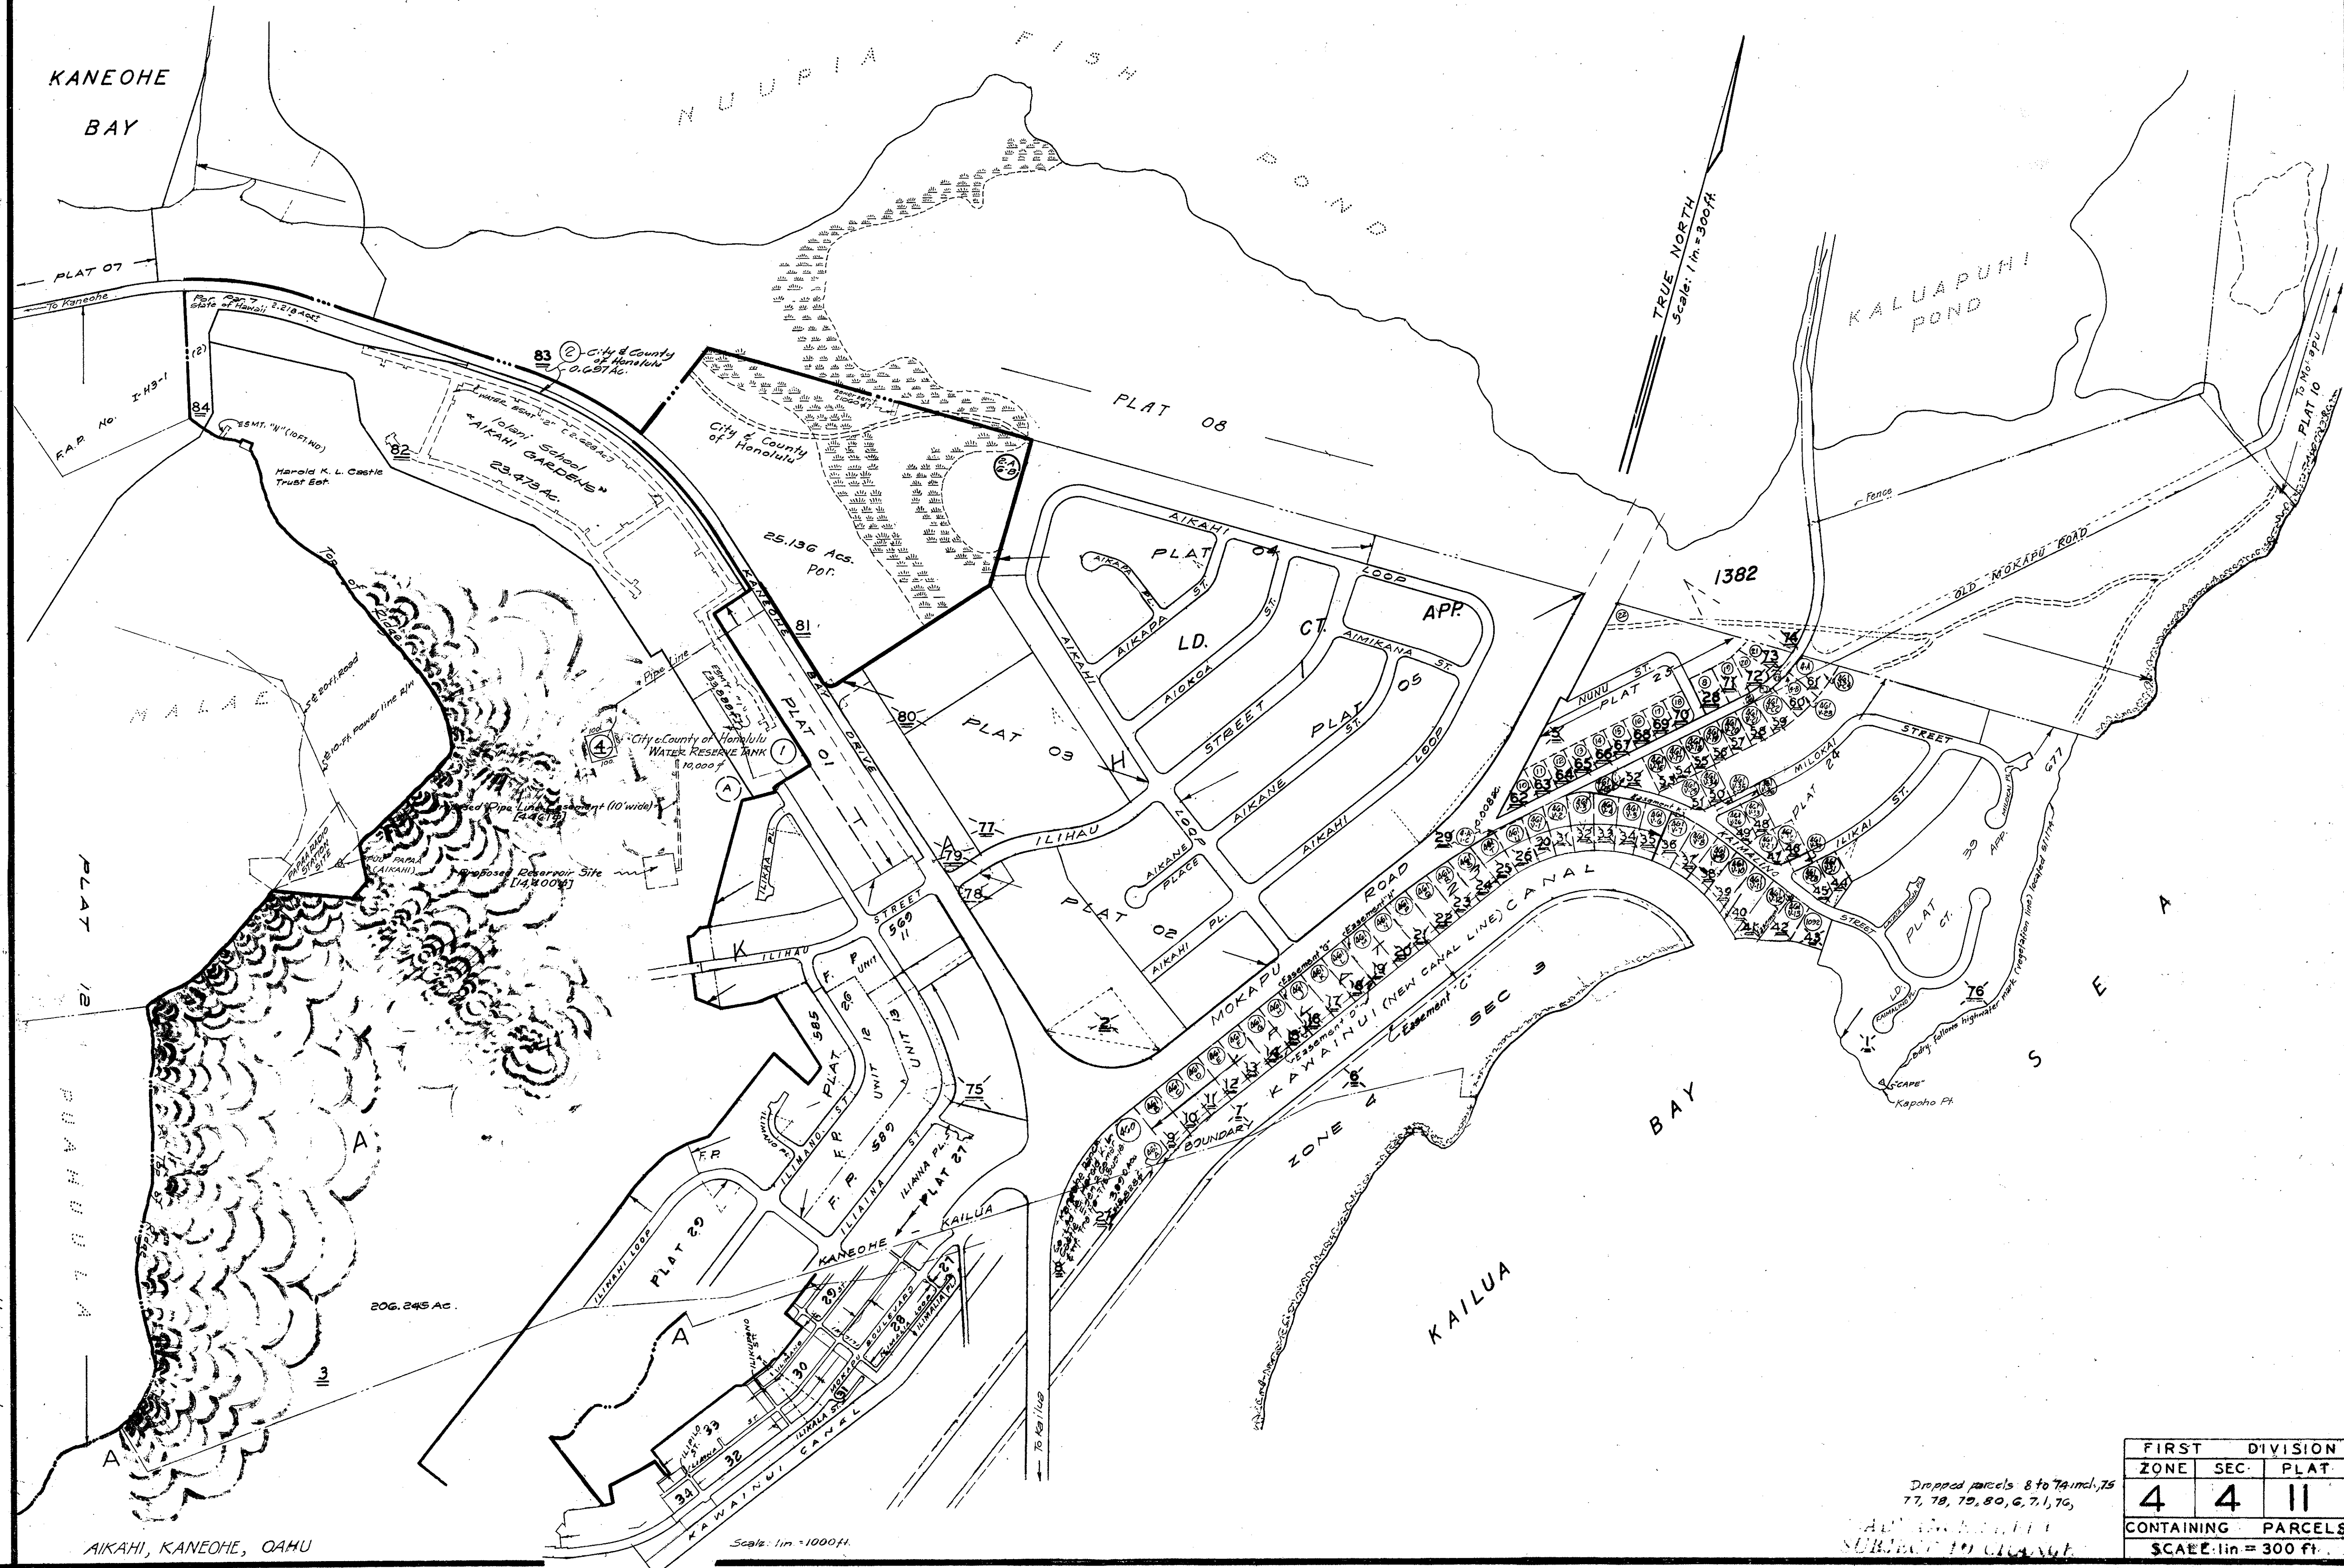

FIRST DIVISION		
ZONE	SEC.	PLAT.
4	4	11
CONTAINING PARCELS		
SCALE: 1 in = 300 ft.		