


SOURCE: Ld. Ct. App. 1074, Map 126

BY: H.N.H.K.

Revised Gen. 12, 1983
DATE: Sep. 15, 1983

DWG. NO. 4165

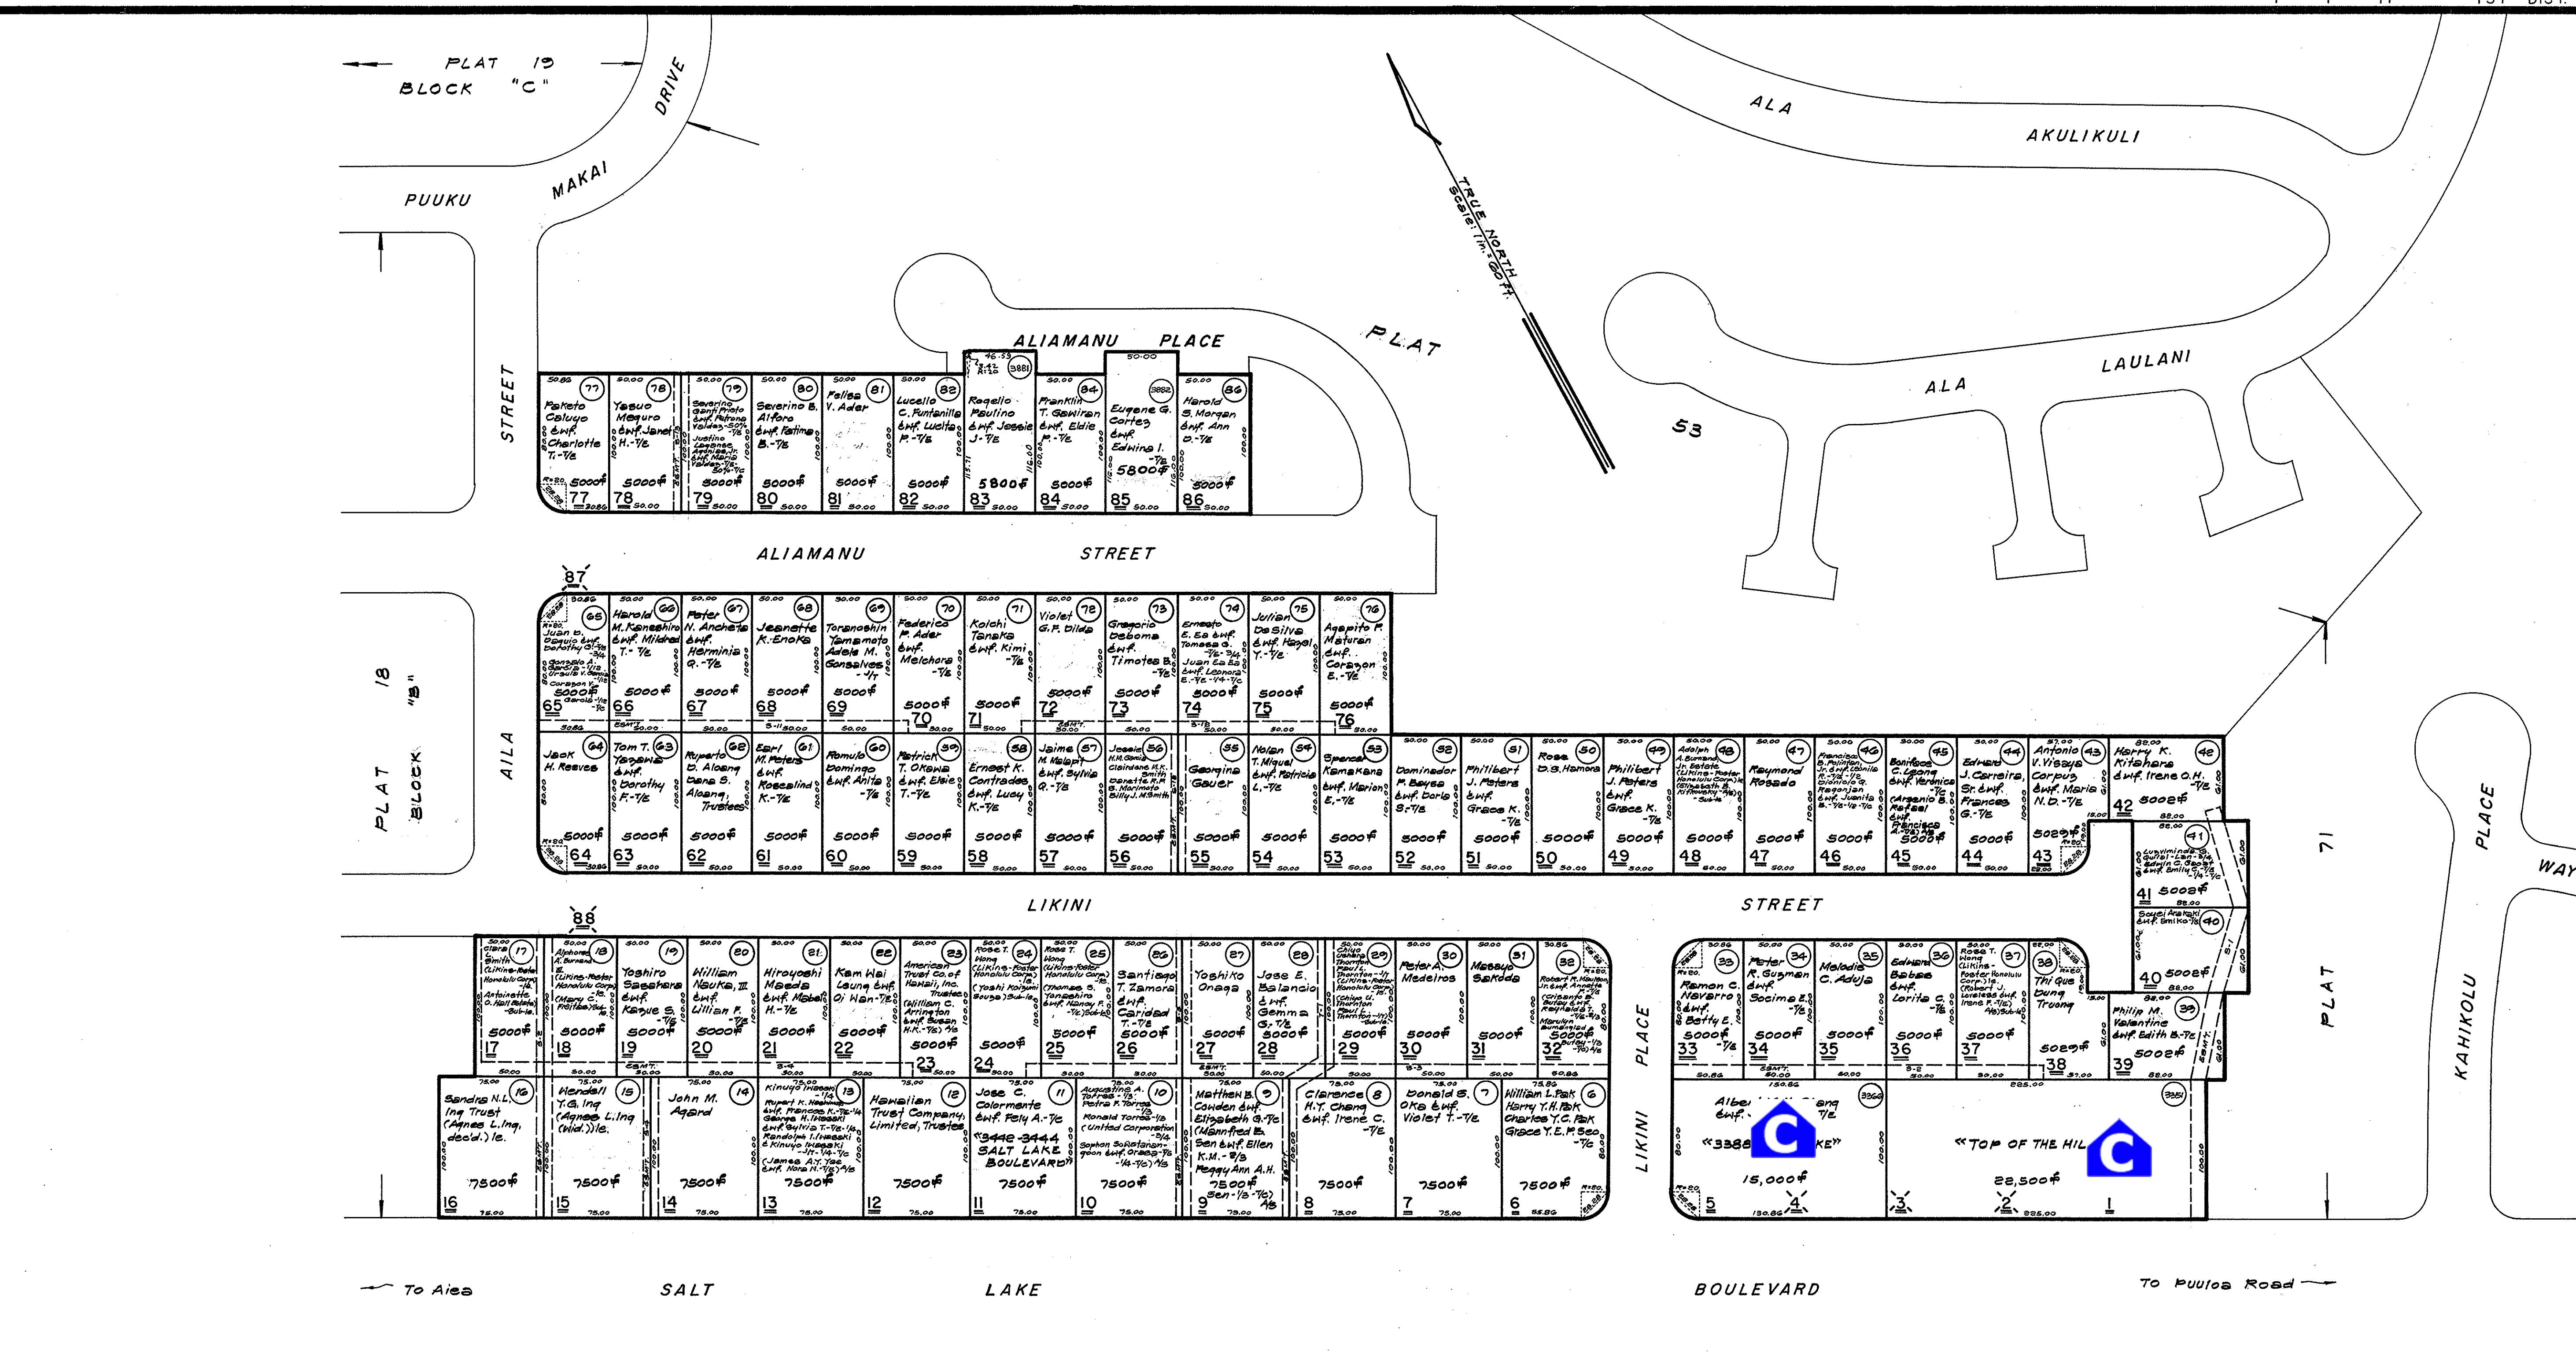

BLOCK "A", POR. MOANALUA, HONOLULU, OAHU, HAWAII (Por. Ld. Ct. App. 1074, MAP 126)

NOTICE: Owner's, lessee's and vendee's names recorded on this tax map print may not be current.

FOR PROPERTY ASSESSMENT PURPOSES
SUBJECT TO CHANGE

DEPARTMENT OF TAXATION PROPERTY TECHNICAL OFFICE TAX MAPS BRANCH STATE OF HAWAII TAX MAP		
FIRST TAXATION DISTRICT		
ZONE	SEC.	PLAT
1	1	17
SCALE: 1 IN. = 60 FT.		