


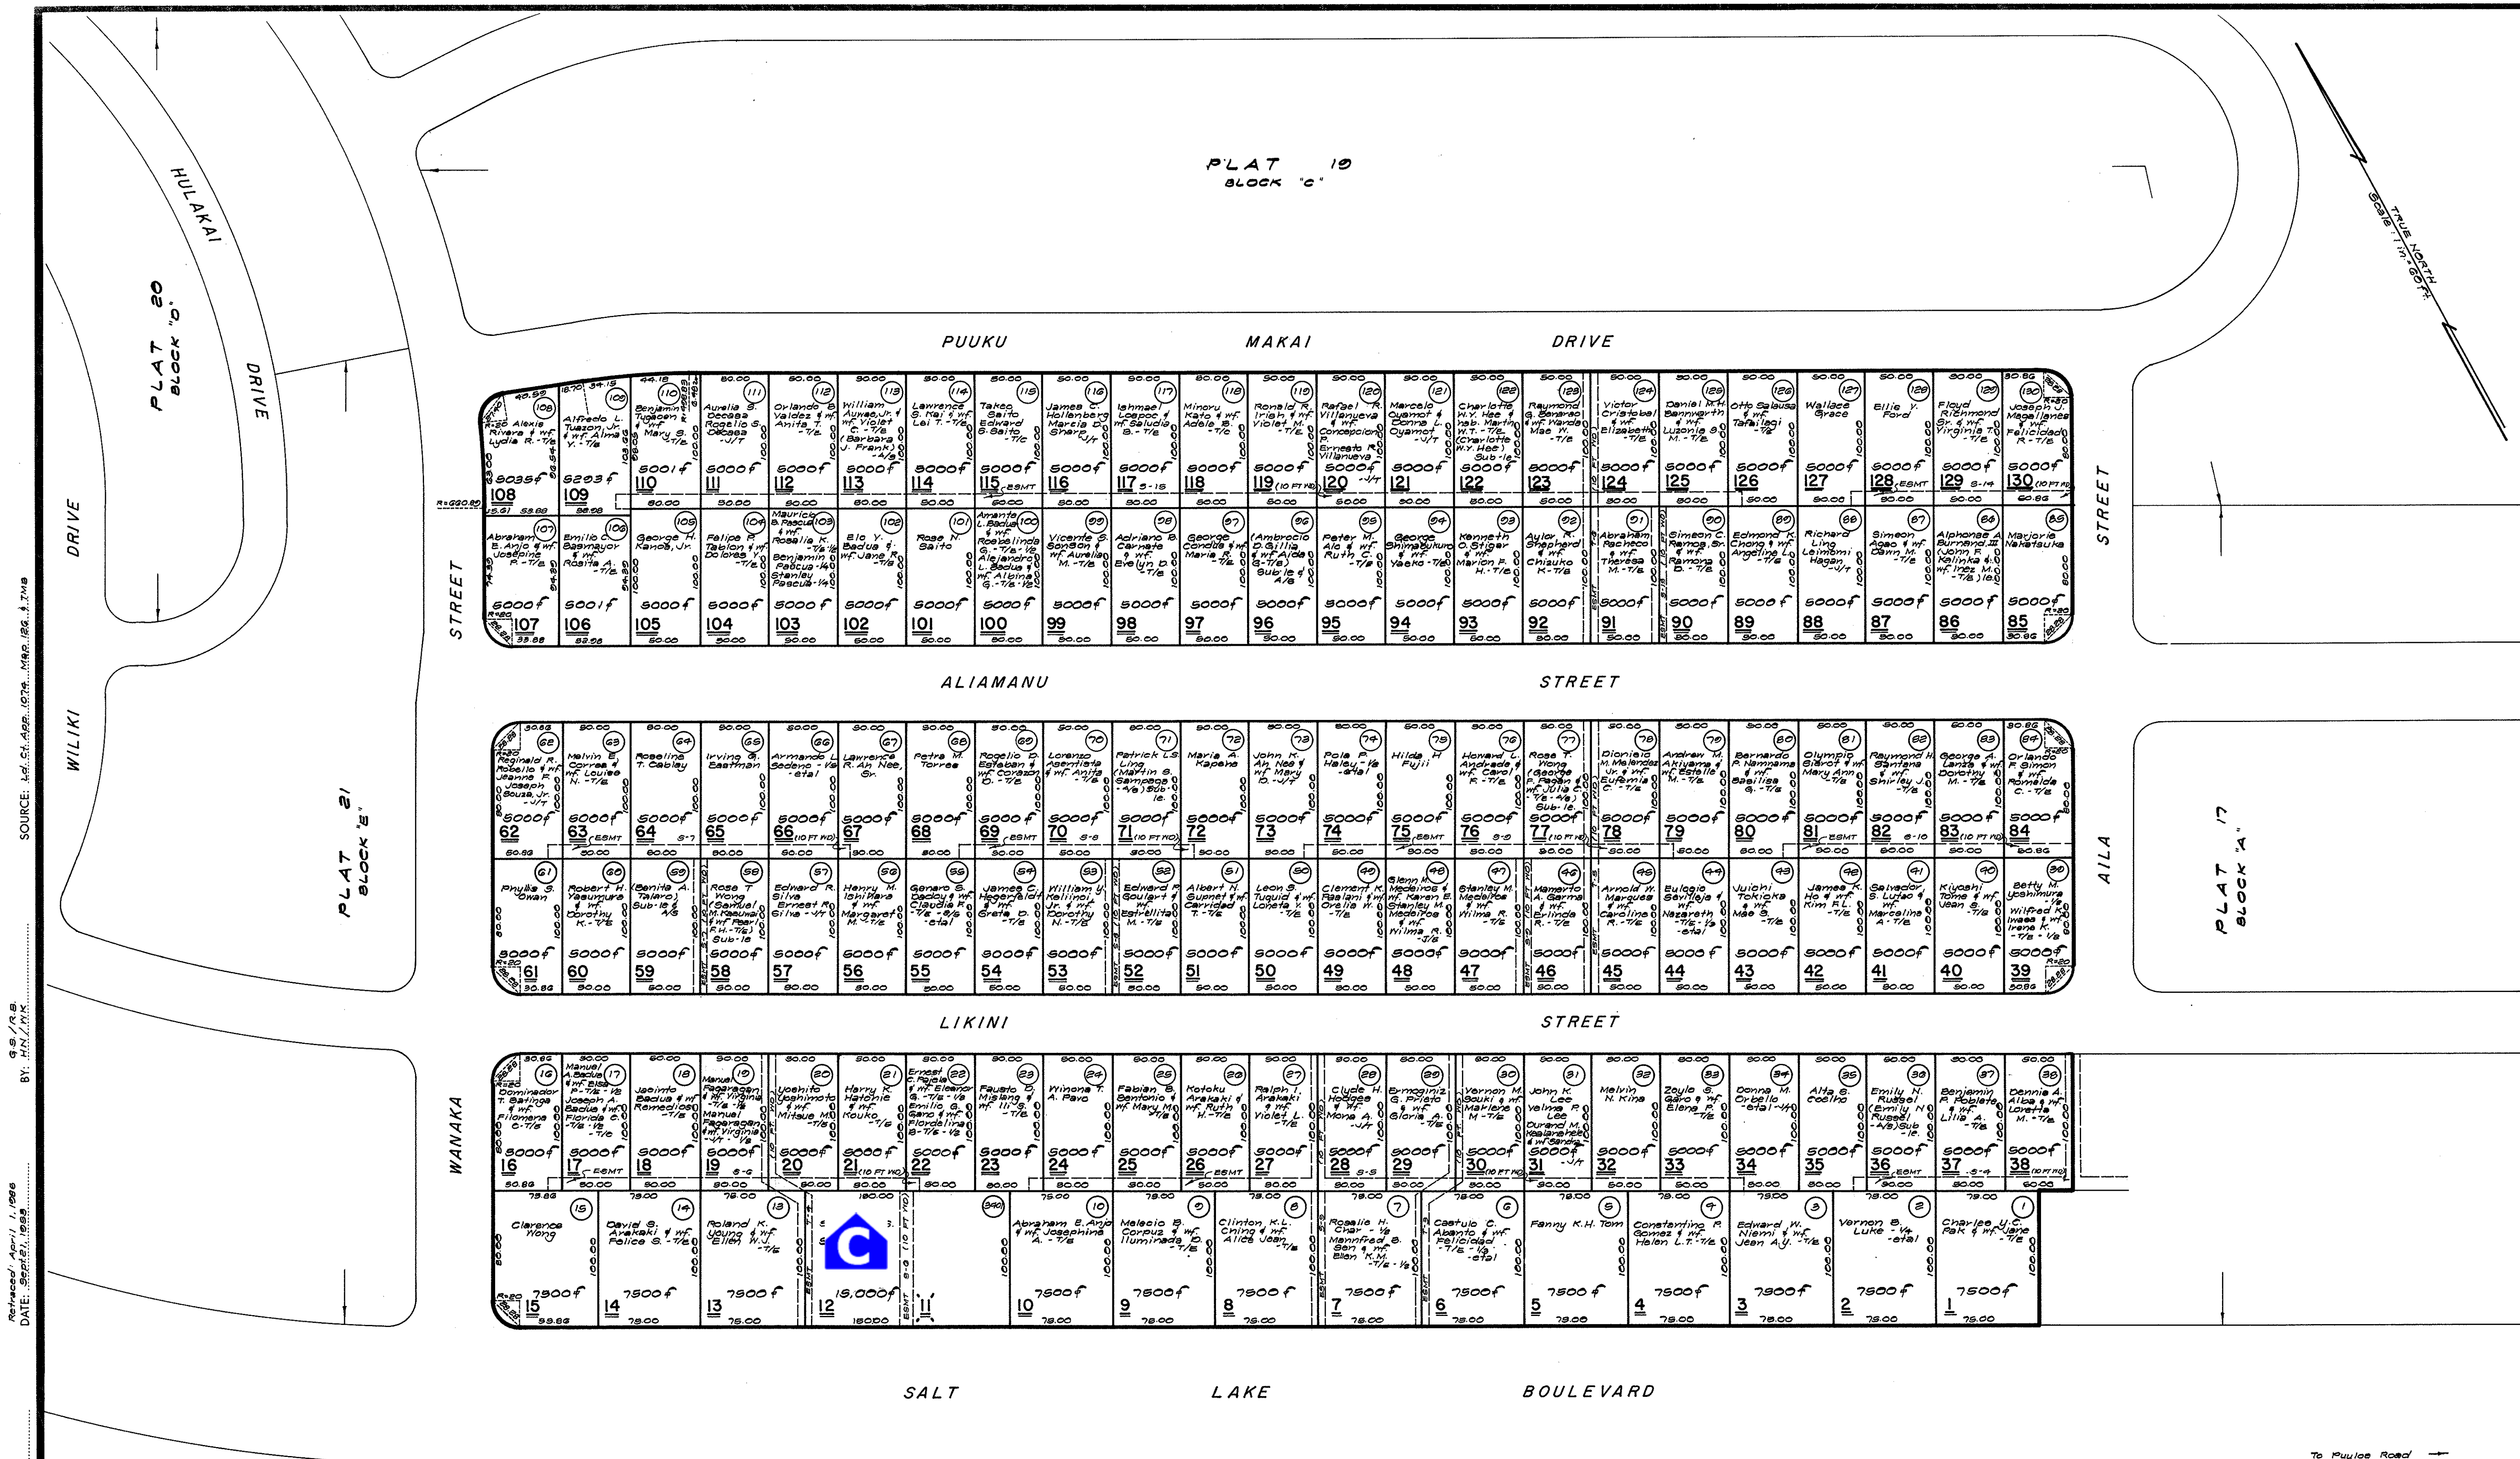

SOURCE: L.D. CT. APP. 1074, MAP 182, 4, 2148

6.5 / 1.5

DATE: 8/21/1998

DWG. NO. 4106

L.D. CT. APP. 1074, BLOCK "B", MOANALUA, HONOLULU, OAHU, HAWAII

NOTE: Parcels 56 and 58 owned by THE FINANCIAL CORP. unless otherwise noted.
NOTE: Parcels 34, 56, 58, 71, 77, 122 owned by L. K. Fong unless otherwise noted.

NOTICE: Owner's, lessee's and vendee's names recorded on this tax map print may not be current.

FOR PROPERTY ASSESSMENT PURPOSES
SUBJECT TO CHANGE

PARCELS DROPPED: 11, 31 (RD.)

DEPARTMENT OF FINANCE PROPERTY ASSESSMENT DIVISION TAX MAPS SECTION STATE OF HAWAII TAX MAP		
CITY & COUNTY OF HONOLULU		
ZONE	SEC.	PLAT
1	1	18

SCALE: 1 IN. = 60 FT.