


RECORDED
JUL 9 1977
FILED IN 1074
H.N./L.B.
BY
DVG. NO. 4548
SOURCE: Land Court Application 1074, Map 102
BY: H.N./L.B. October 20, 1950

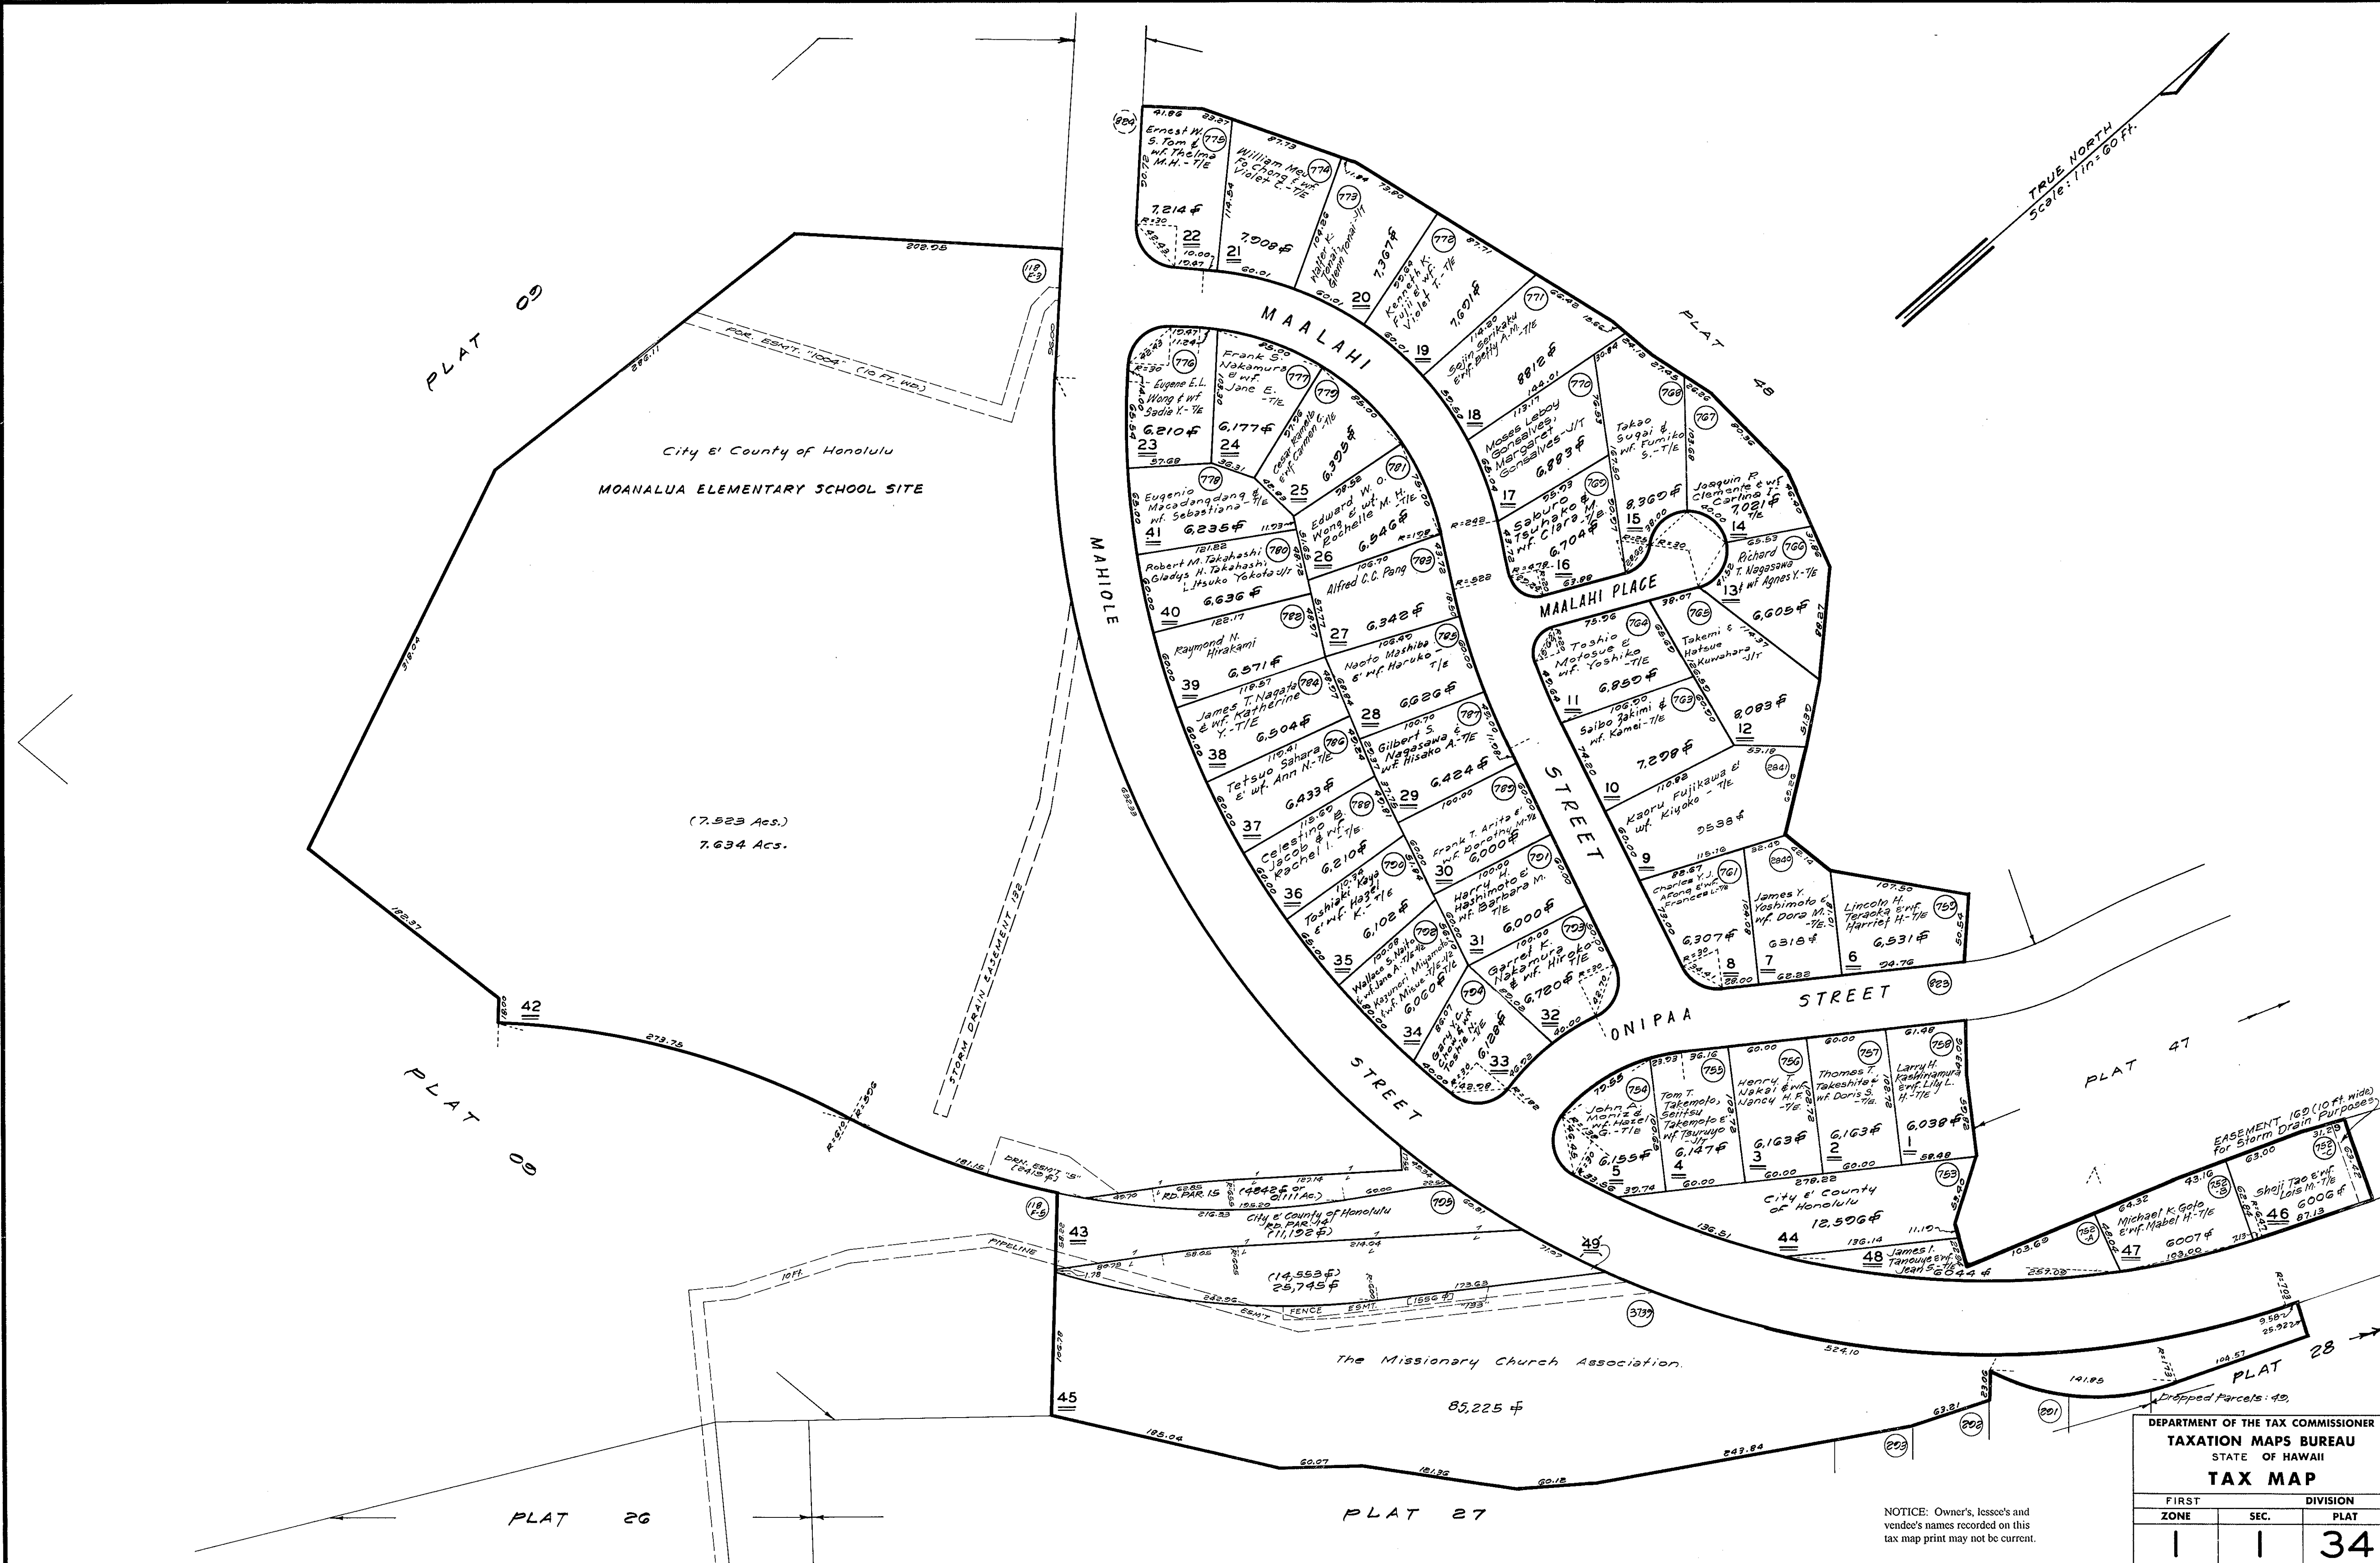

Por. MOANALUA, HONOLULU, OAHU, por. Ld. Ct. App. 1074 (Formerly portion of 1-1-00 & 1-1-12)

NOTICE: Owner's, lessee's and vendee's names recorded on this tax map print may not be current.

SUBJECT TO CHANGE

DEPARTMENT OF THE TAX COMMISSIONER
TAXATION MAPS BUREAU
STATE OF HAWAII
TAX MAP

DIVISION	
ZONE	SEC. PLAT
1	1 34

CONTAINING 46 PARCELS
SCALE: 1 IN. = 60 FT.