


JAN 15 1973  
FEB 11 1973  
APR 23 1973  
MAY 9 1973  
JUN 1 1973

DWG. NO. 6048  
DATE DEC. 9, 1970  
BY JY/IGH  
SOURCE LD. CT. APP. 1074, MAP 944

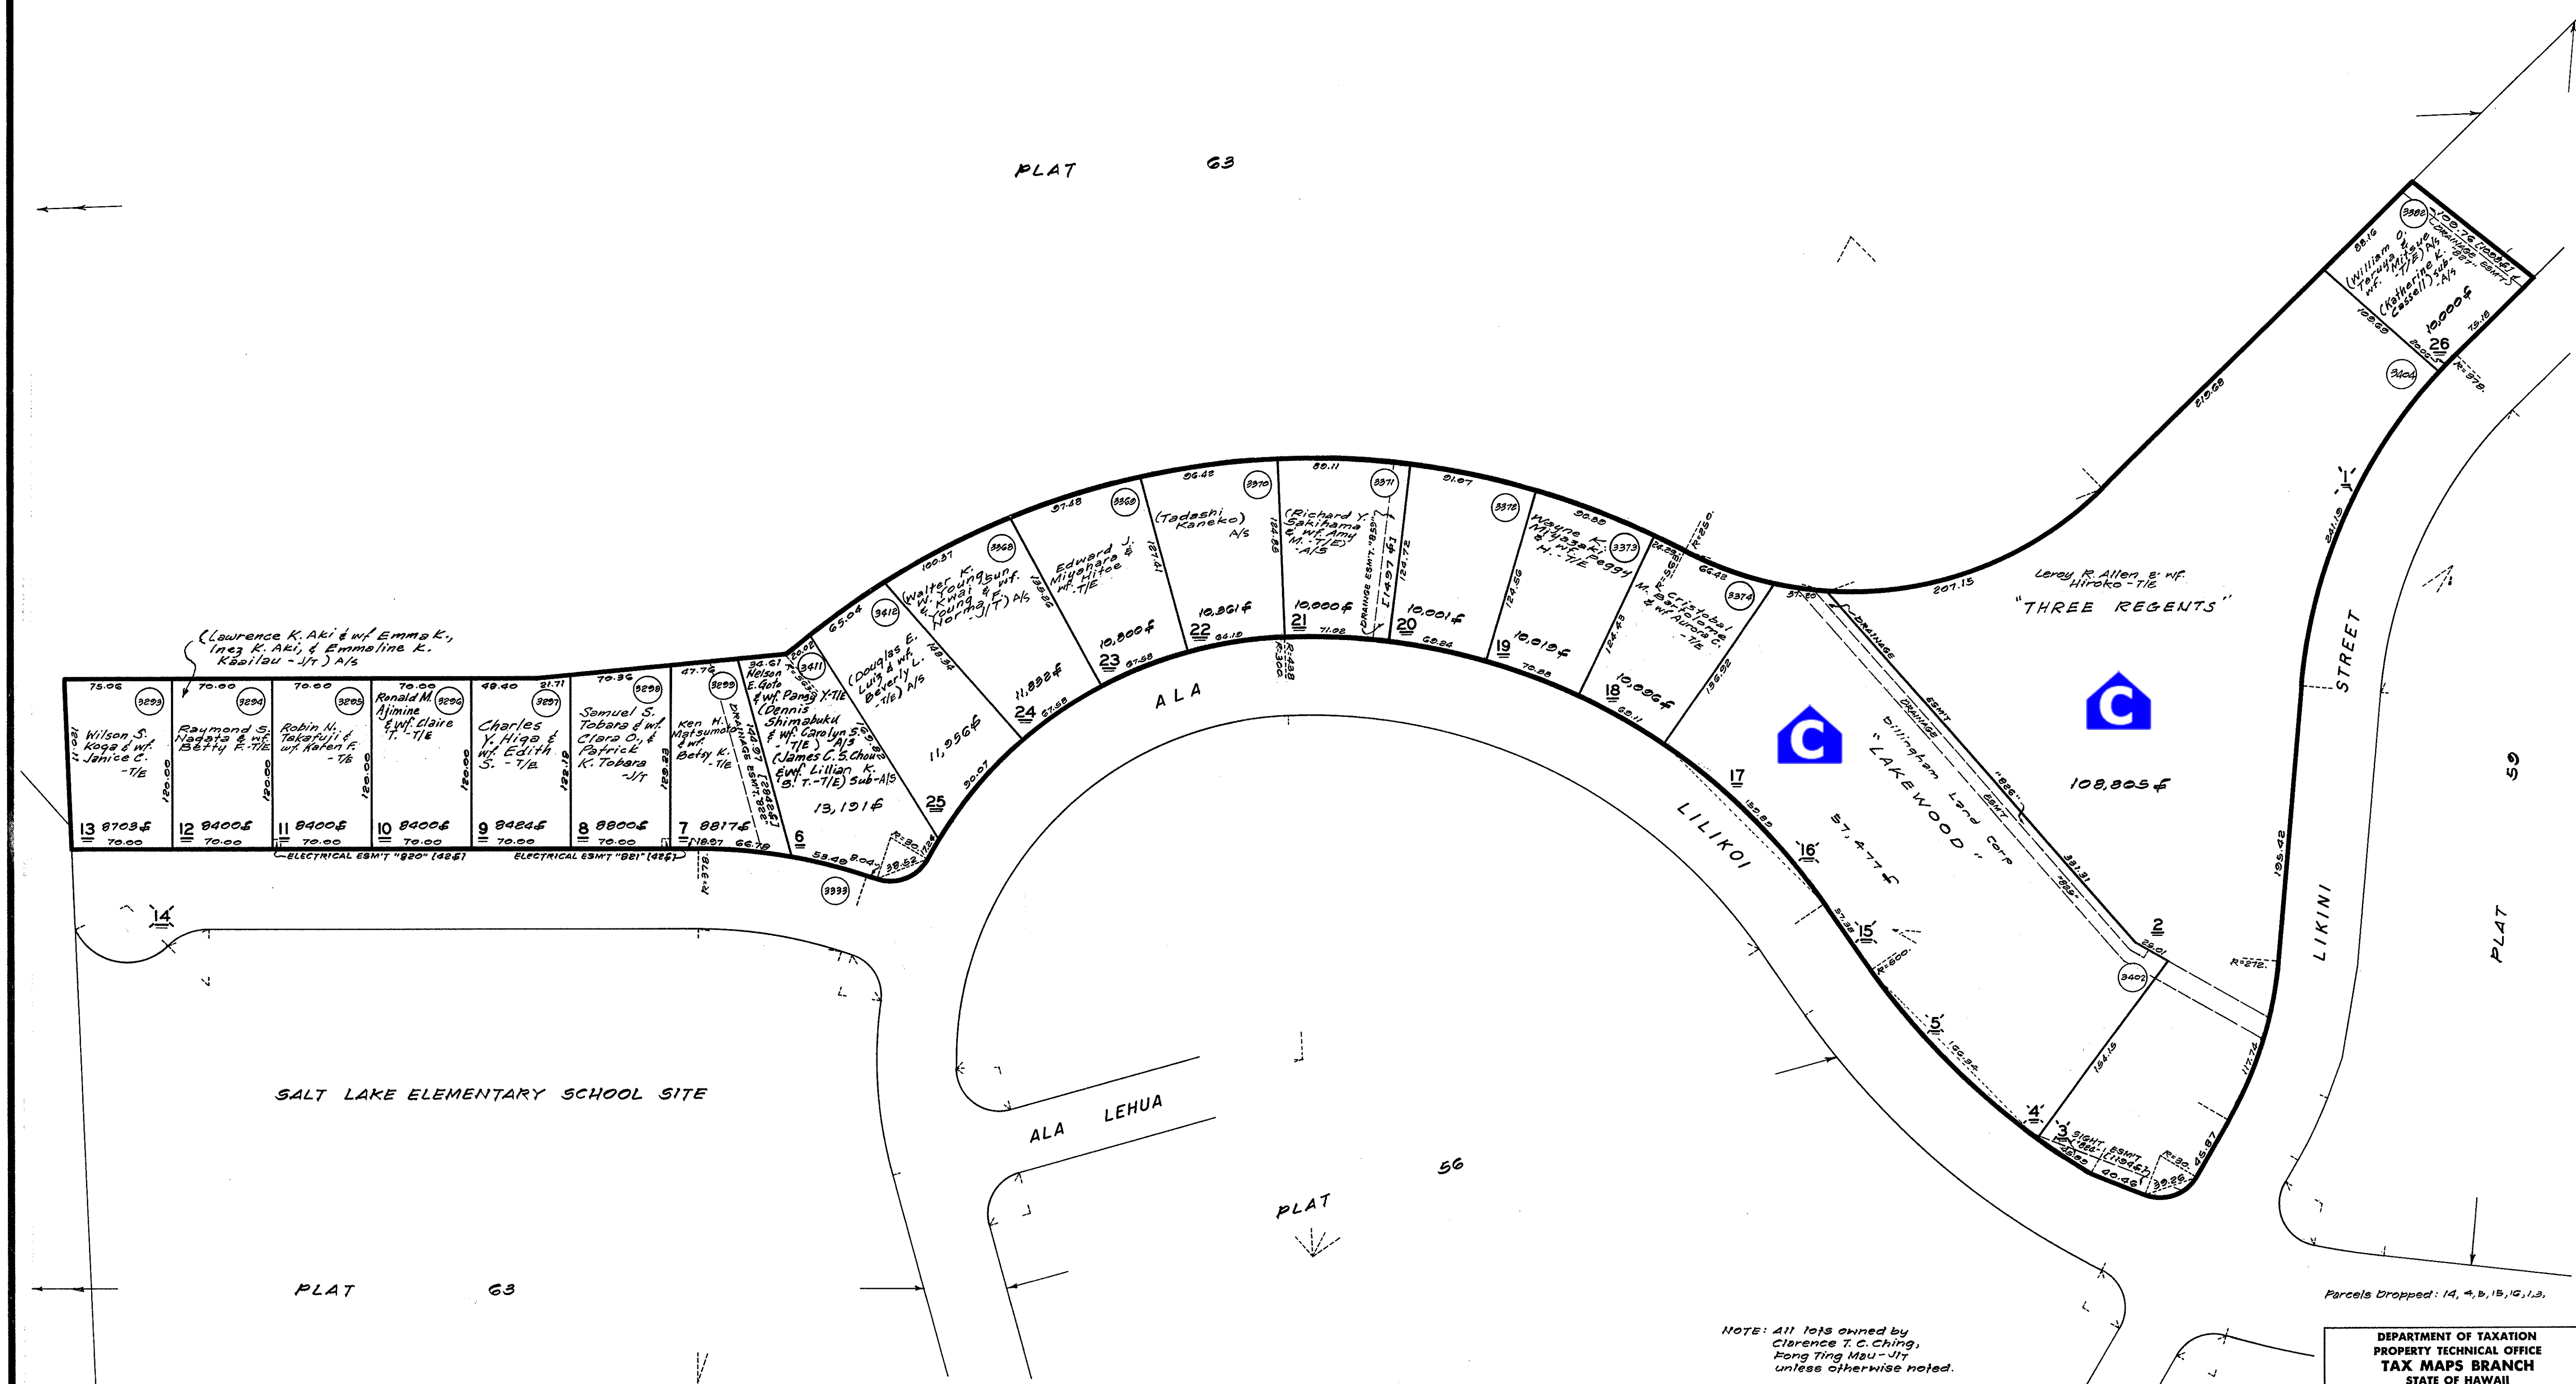

NOTE: All lots owned by  
Clarence T. C. Ching,  
Fong Ting Mau-Jit  
unless otherwise noted.

NOTICE: Owner's, lessor's and  
vendee's names recorded on this  
tax map print may not be current.

FOR PROPERTY ASSESSMENT PURPOSES  
SUBJECT TO CHANGE

| DEPARTMENT OF TAXATION<br>PROPERTY TECHNICAL OFFICE<br>TAX MAPS BRANCH<br>STATE OF HAWAII<br>TAX MAP |      |      |
|---|------|------|
| FIRST TAXATION DISTRICT                                                                              |      |      |
| ZONE                                                                                                 | SEC. | PLAT |
| 1   | 1    | 57   |
| SCALE: 1 IN. = 60 FT.                                                                                |      |      |