

106 2 1574
JUL 1 2 1979
FEB 22 1980

SOURCE: APP. LD. CT. APP. 1074


BY: RL/ALK

DATE: April 14, 1977

DWG. NO. 6416

POR. LD. CT. APP. 1074, MOANALUA, HONOLULU, HAWAII (Formerly por. 1-1-63)

- 13 (Herbert G. Tanaka & wf. Marcia T. -T/E-A/S)le
35 (Sammy Y. C. Leung & wf. Amy K.T. -T/E)le
(Hiroshi Horitsuji & wf. Hideko -T/E-A/S)le

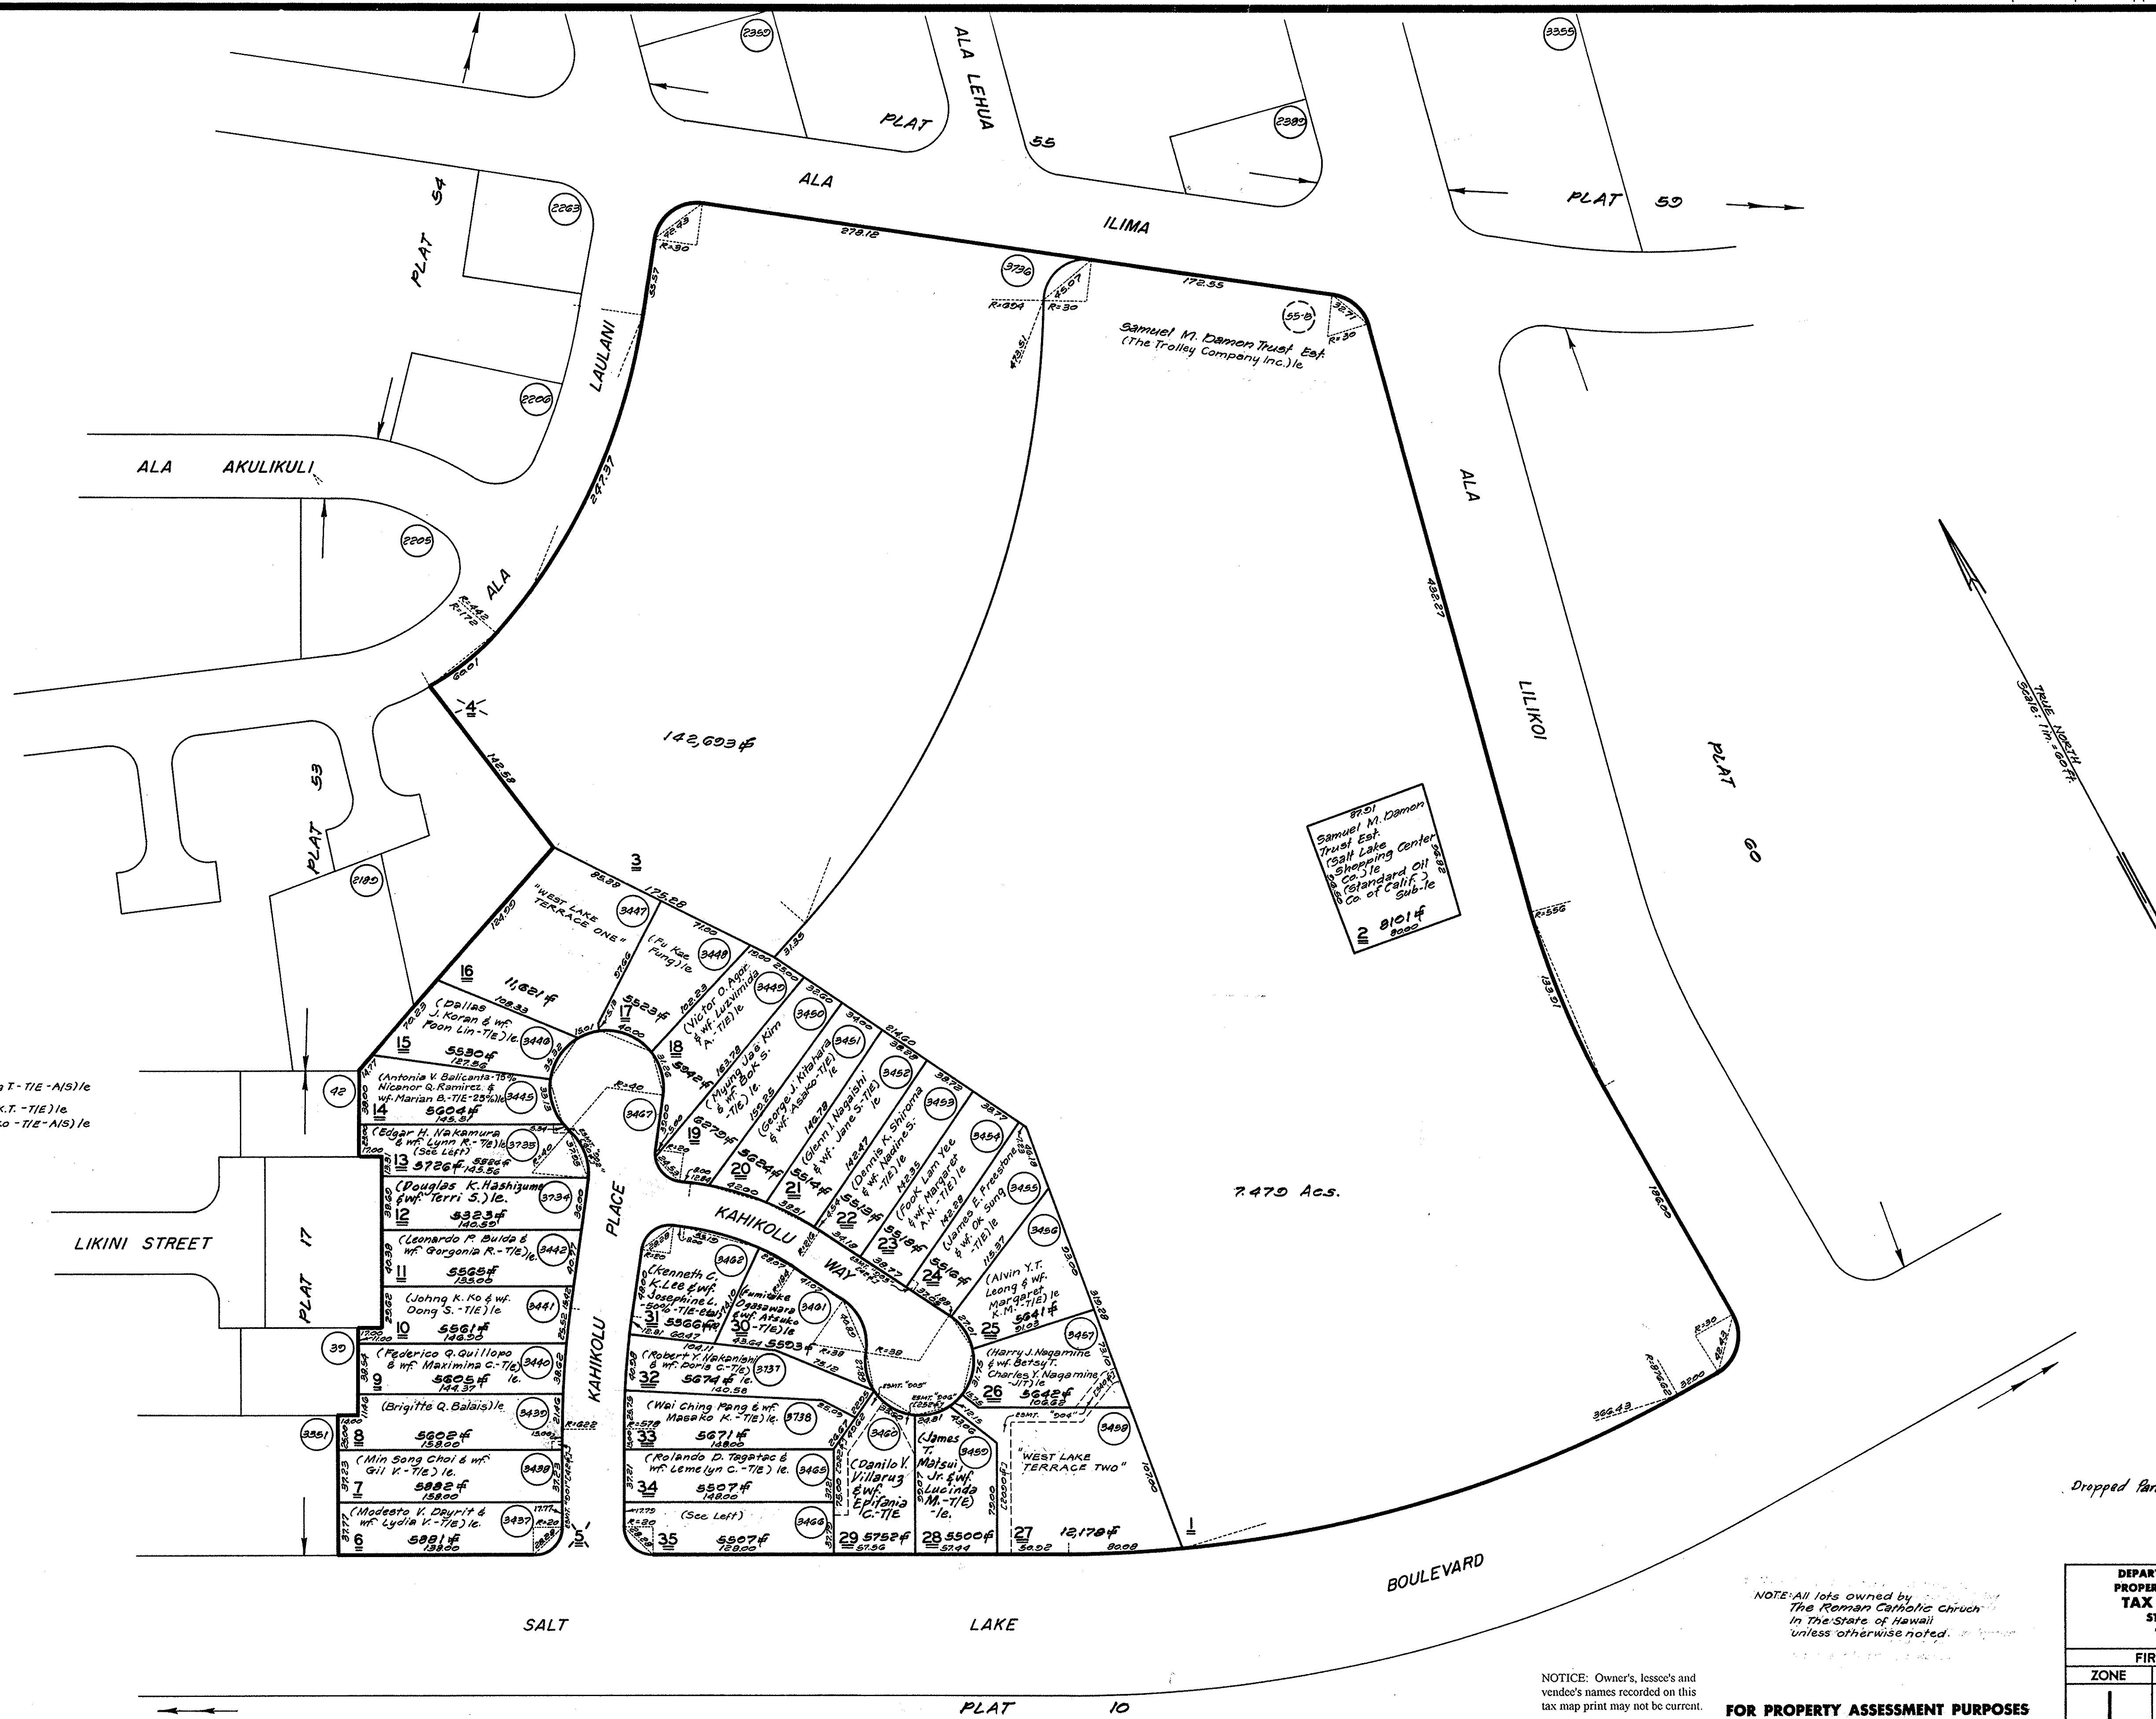

NOTICE: Owner's, lessee's and vendee's names recorded on this tax map print may not be current.

FOR PROPERTY ASSESSMENT PURPOSES
SUBJECT TO CHANGE

DEPARTMENT OF TAXATION PROPERTY TECHNICAL OFFICE TAX MAPS BRANCH STATE OF HAWAII TAX MAP		
FIRST TAXATION DISTRICT		
ZONE	SEC.	PLAT
1	1	71
SCALE: 1 IN. = 60 FT.		