


MAR 3 1938  
DEC 3 6 1977  
APR 1 9 1981  
JUN 1 9 1983

Owners of Parcel 56:  
James Carvalho - 1/1  
James Carvalho - 12/14  
Lucy Duarte - 7/14  
John Duarte - 7/14  
Alice Vianna - 4/14  
Mary Neves - 4/14  
Emily Gomes - 1/4  
John C. Thomas - 1/14  
William C. Carvalho - 1/14  
Alfred Carvalho - 1/14  
Harry T. Carvalho - 7/14

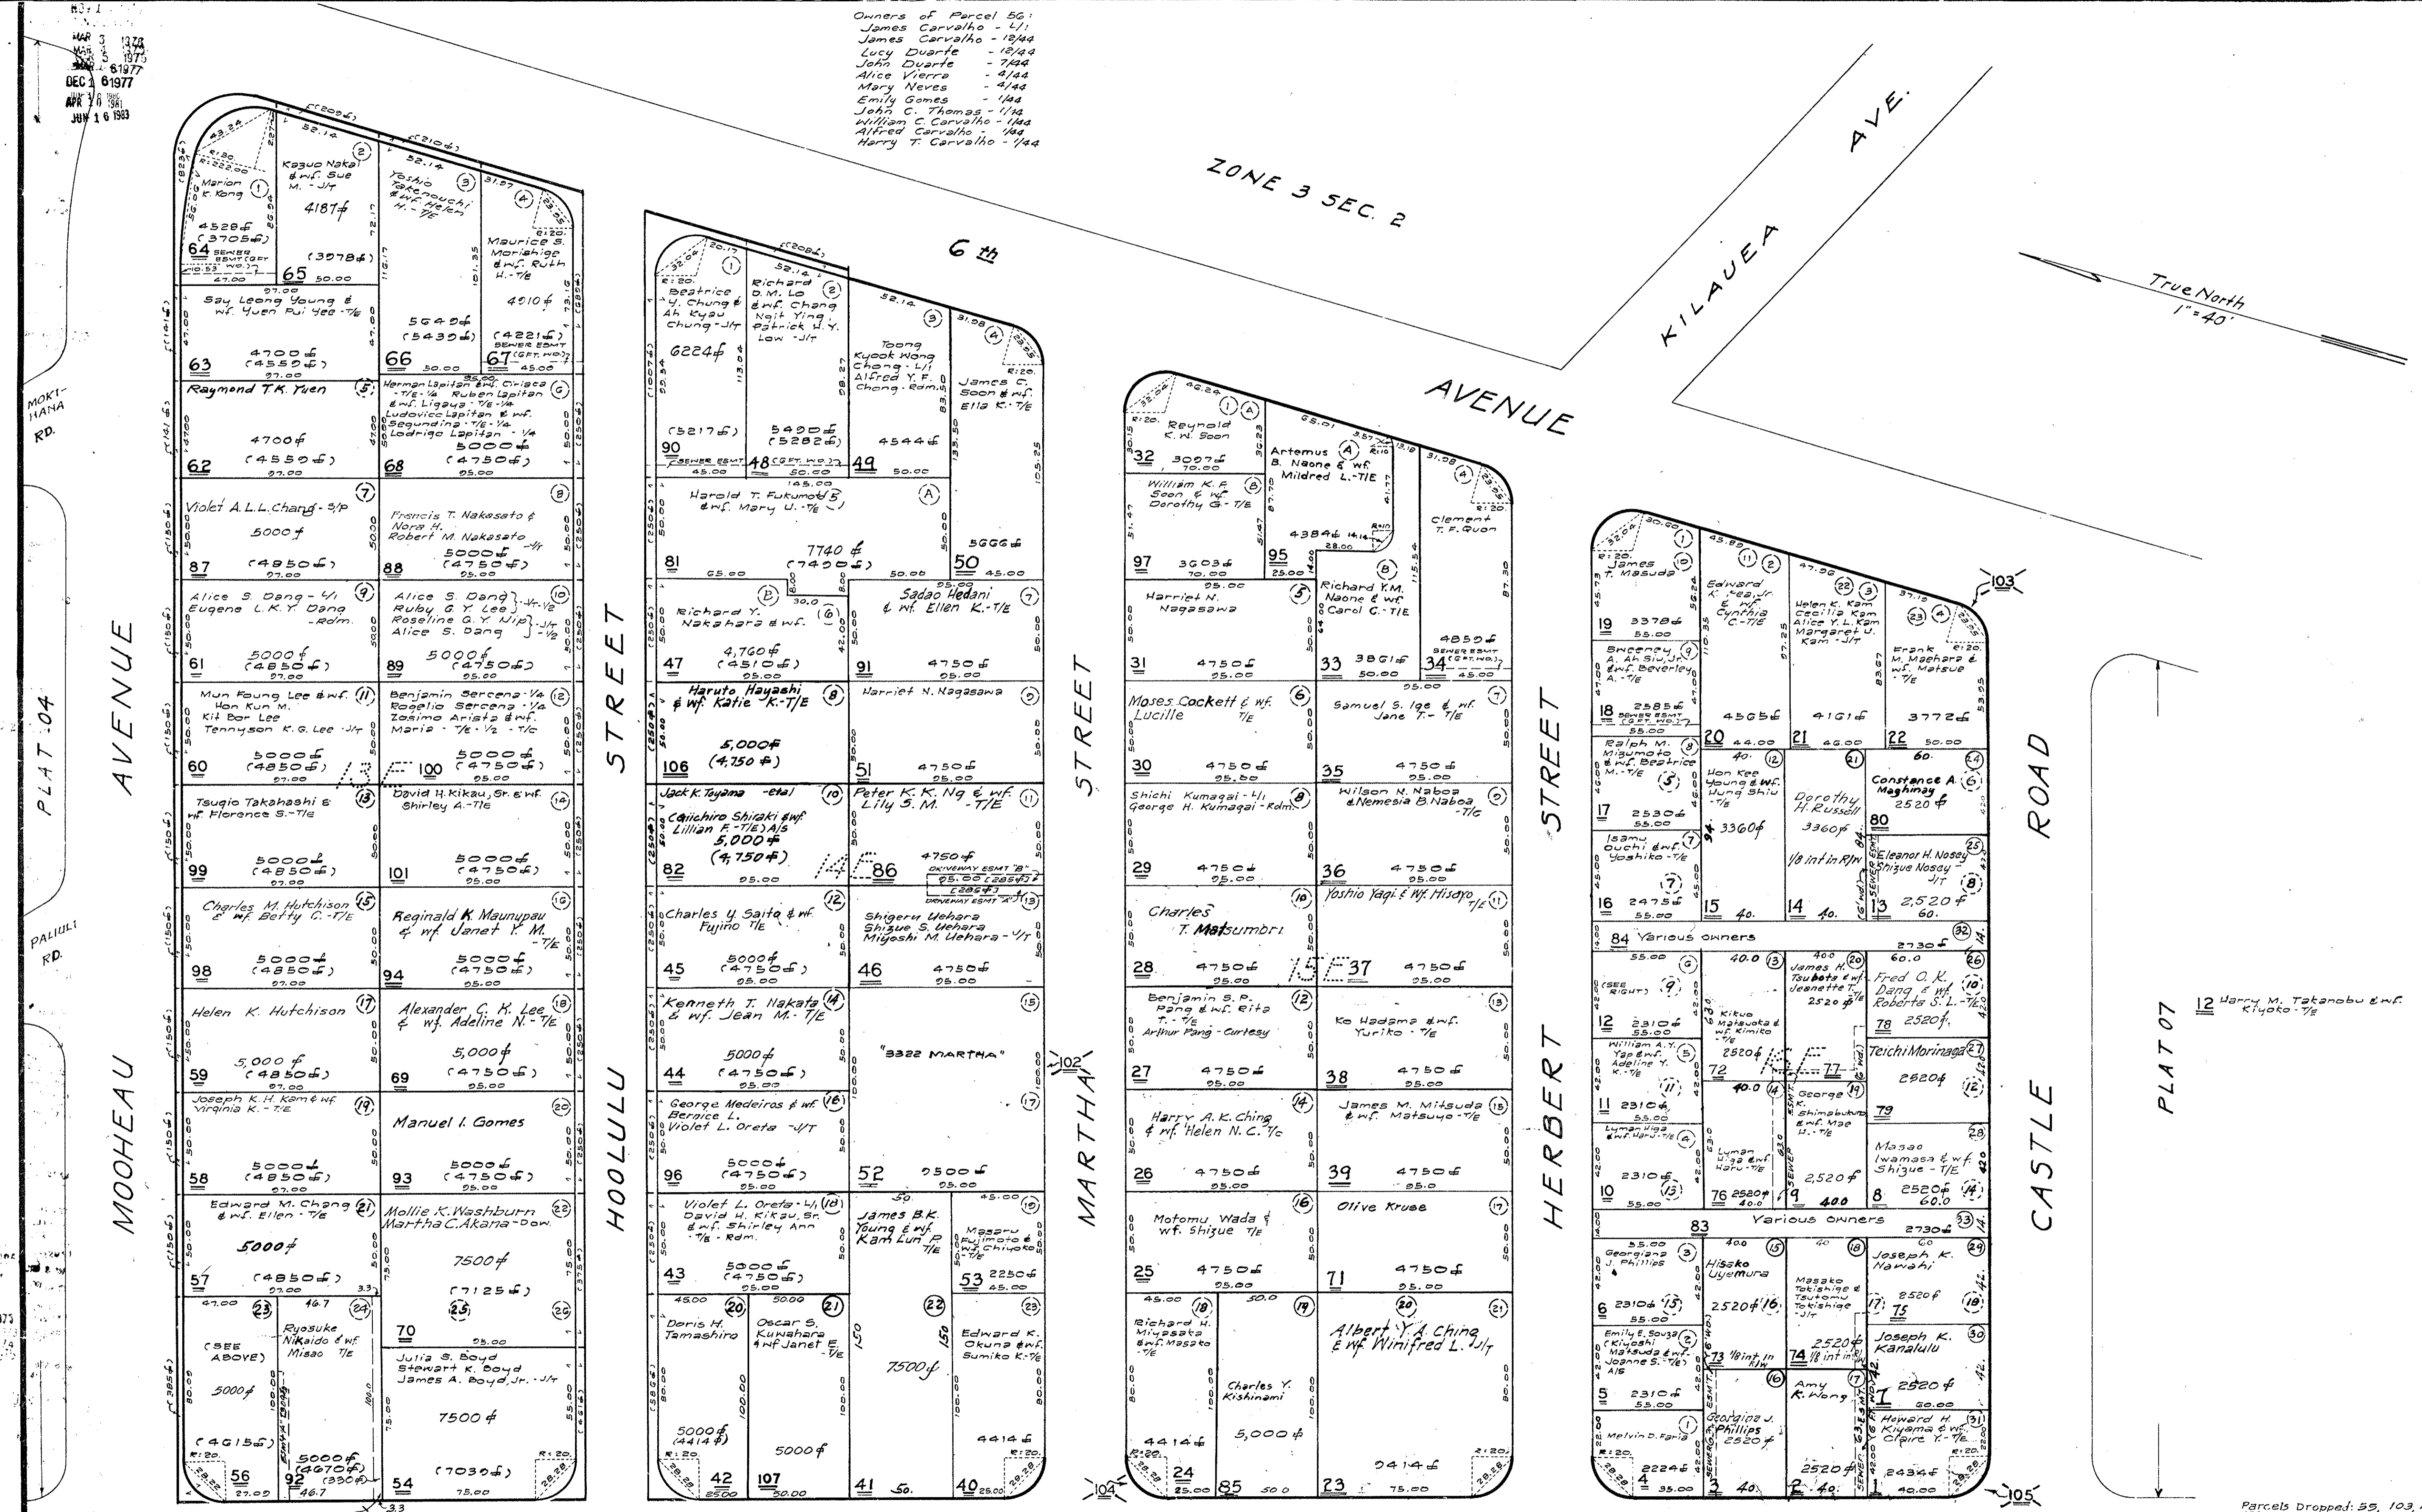

Dwg. No. 572  
By: [Name]  
Source: [Name]

KAPAHULU TRACT, KAIMUKI

PLAT 12

ADVANCE SHEET  
SUBJECT TO CHANGE

FIRST DIVISION		
ZONE	SEC.	PLAT
3	1	06
CONTAINING 71 PARCELS		
Scale: 1 in. = 40 ft		

Parcels Dropped: 55, 103, 104, 105, 106