


1922
 1923
NOV 17 '59
DEC 8 '59
JAN 12 '60
FEB 17 '60
MAR 24 '60
APR 2 '61
MAY 12 '61
JUN 12 '61

Dwg. No:
By:
Source:

KAPIOLANI PARK. WAIKIKI. , File Plan 118

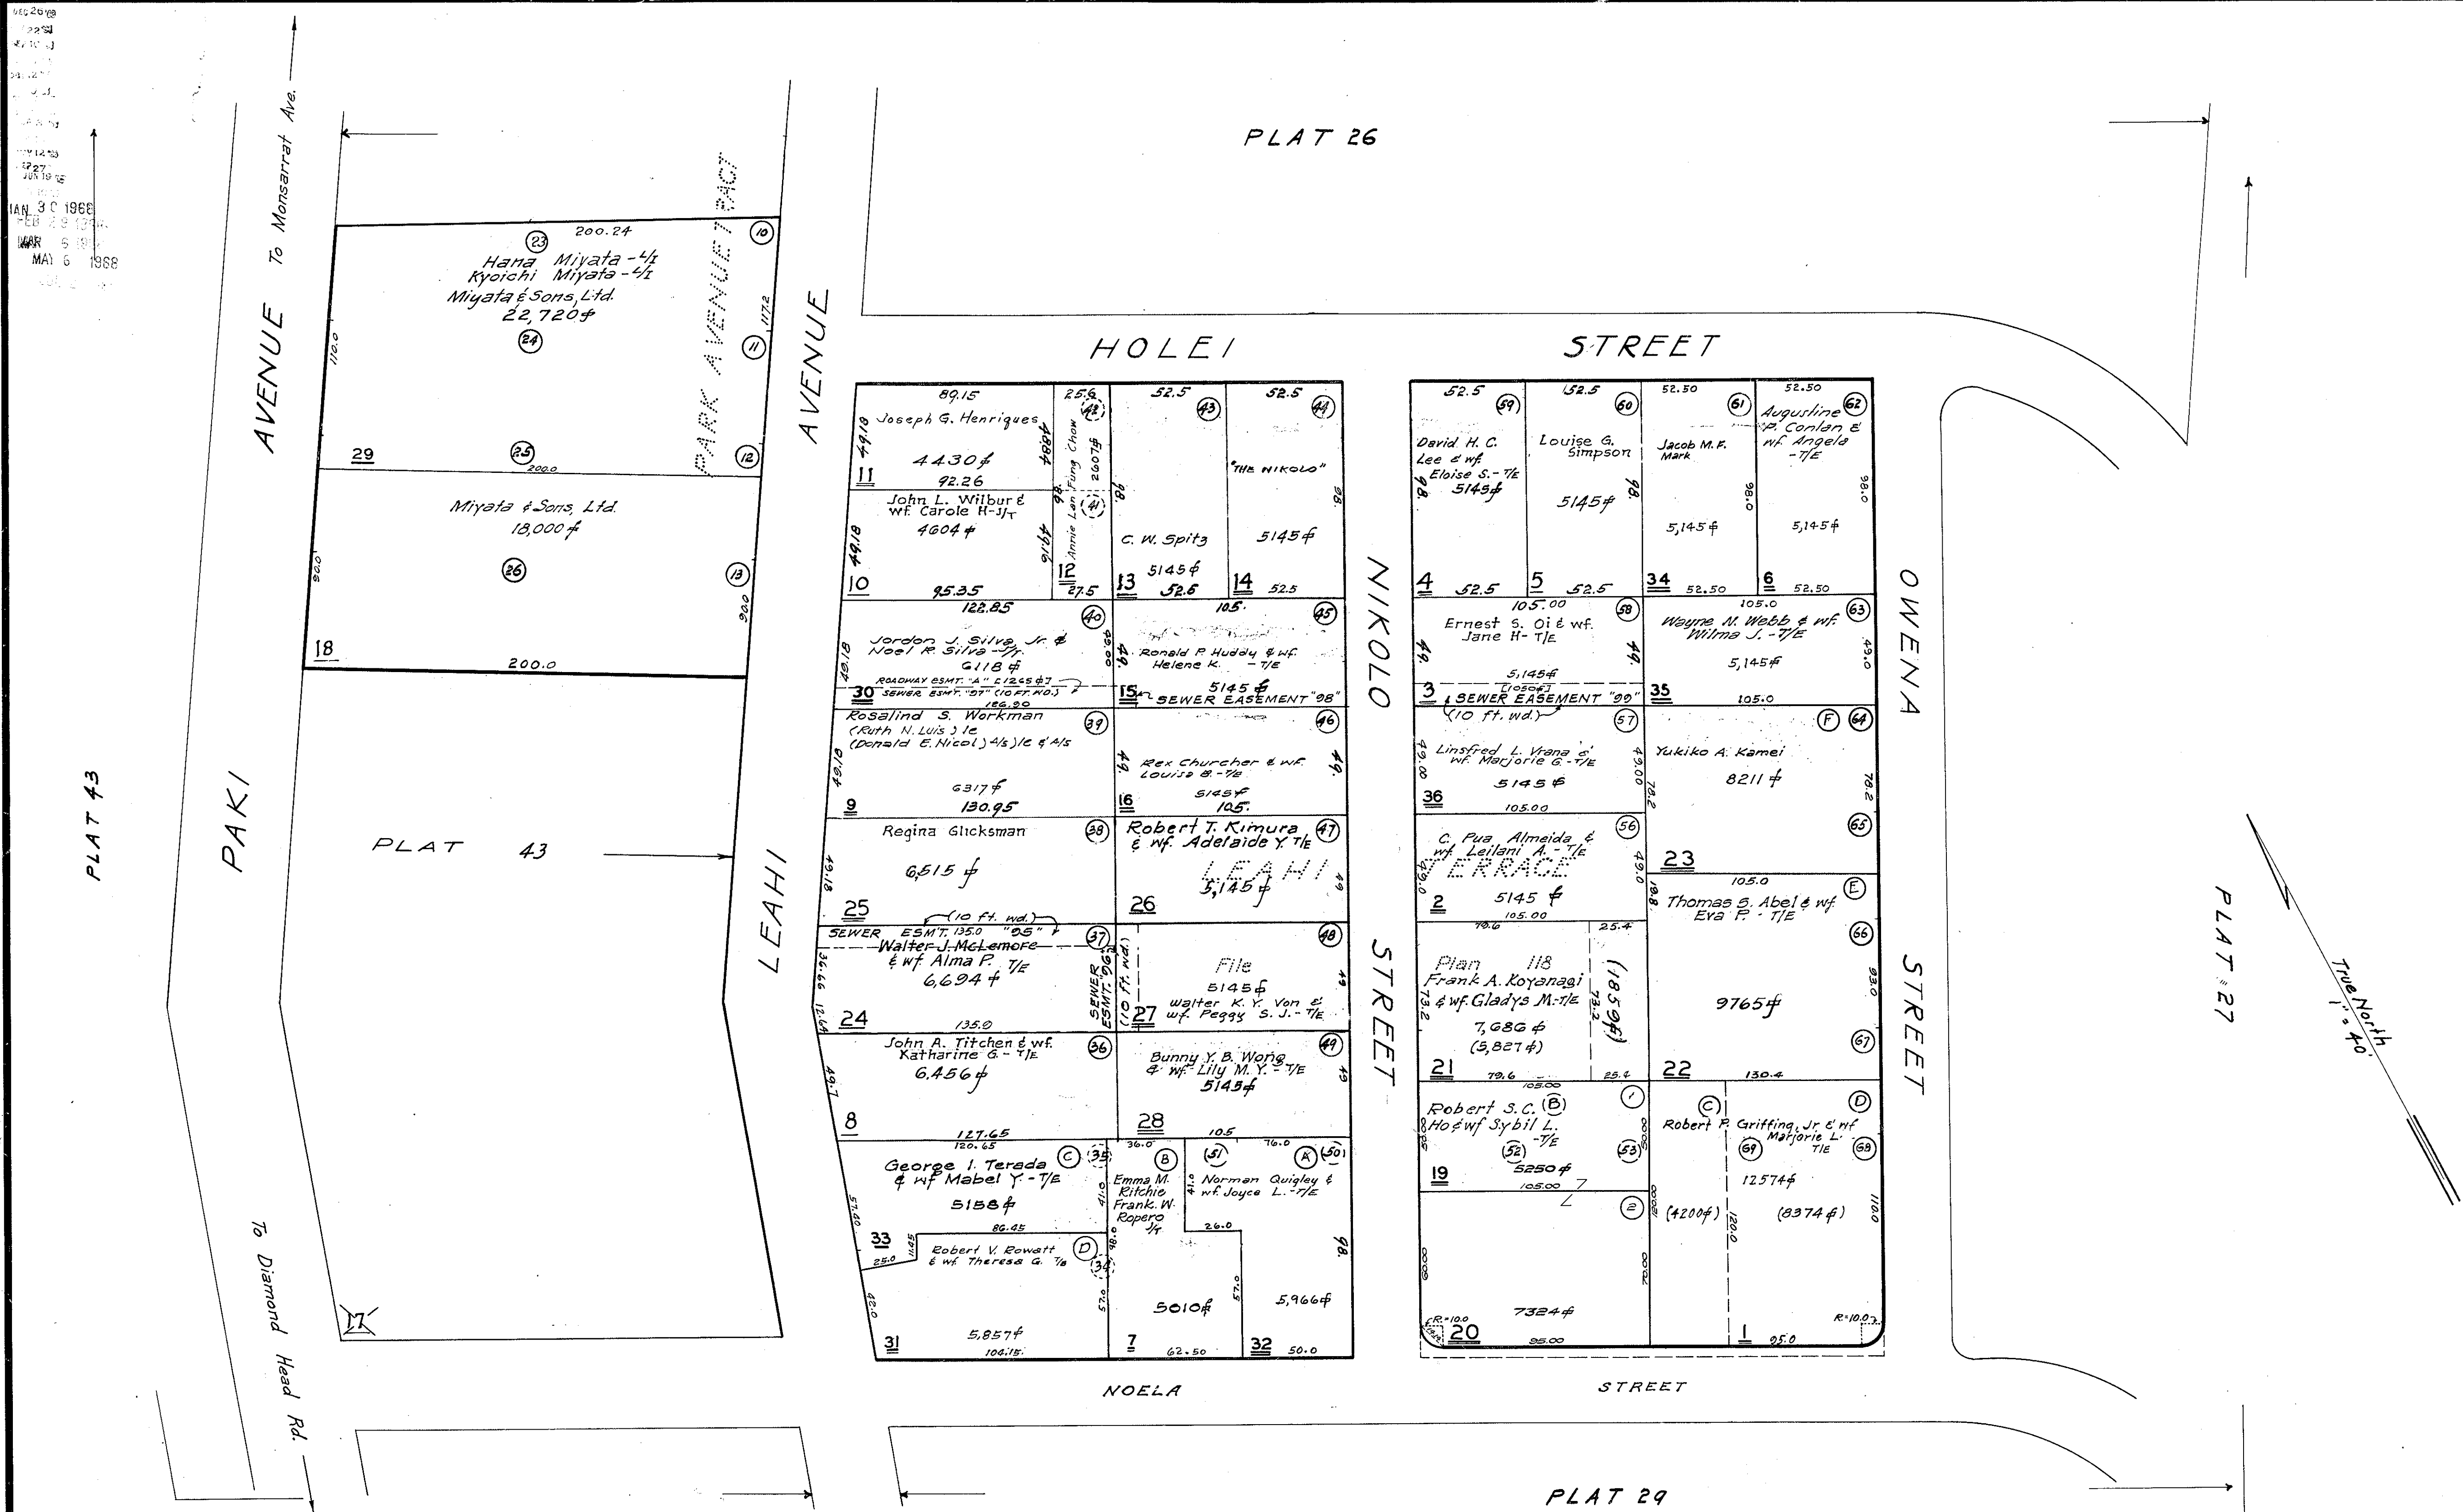

Dropped Parcel 17

FIRST DIVISION		
ZONE	SEC.	PLAT
3	1	28
CONTAINING PARCELS		
Scale: 1 in. = 40 ft.		

ADVANCE SLIPET
CONTACT TO CHANGE