


JUL 10 1944
SEP 16 1963
AUG 16 1950

DEC 13 1968
JAN 1 1972
JAN 1 1978
JAN 2 1981
JAN 2 1982
JAN 2 1983
JAN 2 1984
JAN 2 1985

SEP 11 1977
SEP 22 1977
AUG 16 1968

DEC 13 1968
JAN 1 1972
JAN 1 1978
JAN 2 1981
JAN 2 1982
JAN 2 1983
JAN 2 1984
JAN 2 1985

Dwg. No: 1674
Source: W.H.W. & T.M.B.
By: H.N. D.Y. DEC. 1941

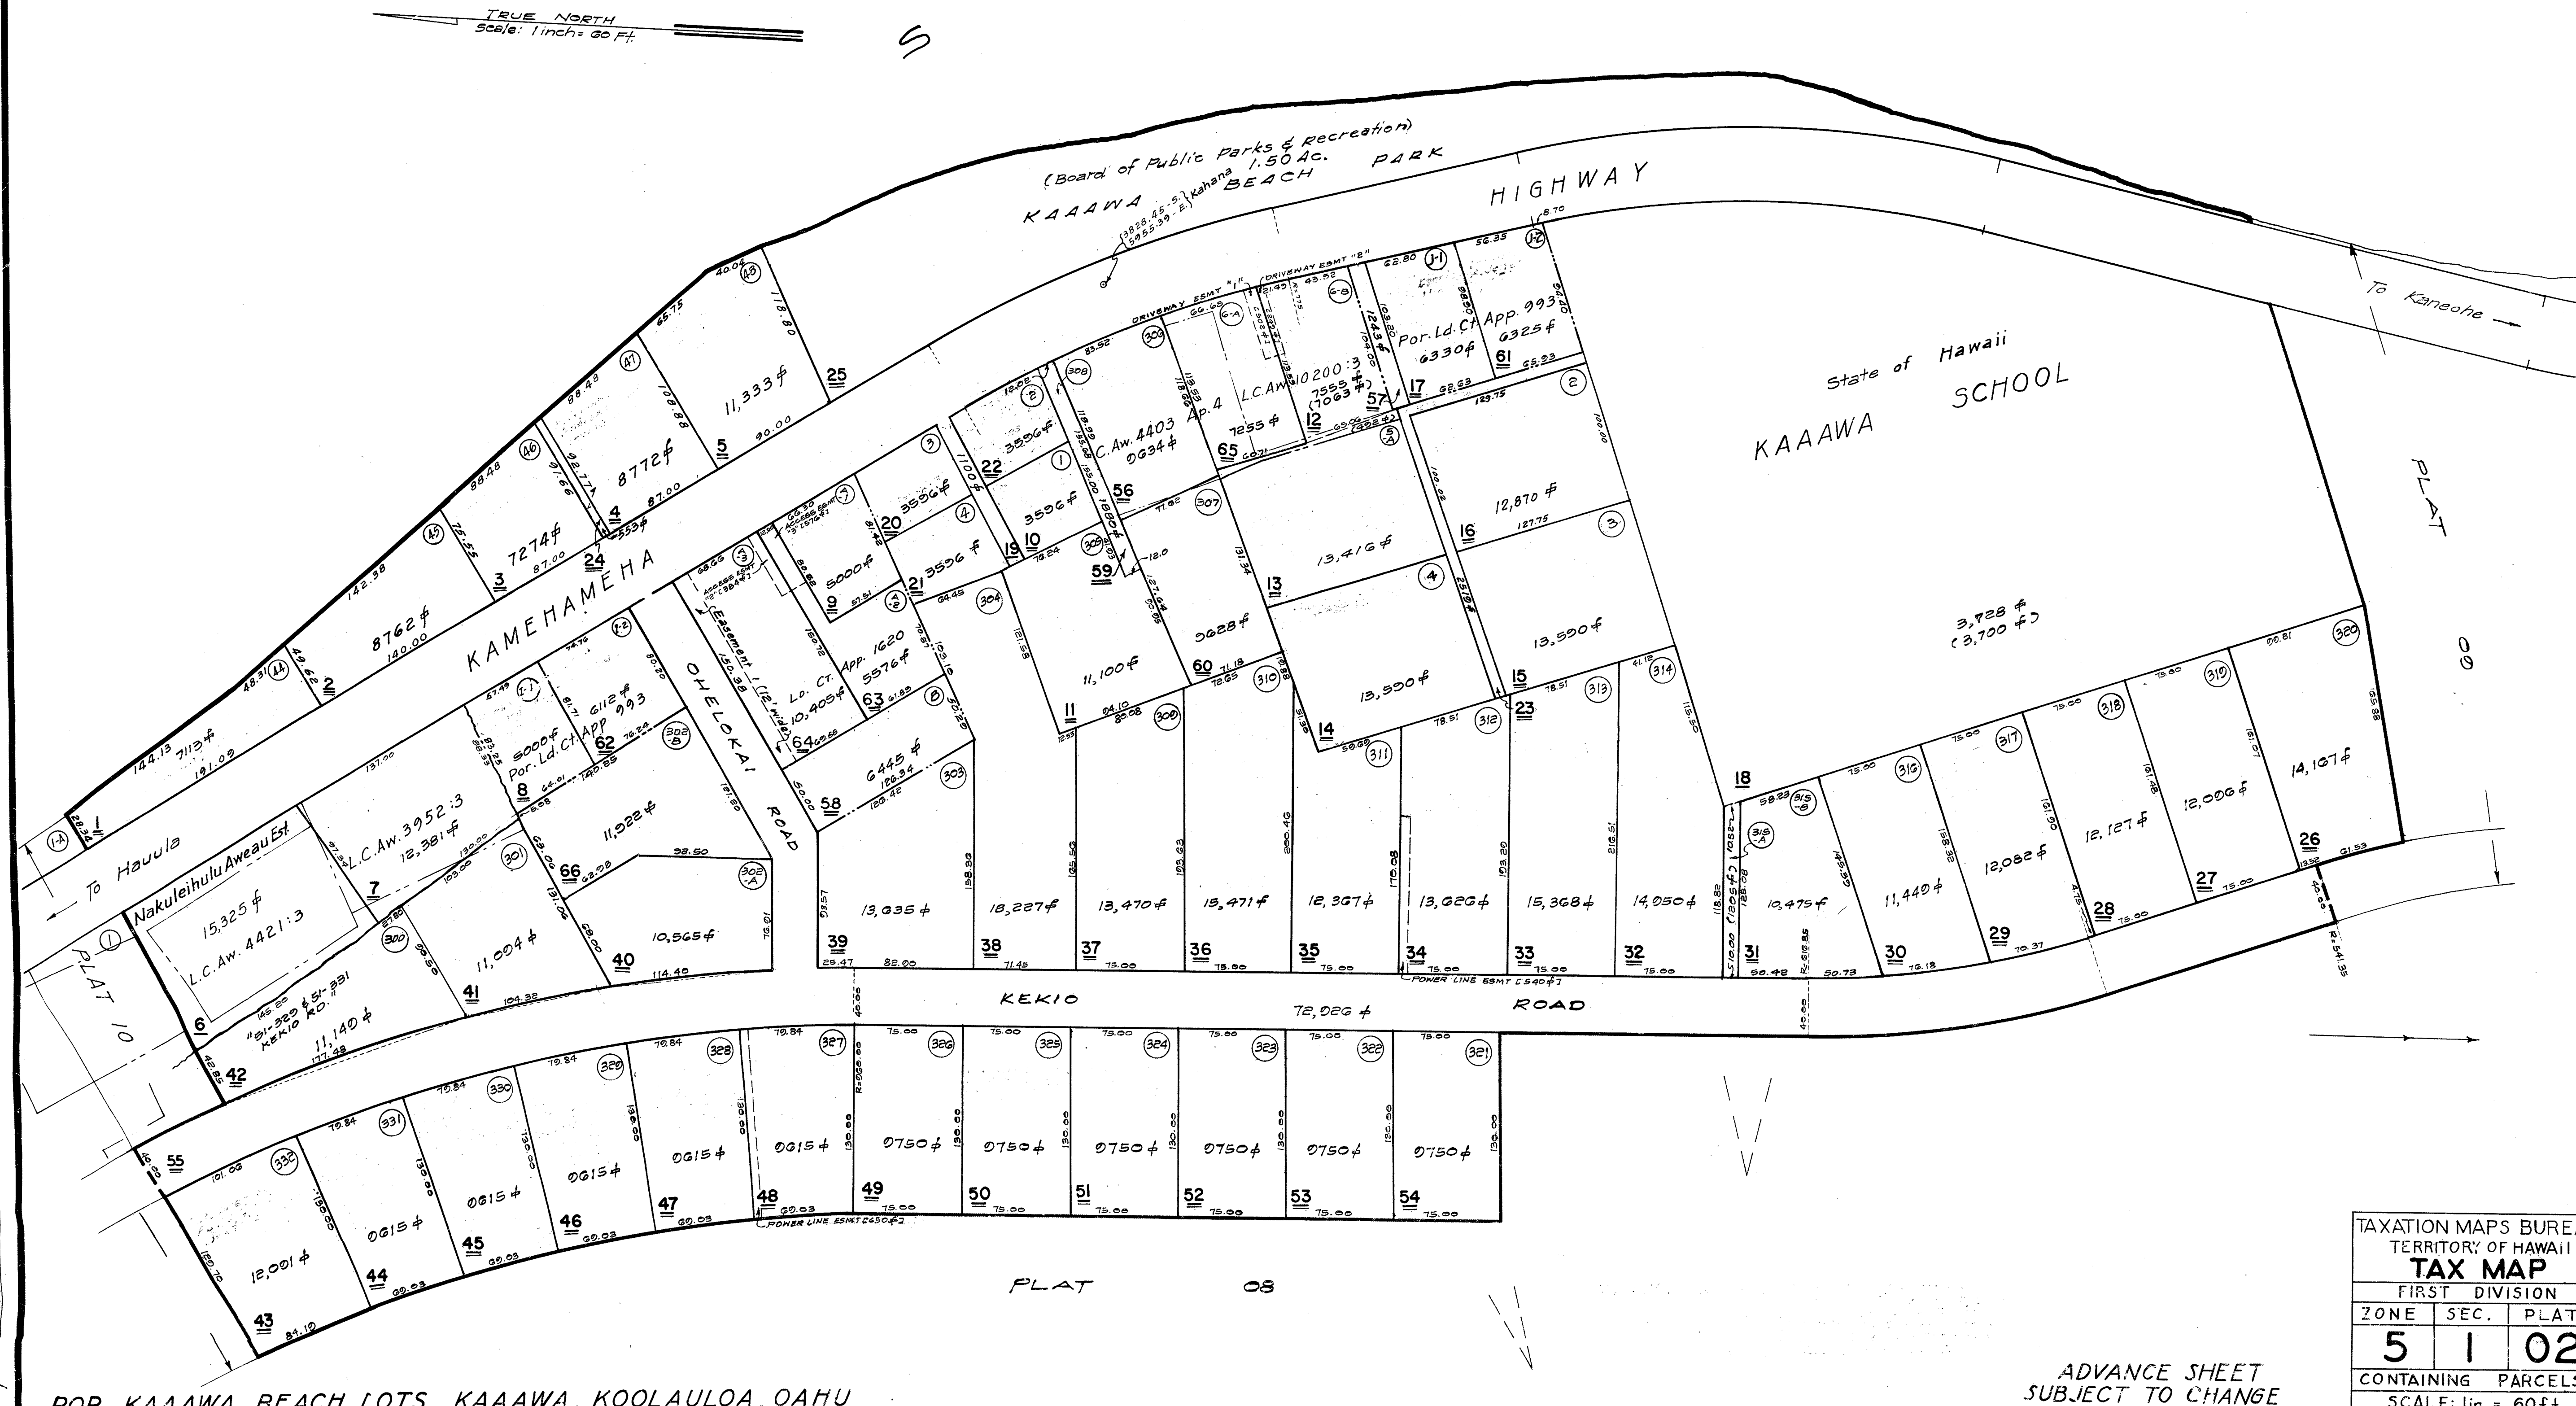

POR. KAAWA BEACH LOTS, KAAWA, KOOLAULO, OAHU

ADVANCE SHEET
SUBJECT TO CHANGE

TAXATION MAPS BUREAU		
TERRITORY OF HAWAII		
TAX MAP		
FIRST DIVISION		
ZONE	SEC.	PLAT
5	1	02
CONTAINING PARCELS		
SCALE: 1 in = 60 ft.		