



CORRECTED
 MAY 23 1930
 DEC 8 1939
 JAN 27 1946
 SEP 7 1940
 MAY 8 1945
 MAY 19 1947
 JAN 4 1951
 JAN 31 1951
 FEB 20 1951
 APR 2 1951
 OCT 29 1951
 DEC 31 1951
 JAN 17 1966
 JUN 1 1968
 JAN 11 1967
 MAY 1 1967

Div. No. : 3262
 Source : Ld. Ct. App. 242 (Mtd. f. Tax Maps Bureau)
 By : H.N. Oct. 1937

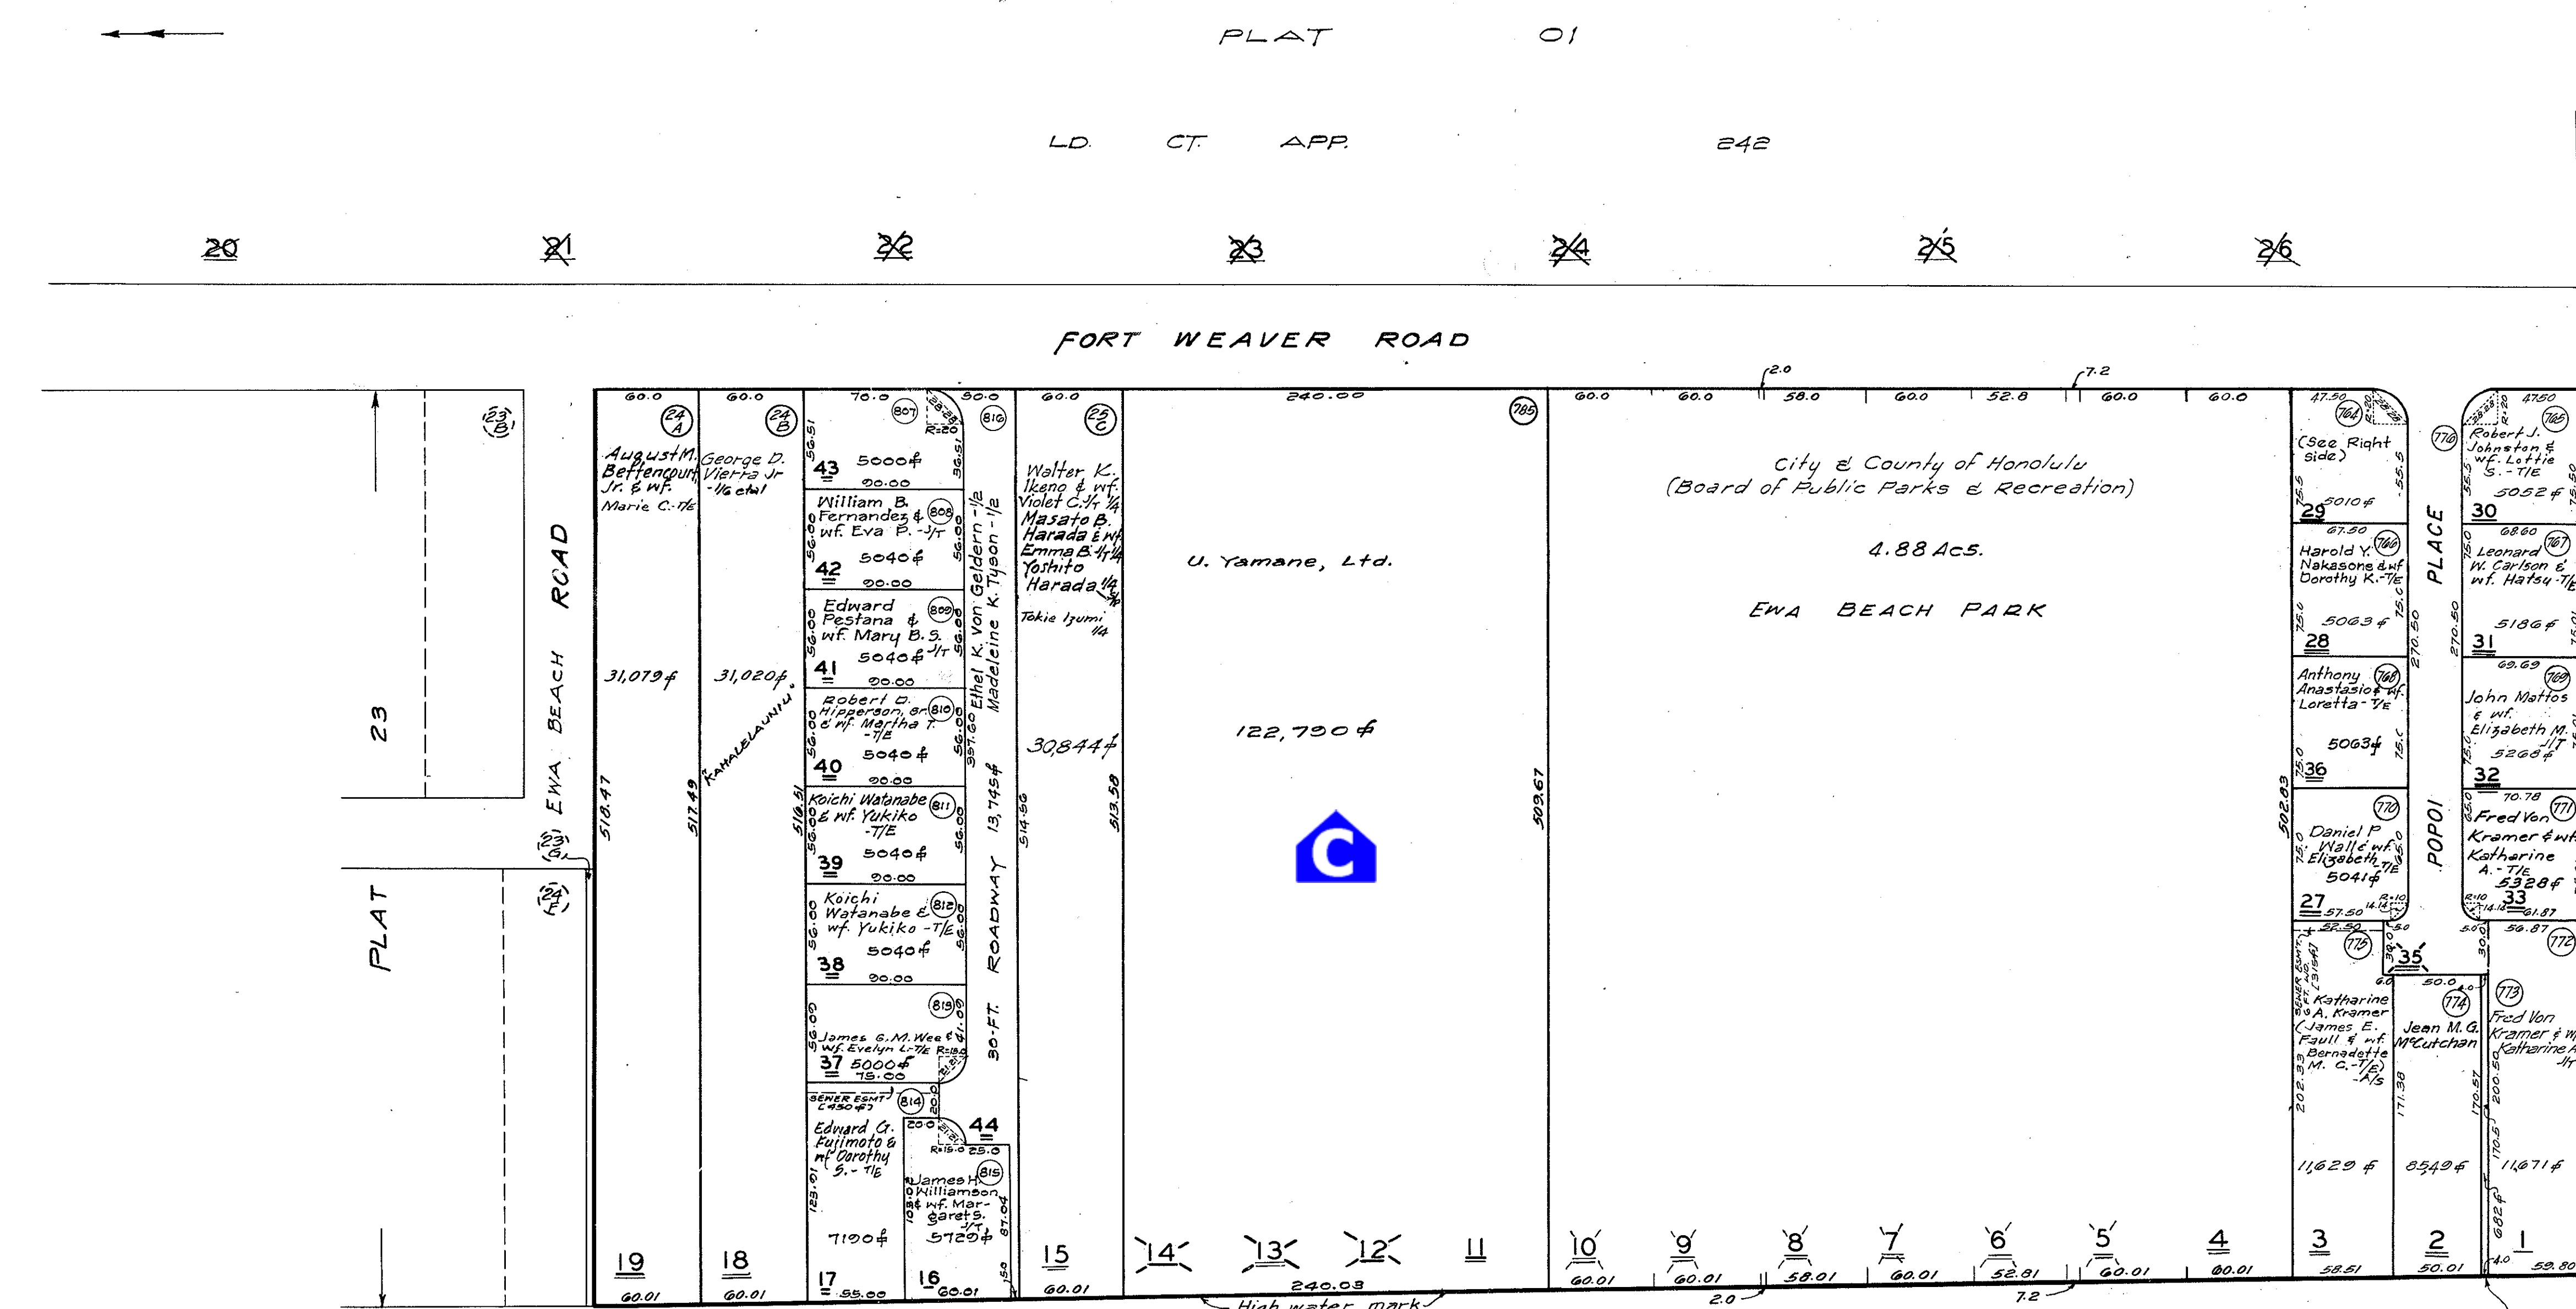

POK. PUULOA BEACH, EWA, OAHU

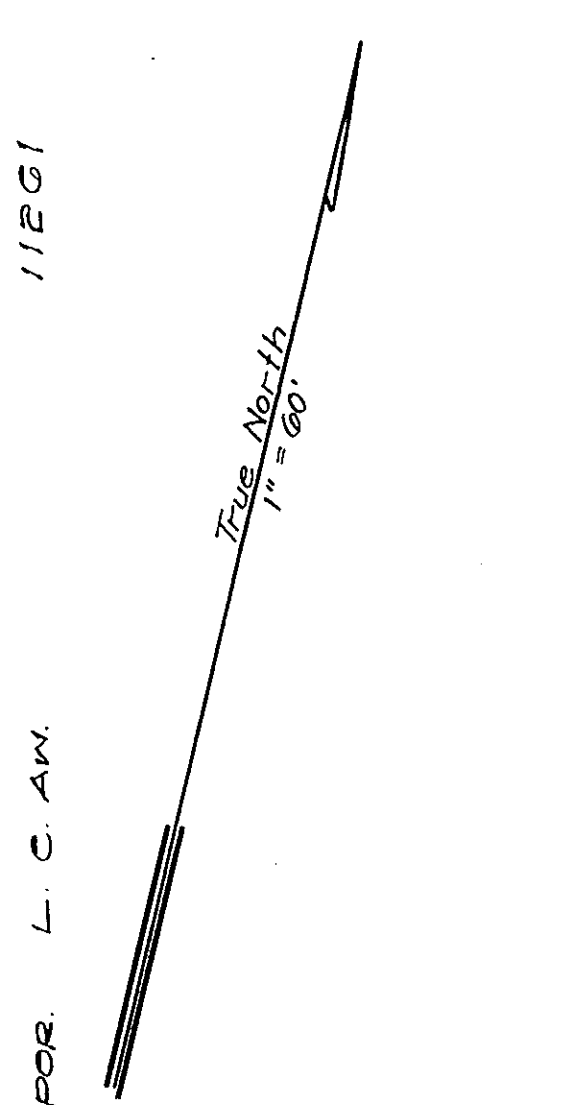

Dropped Par.: 21 to 20 incl.
 12, 13, 14, 20, 7,
 5, 6, 8, 9, 10, 35,

TAXATION MAPS BUREAU		
TERRITORY OF HAWAII		
TAX MAP		
FIRST DIVISION		
ZONE	SEC.	PLAT
9	1	05
CONTAINING PARCELS		
SCALE: 1 in. = 60 ft.		

Various Owners See TMB34 143047

SUBJECT TO CHANGE