


SOURCE: L.D. CT. APP. 1069, MAP 929

BY: JF

DATE: SEPTEMBER 22, 1998

DWG NO.: 7539

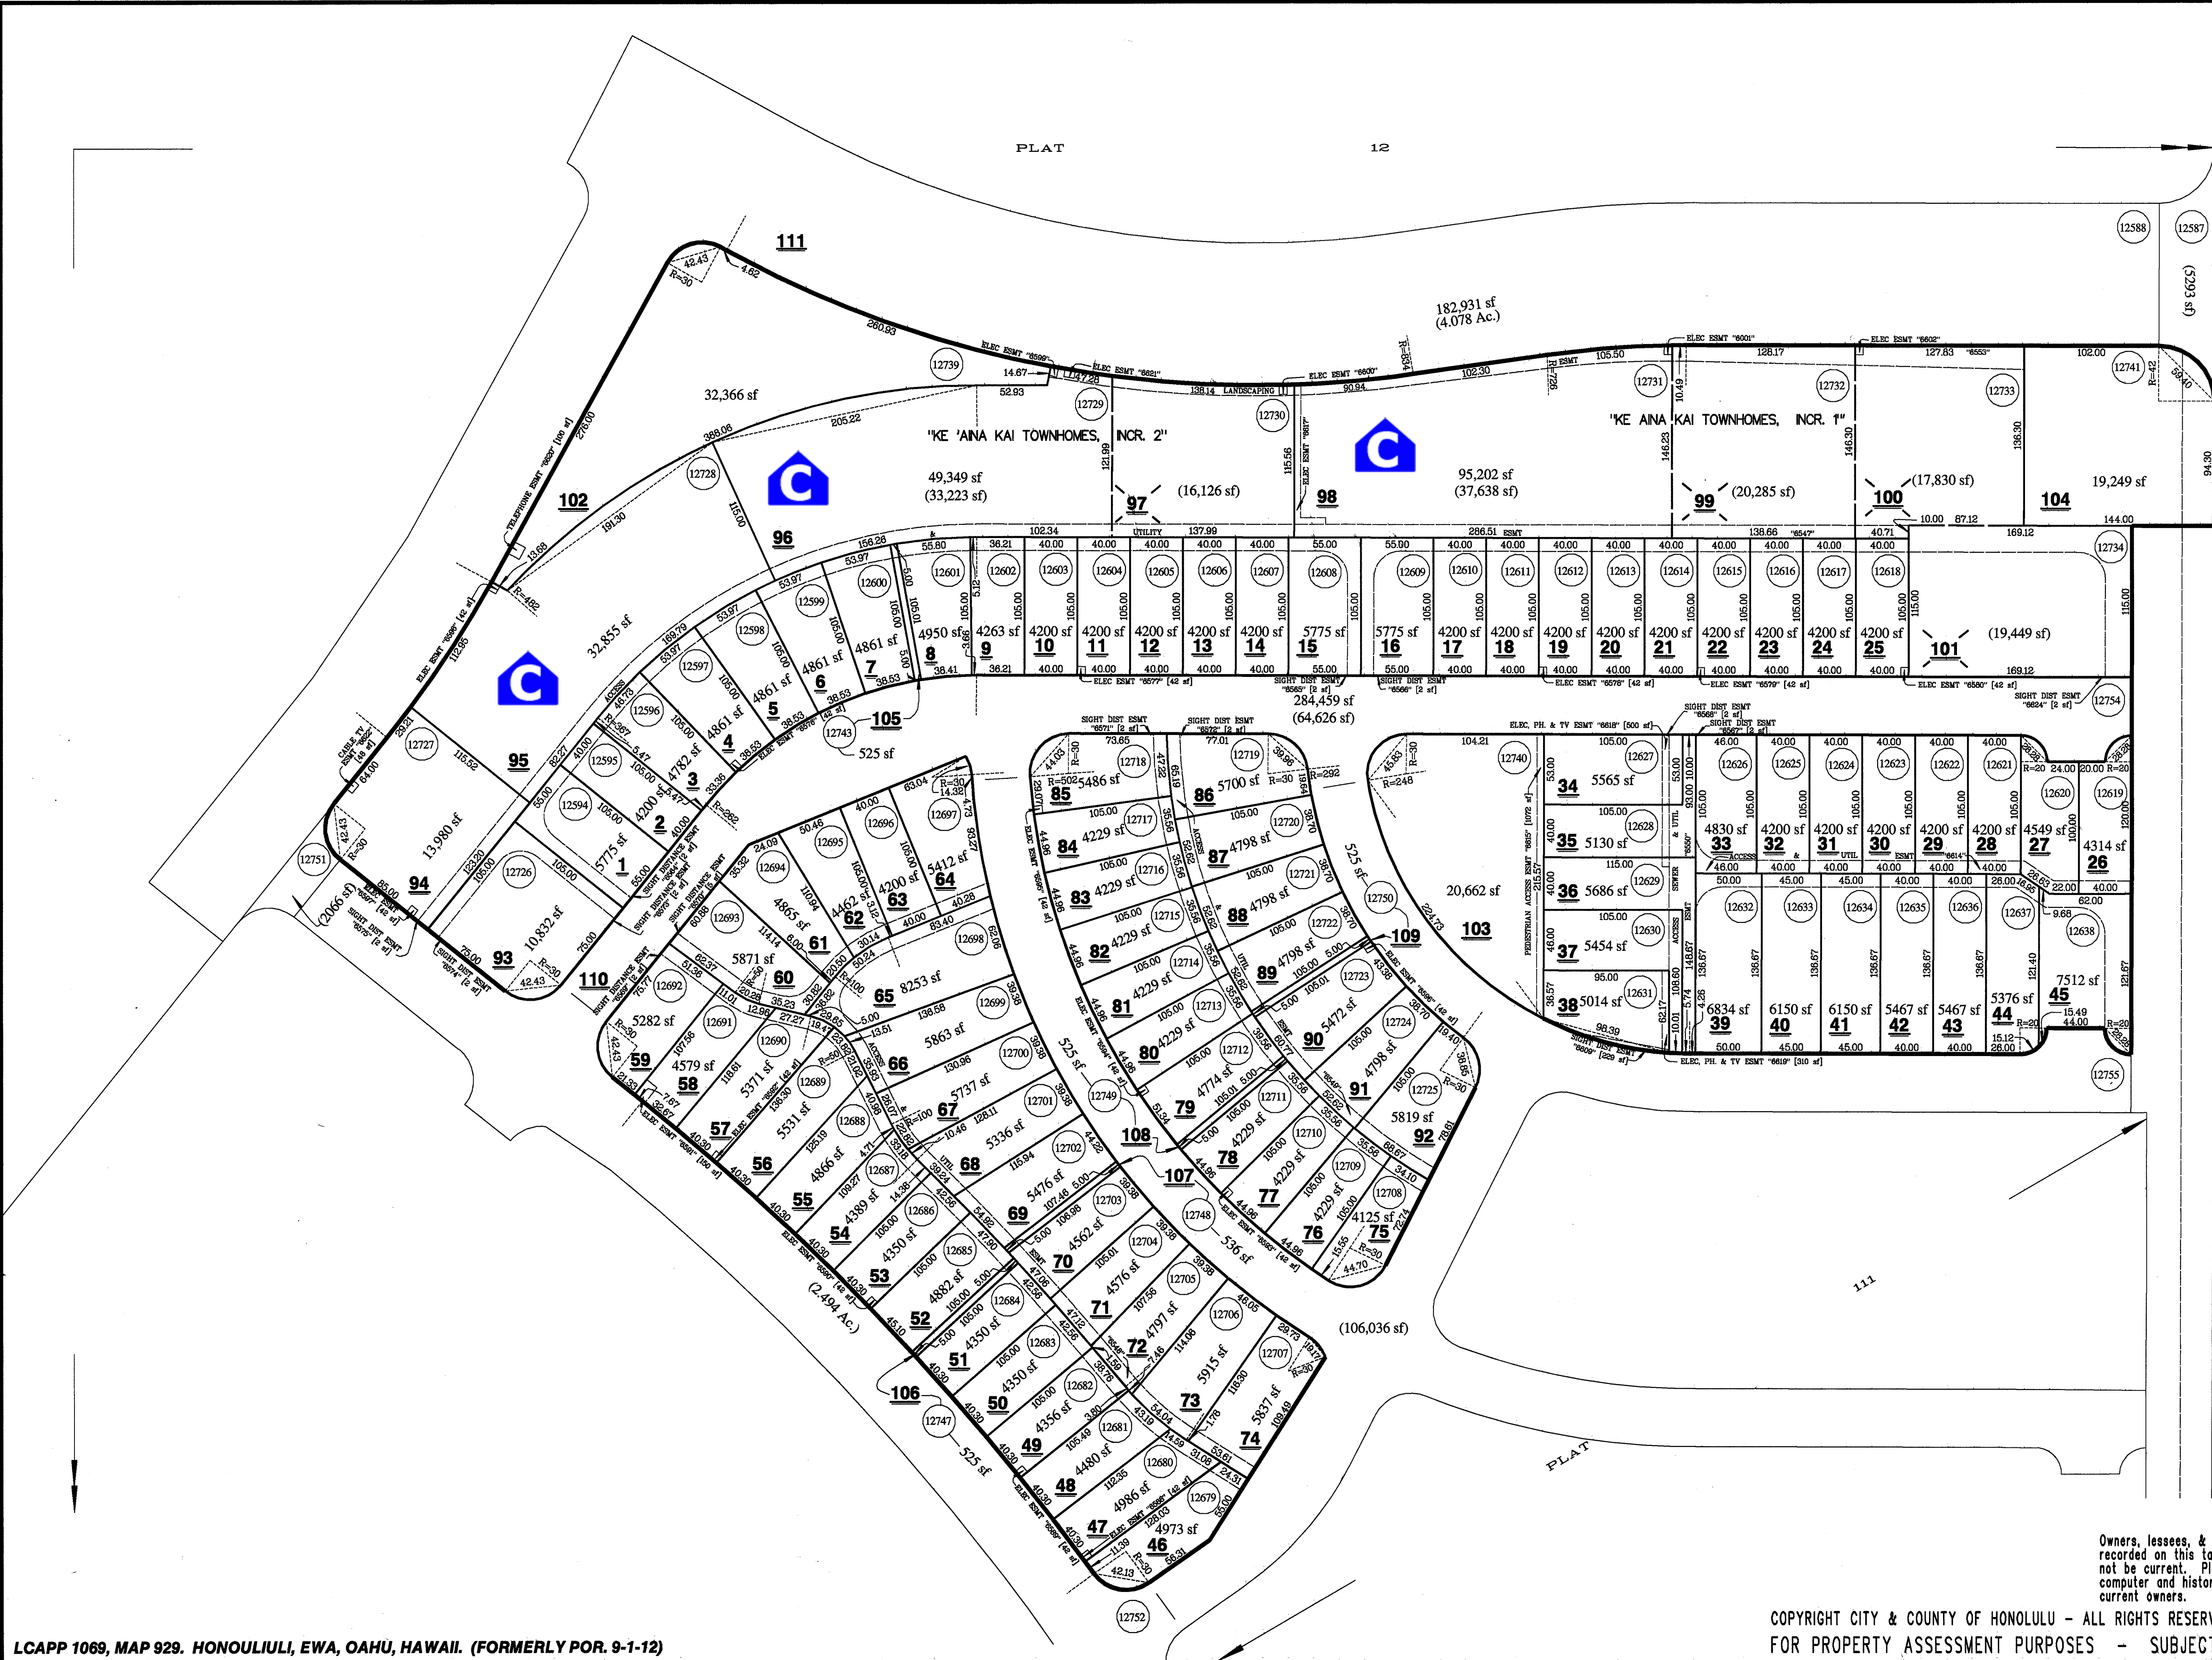

LCAPP 1069, MAP 929. HONOLULU, EWA, OAHU, HAWAII. (FORMERLY POR. 9-1-12)

Owners, lessees, & vendees name recorded on this tax map print may not be current. Please refer to computer and history sheets for current owners.

COPYRIGHT CITY & COUNTY OF HONOLULU - ALL RIGHTS RESERVED 1998
FOR PROPERTY ASSESSMENT PURPOSES - SUBJECT TO CHANGE

DEPARTMENT OF FINANCE PROPERTY ASSESSMENT DIVISION TAX MAPS BRANCH STATE OF HAWAII TAX MAP		
CITY & COUNTY OF HONOLULU		
ZONE	SECTION	PLAT
9	1	110
SCALE: 1 IN = 60 FT		