


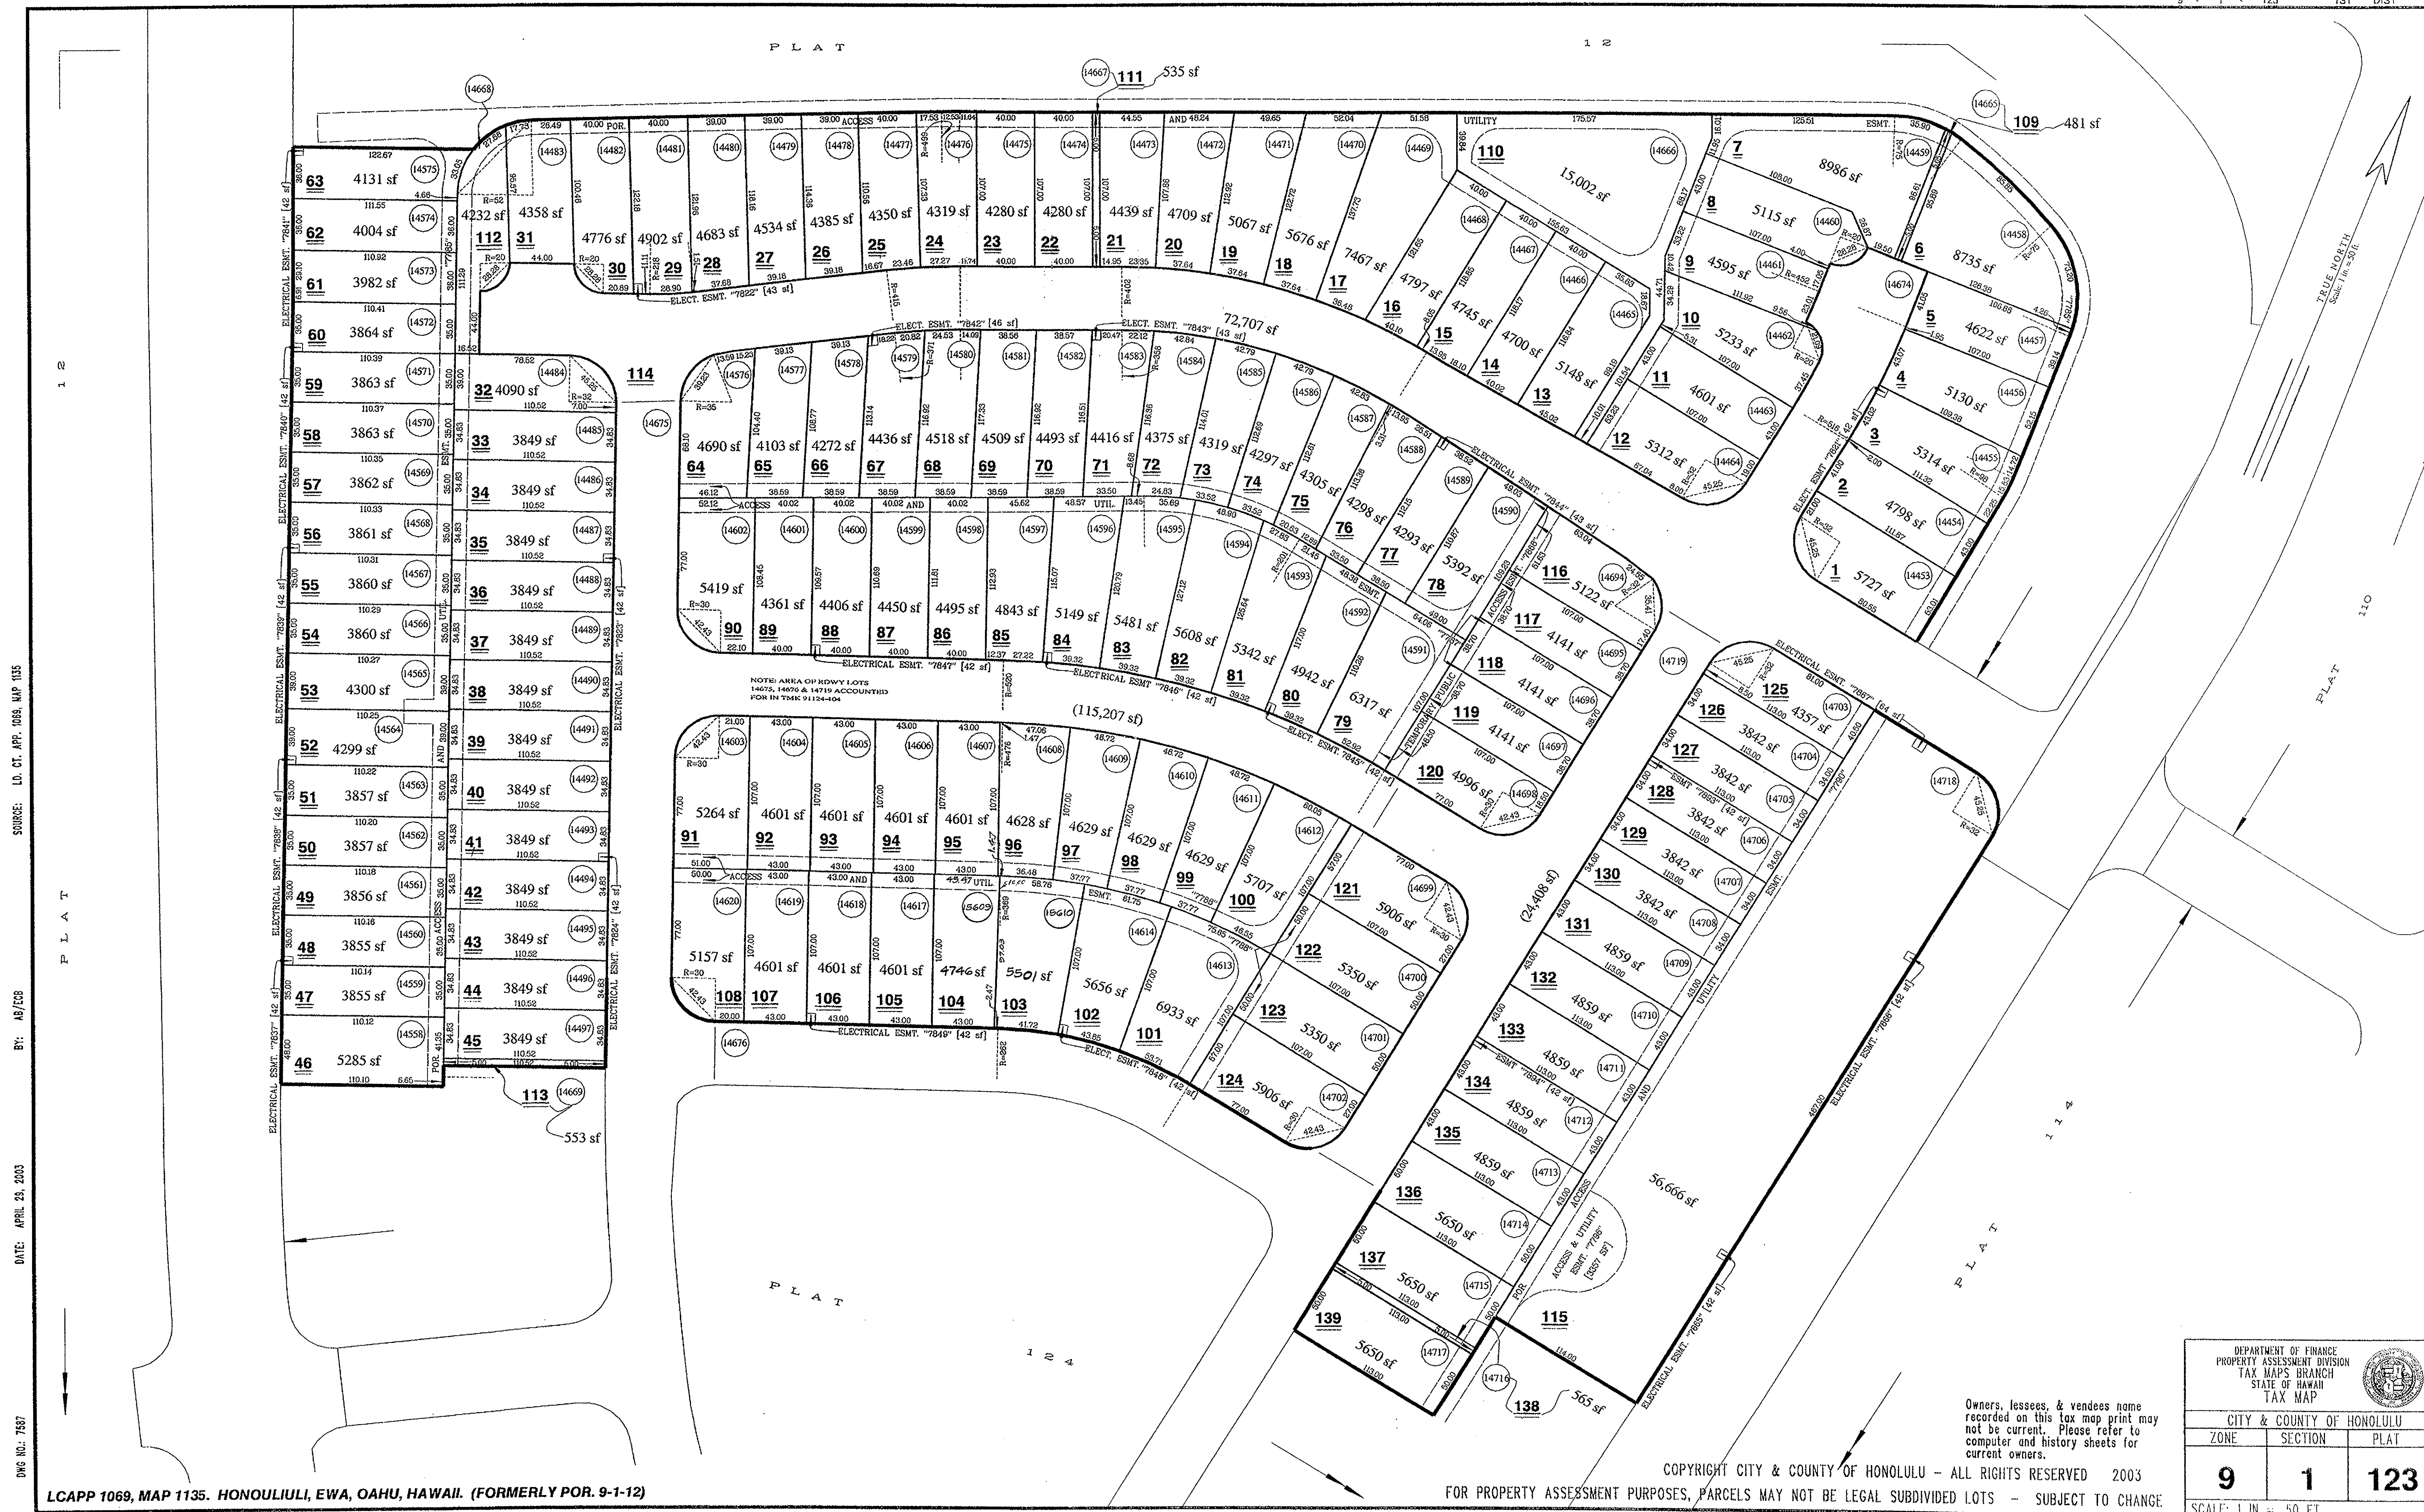

SOURCE: L.D. CT. APP. 1069, MAP 1135

BY: AB/ECS

DATE: APRIL 29, 2003

DWG NO. 7587

LCAPP 1069, MAP 1135. HONOLULU, EWA, OAHU, HAWAII. (FORMERLY POR. 9-1-12)

COPYRIGHT CITY & COUNTY OF HONOLULU - ALL RIGHTS RESERVED 2003
FOR PROPERTY ASSESSMENT PURPOSES, PARCELS MAY NOT BE LEGAL SUBDIVIDED LOTS - SUBJECT TO CHANGE

Owners, lessees, & vendees name
recorded on this tax map print may
not be current. Please refer to
computer and history sheets for
current owners.

DEPARTMENT OF FINANCE PROPERTY ASSESSMENT DIVISION TAX MAPS BRANCH STATE OF HAWAII TAX MAP		
CITY & COUNTY OF HONOLULU		
ZONE	SECTION	PLAT
9	1	123
SCALE: 1 IN. = 50 FT.		