


1370
JUN 19 1970

SOURCE: L.D. CT. APP. 258
BY: L.D. CT. APP. 258
DATE: DEC. 1970
DWG. NO.: 1156
DATE: DEC. 1970
DWG. NO.: 1156

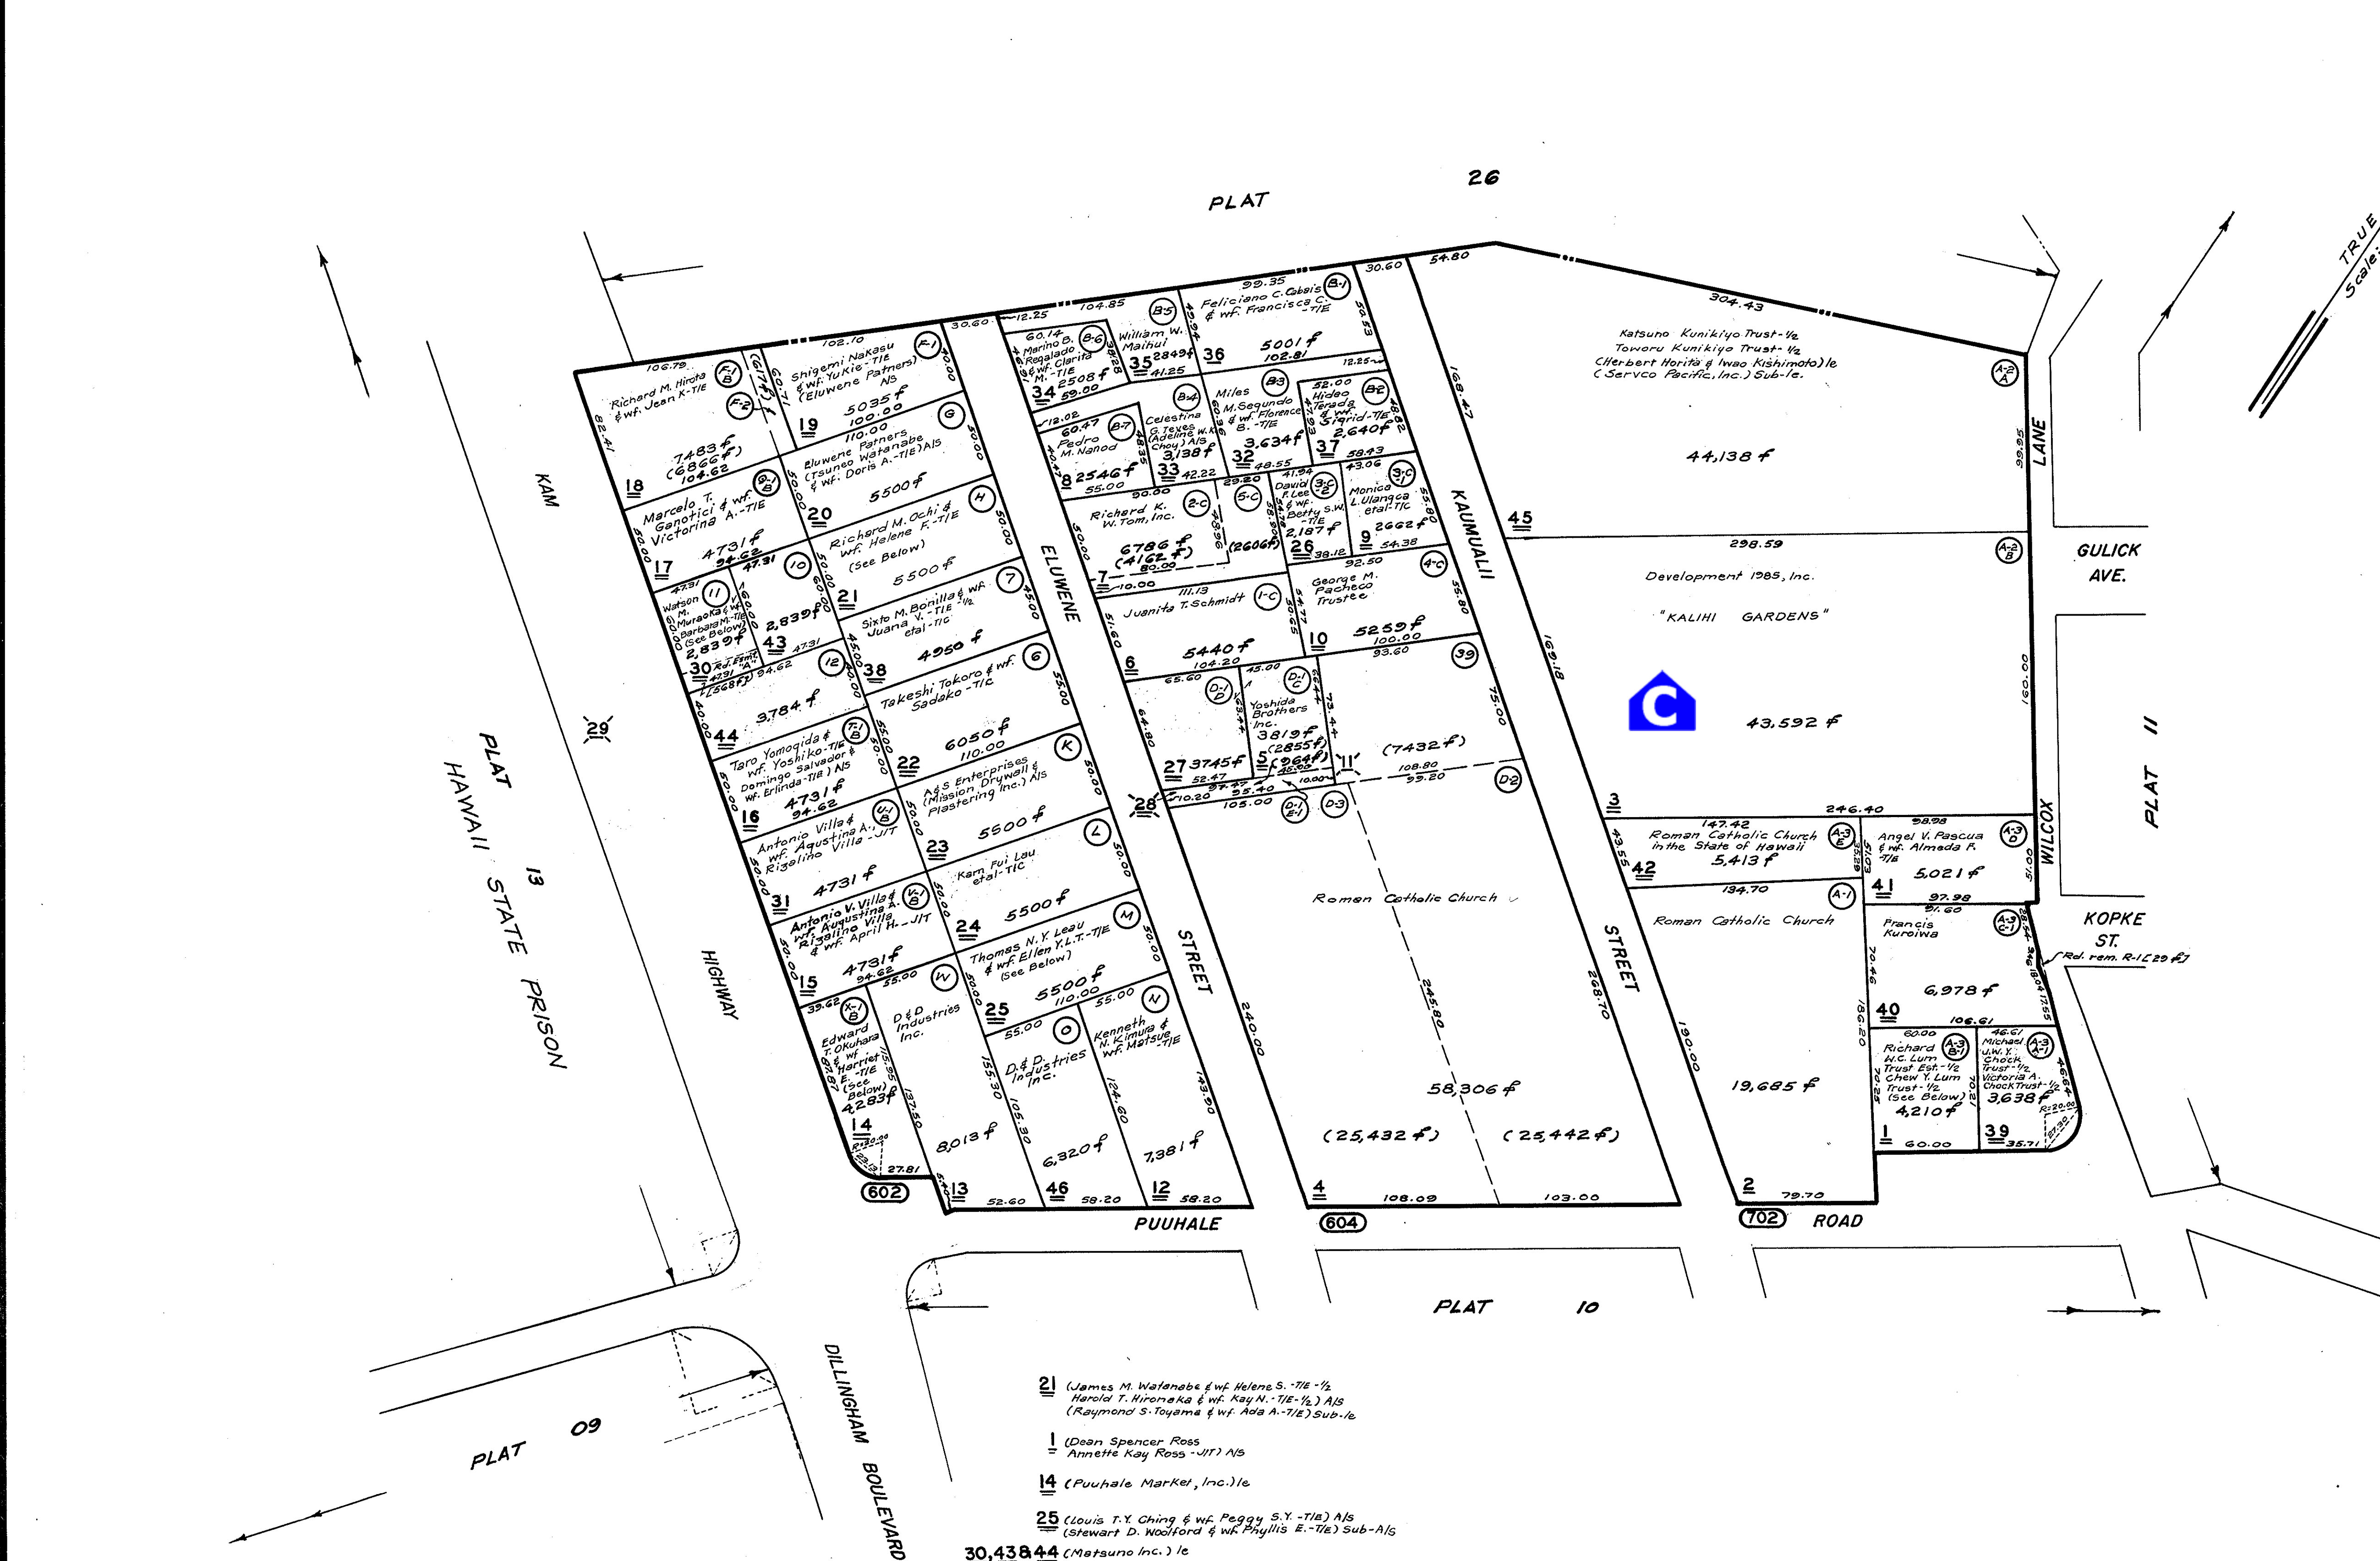

- 21 (James M. Watanabe & wf. Helene S. -TIE- 1/2
Herold T. Hironeka & wf. Kay N. -TIE- 1/2) A/S
(Raymond S. Toyama & wf. Ada A. -TIE-) Sub-1e
- 1 (Deen Spencer Ross
Annette Kay Ross -JIT) A/S
- 14 (Puuhale Market, Inc.) 1e
- 25 (Louis T.Y. Ching & wf. Peggy S.Y. -TIE-) A/S
(Stewart D. Woolford & wf. Phyllis E. -TIE-) Sub-A/S
- 30,438.44 (Matsuno Inc.) 1e

Parcels Dropped: 11,28,29

DEPARTMENT OF TAXATION PROPERTY TECHNICAL OFFICE TAX MAPS BRANCH STATE OF HAWAII TAX MAP		
FIRST TAXATION DISTRICT		
ZONE	SEC.	PLAT
1	2	12
SCALE: 1 IN. = 50 FT.		