



FILE 09-1384
JUN 3 1970
JUN 3 1970
JUN 3 1970
JUN 3 1970

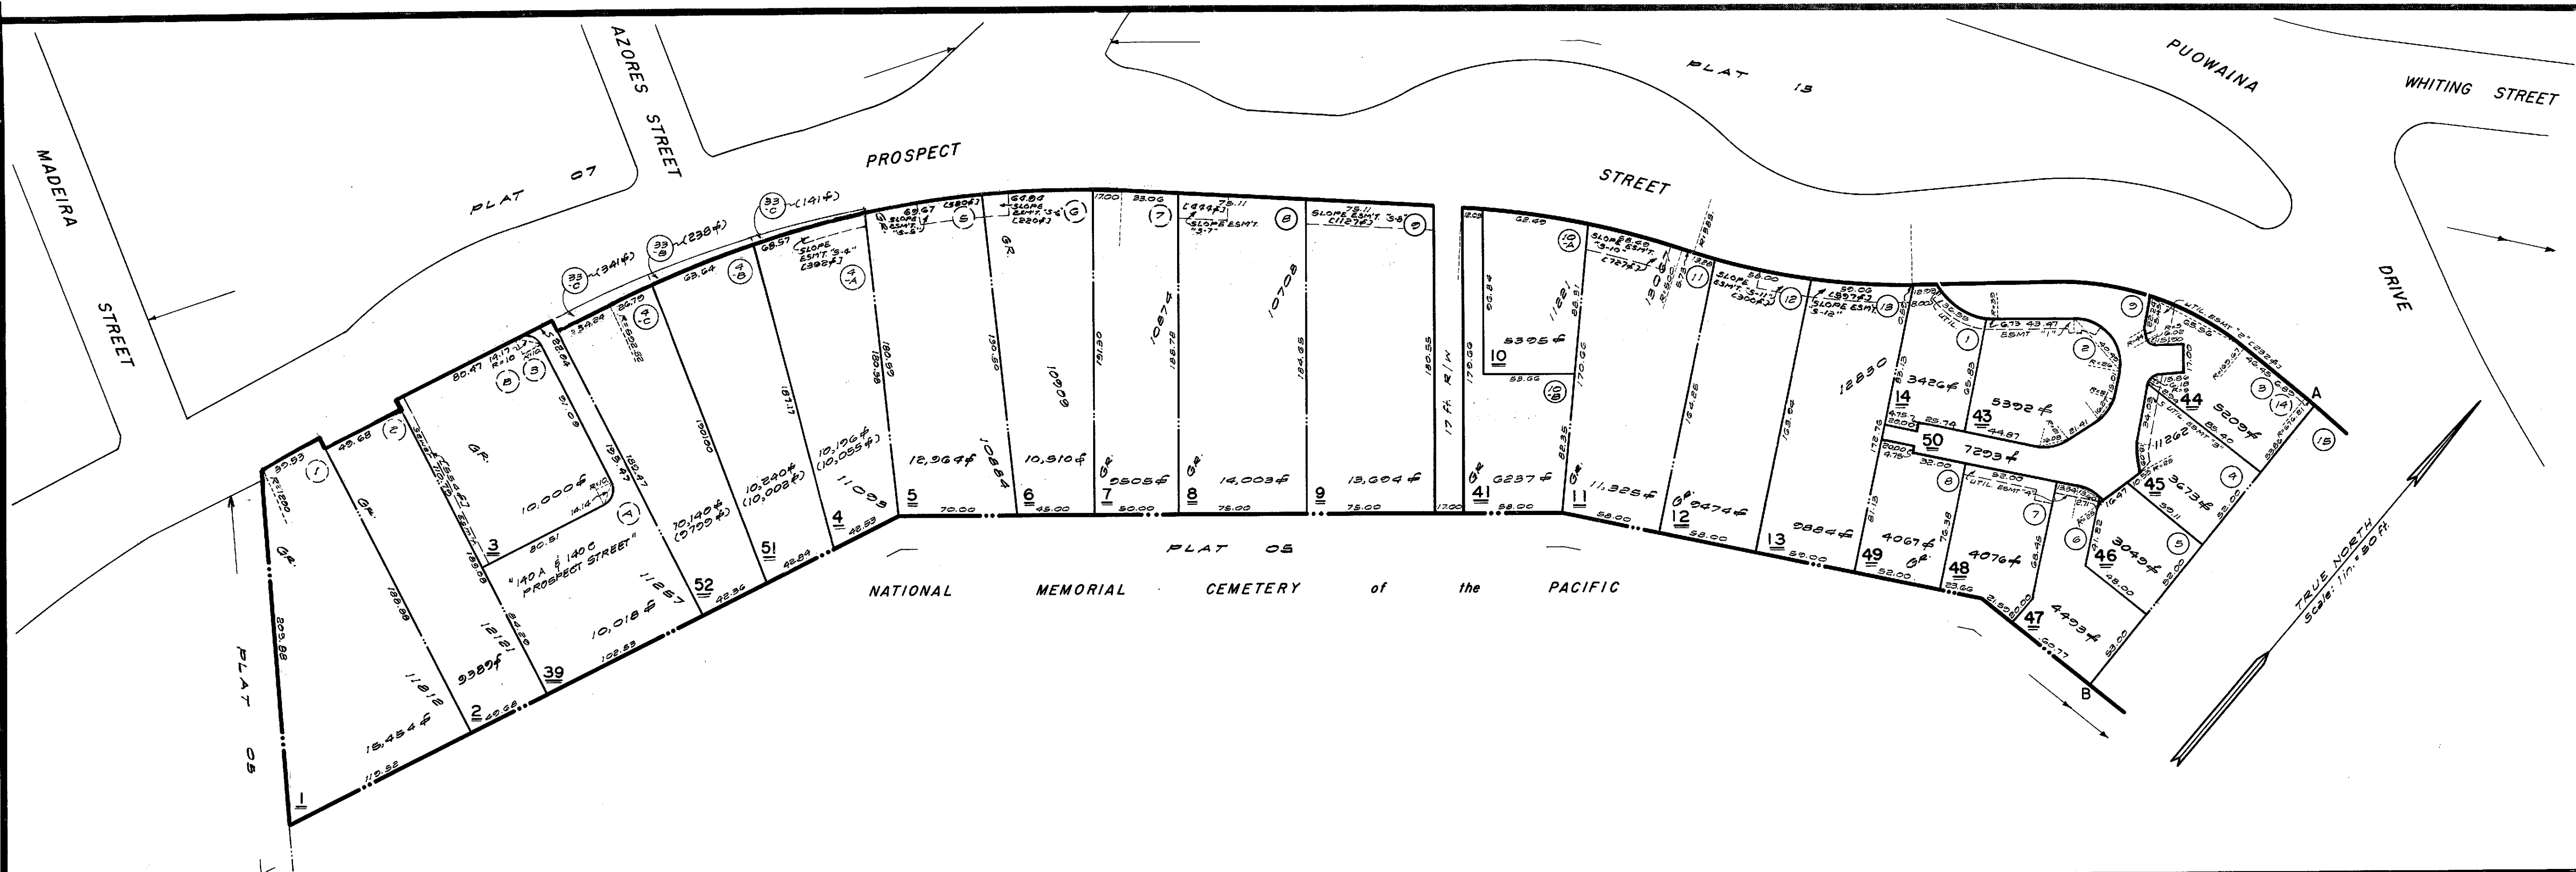

DWG. NO. 1213 (Replotted & Refrased)
SOURCE: Survey Office & T.M.B. October 19, 1960
BY: J.A.K. DATE: January 10, 1963

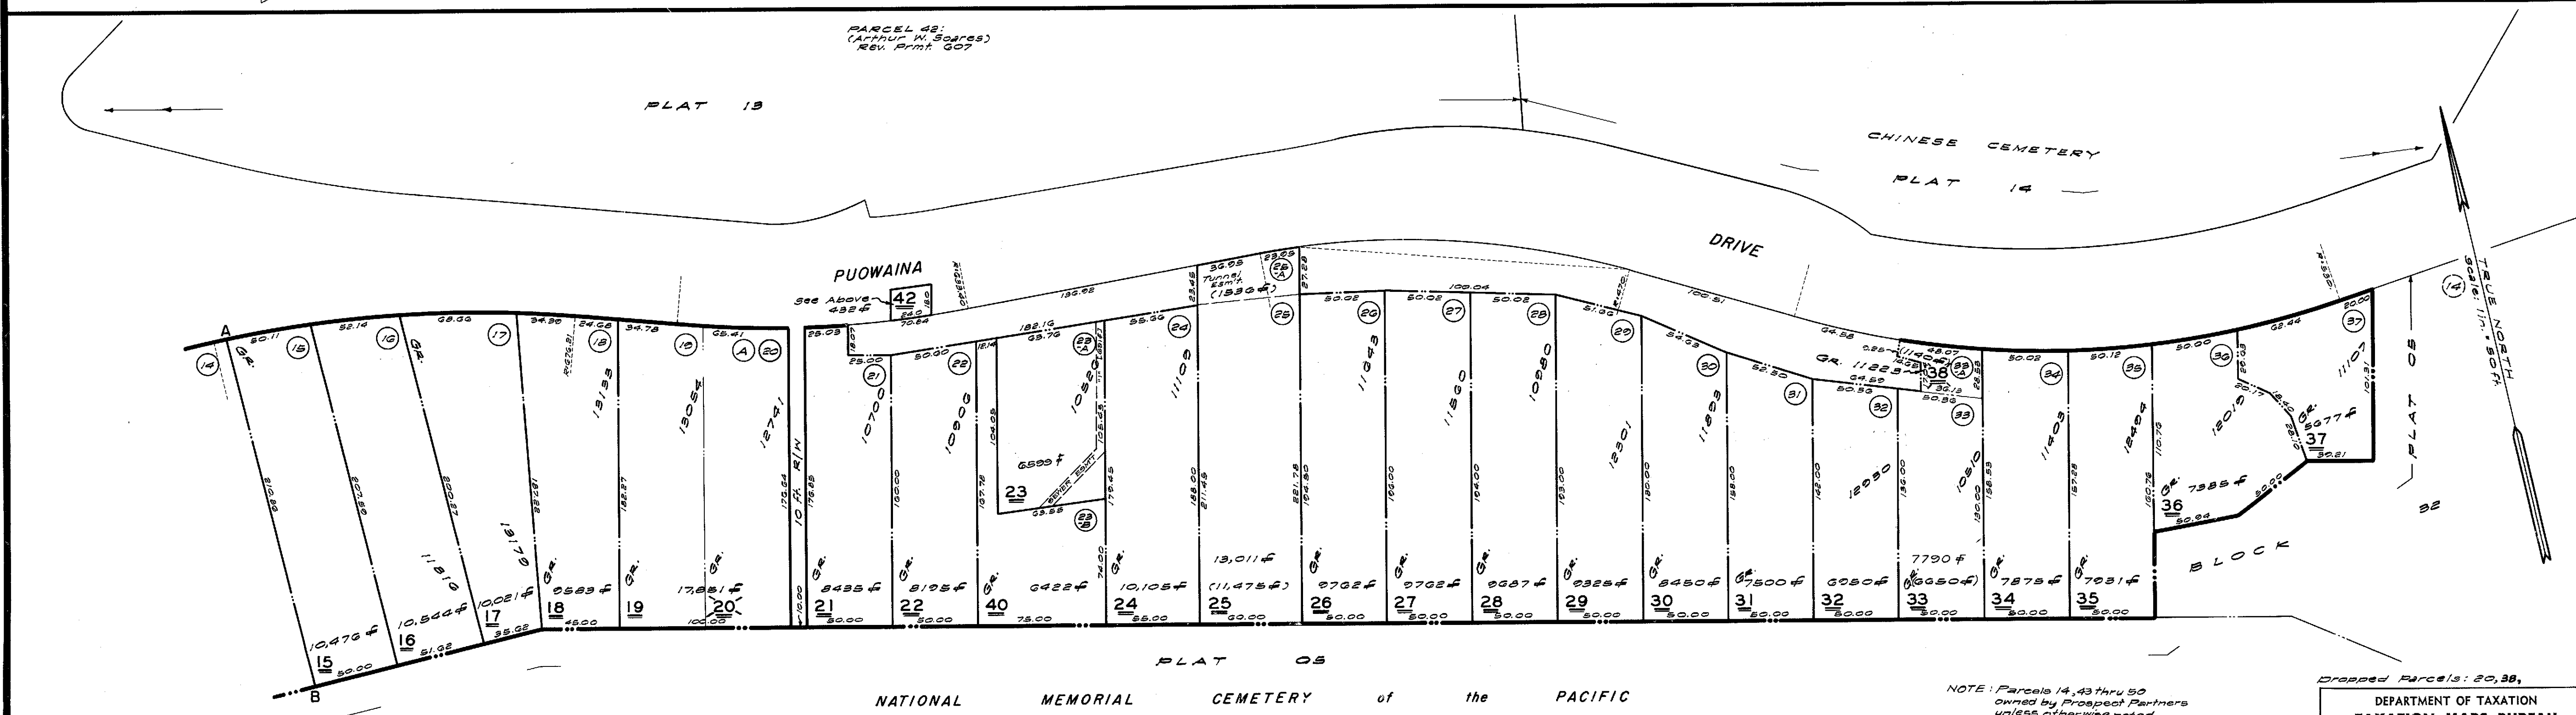

NOTE: Parcels 14, 43 thru 50
owned by Prospect Partners
unless otherwise noted.

NOTE: All lots owned by
the State of Hawaii
unless otherwise noted.

Dropped Parcels: 20, 38.

DEPARTMENT OF TAXATION		
TAXATION MAPS BUREAU		
STATE OF HAWAII		
TAX MAP		
FIRST TAXATION DIVISION		
ZONE	SEC.	PLAT
2	2	06
SCALE: 1 IN. = 50 FT.		