


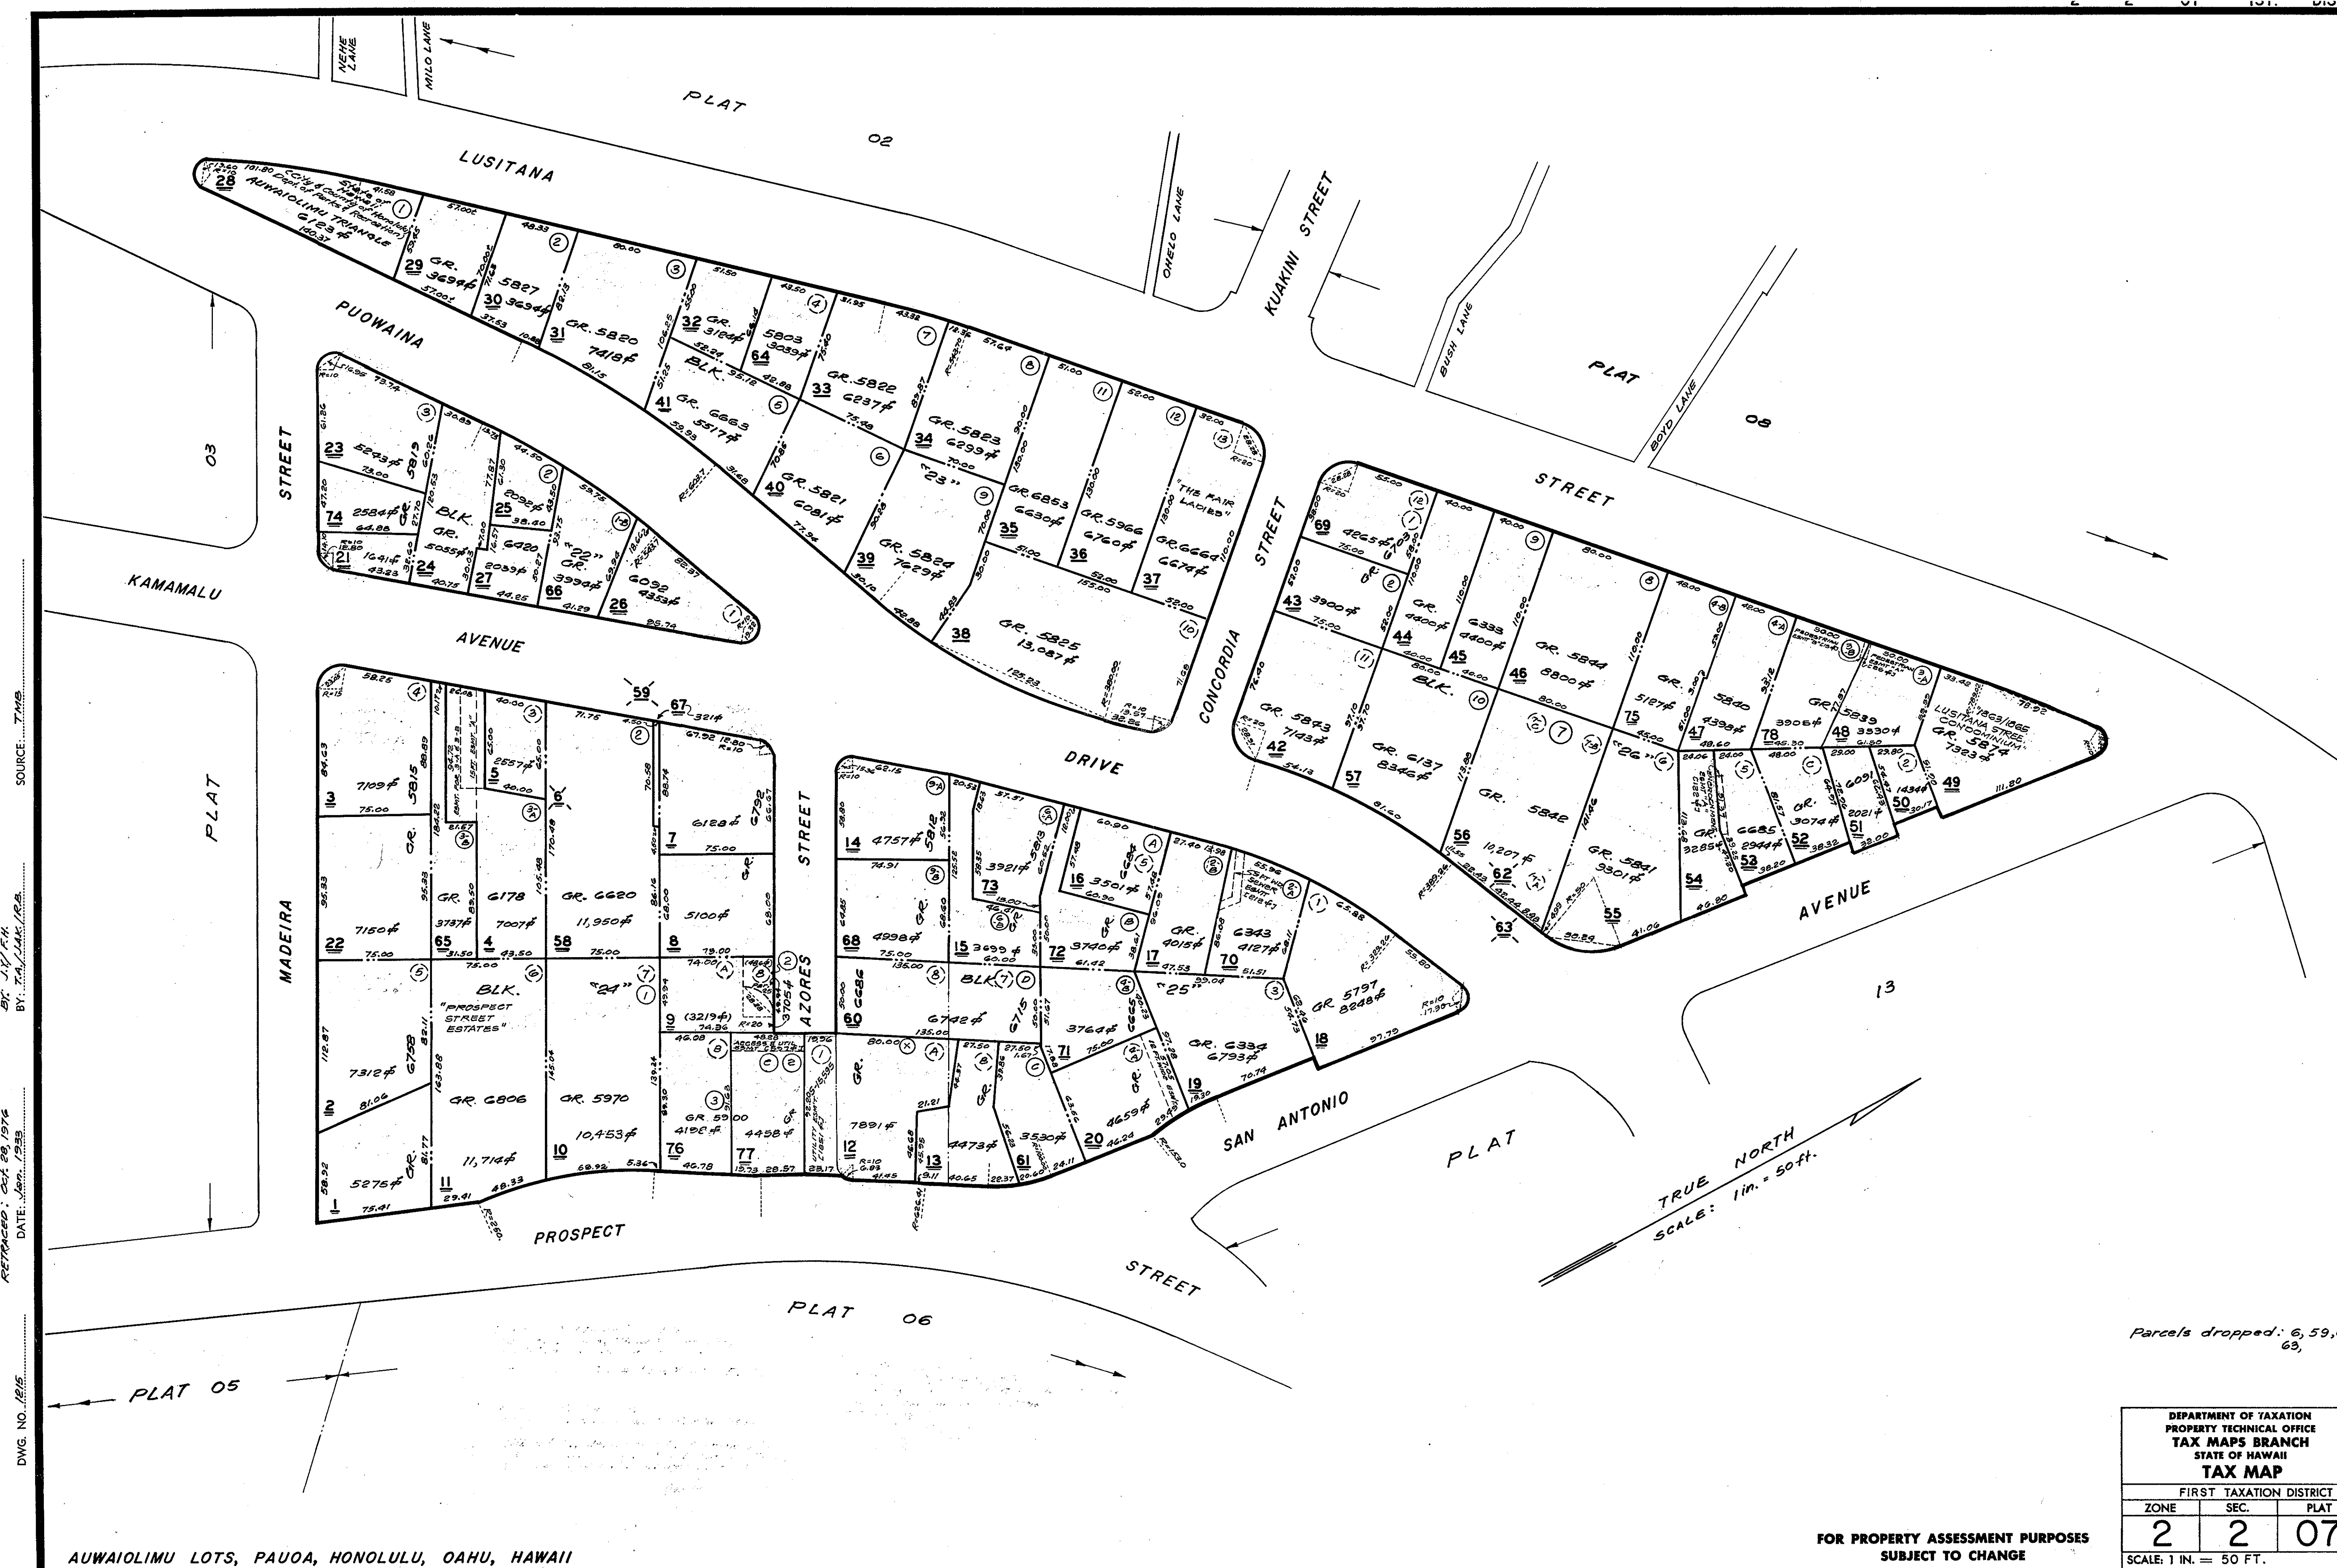

RETRACED: Oct 28, 1974
DATE: Jan. 1975
DIV. NO. 1015

SOURCE: TMS

BY: T.A. LAK, JR.

RETRACED: Oct 28, 1974
DATE: Jan. 1975
DIV. NO. 1015

AUWAILOLIMU LOTS, PAUOA, HONOLULU, OAHU, HAWAII

FOR PROPERTY ASSESSMENT PURPOSES
SUBJECT TO CHANGE

DEPARTMENT OF TAXATION PROPERTY TECHNICAL OFFICE TAX MAPS BRANCH STATE OF HAWAII TAX MAP		
FIRST TAXATION DISTRICT		
ZONE	SEC.	PLAT
2	2	07
SCALE: 1 IN. = 50 FT.		

Parcels dropped: 6, 59, 62, 63,