


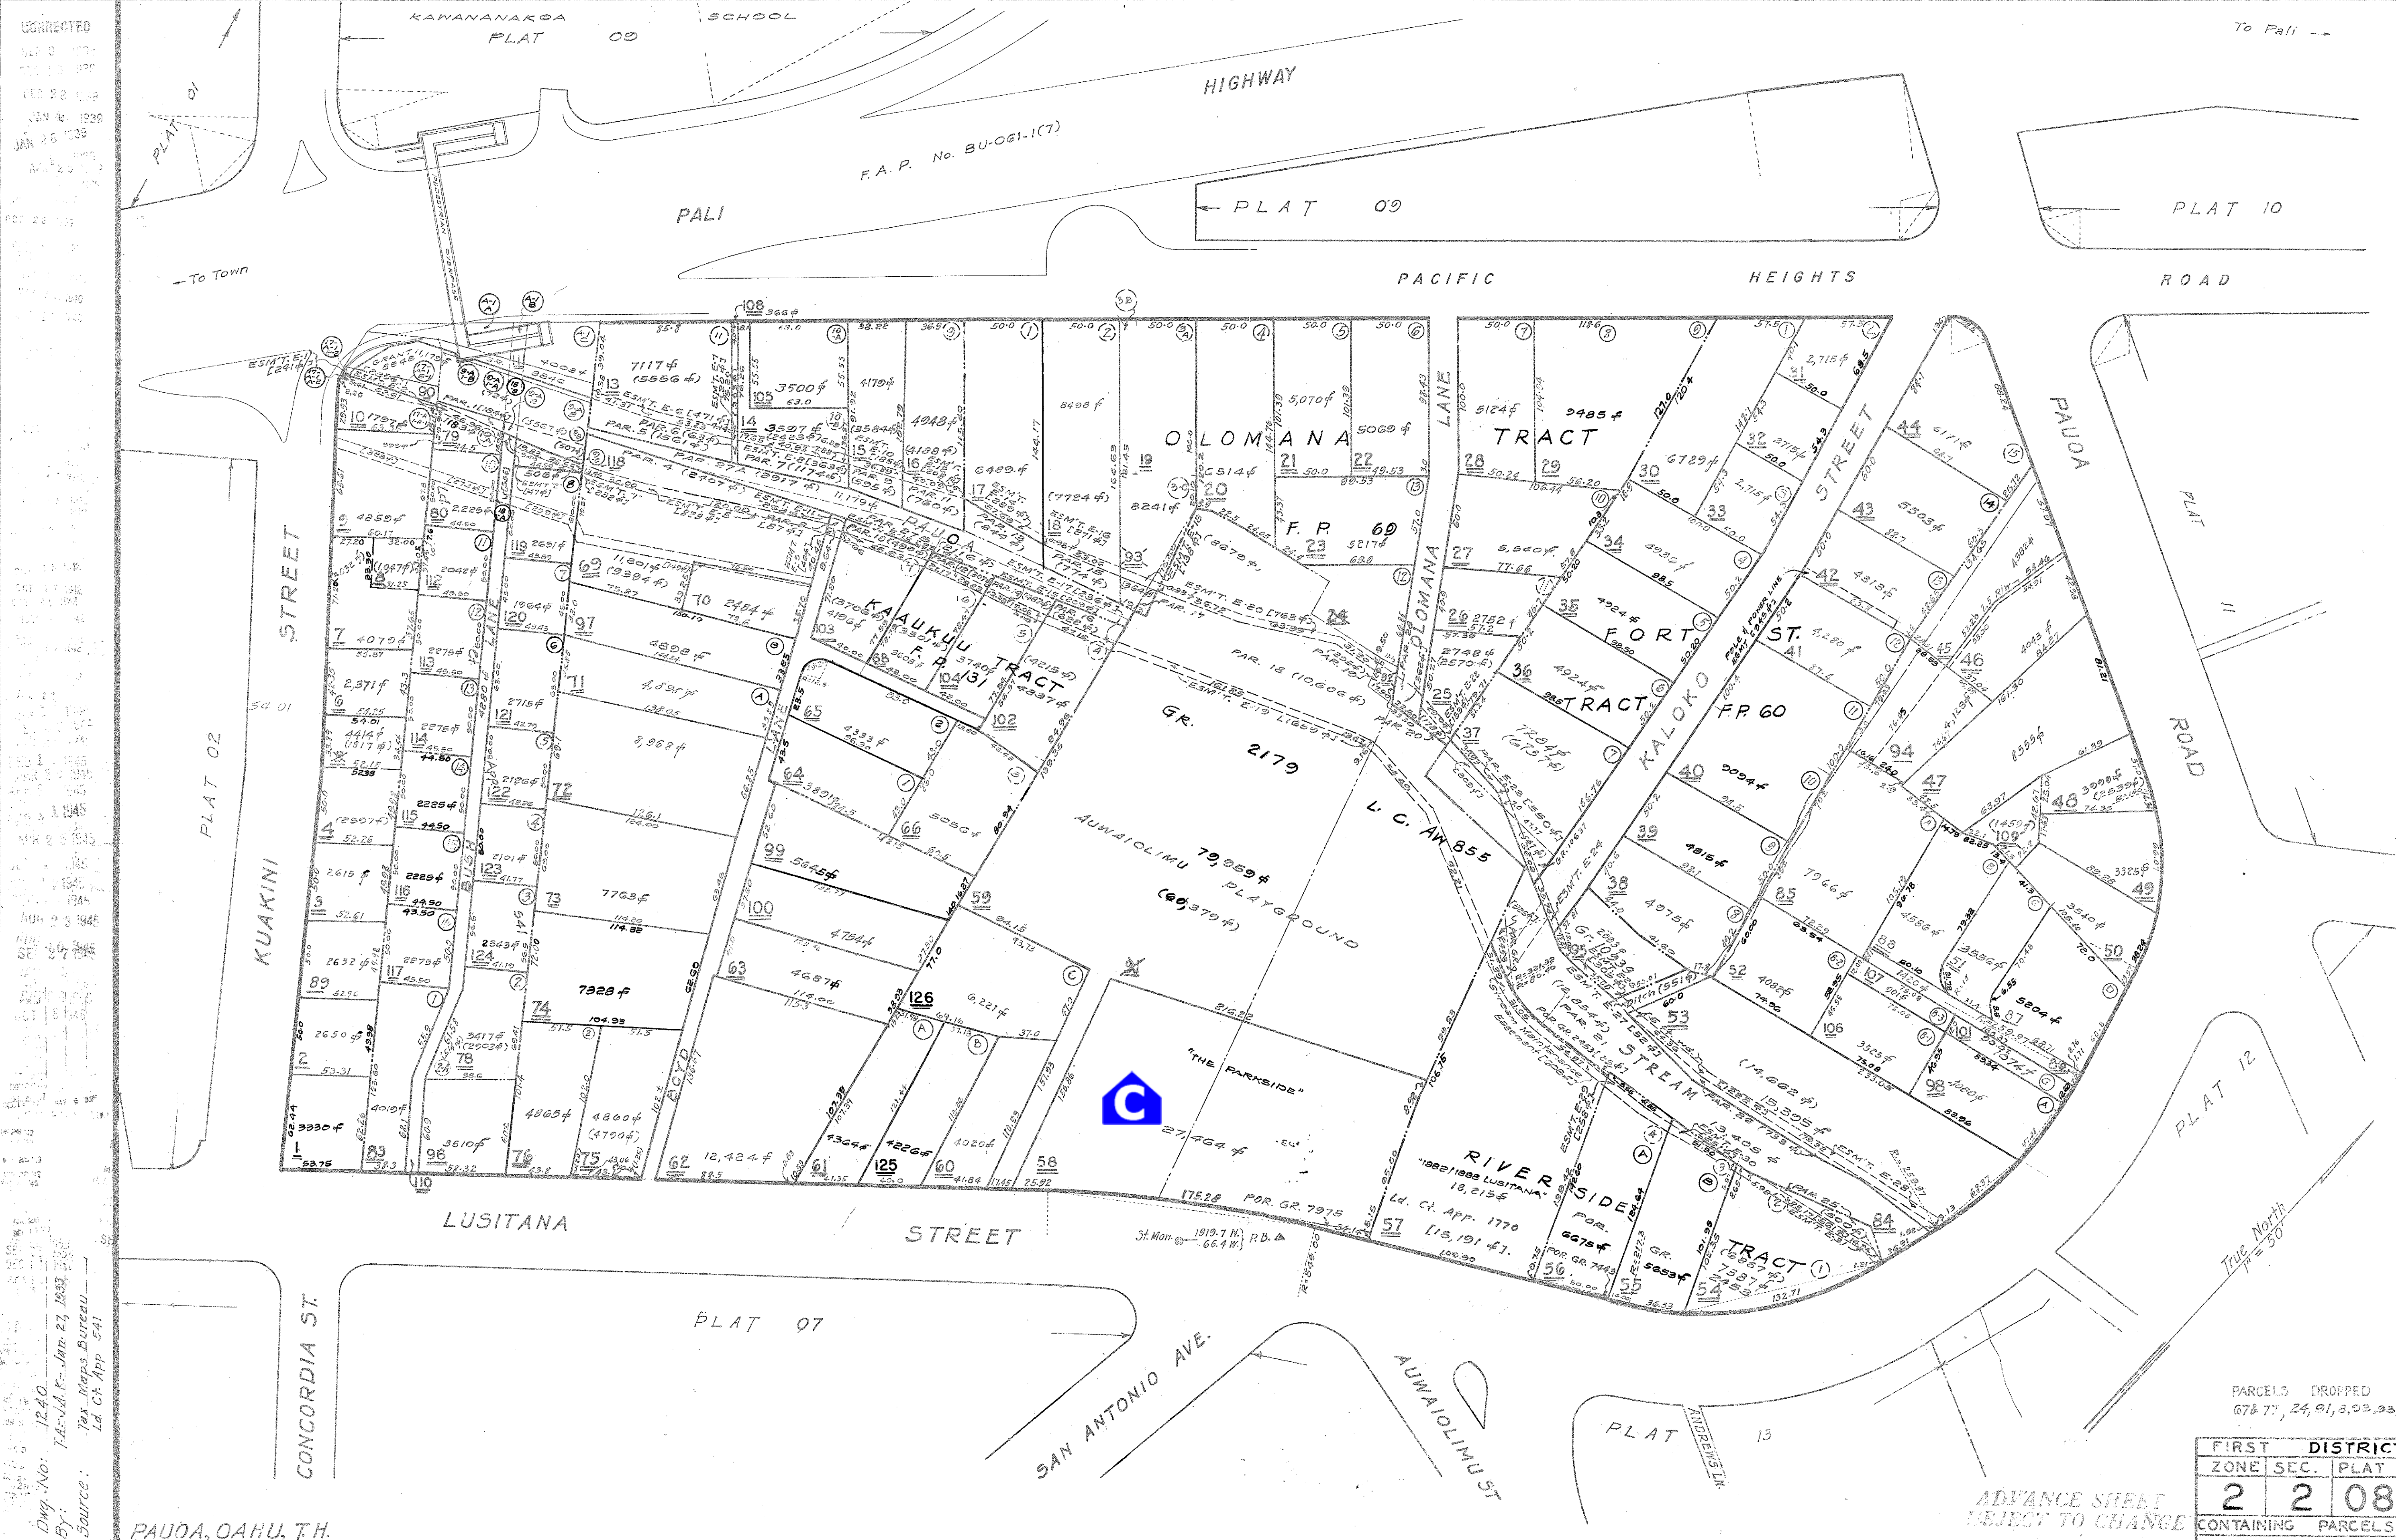

UNCONNECTED
DEC 3 1971
DEC 13 1972
DEC 22 1973
JAN 4 1974
JAN 20 1975
APR 20 1975
F.A.P. No. BU-061-1(7)
To Town
To Pali
PLAT 01
PLAT 02
PLAT 09
PLAT 10
PLAT 12
PAUDA, OAHU, T.H.
Dwg. No: 1240
By: T.A. J. L. E. Jan. 23, 1933
Source: Tax Maps Bureau
Ld. Ct. App. 541

PARCELS DROPPED
67 & 77, 24, 91, 8, 23, 93,

FIRST DISTRICT		
ZONE	SEC.	PLAT
2	2	08
CONTAINING PARCELS		
SCALE: 1 in = 50 ft		

ADVANCE SHEET
SUBJECT TO CHANGE