


RETRACED: Feb. 10, 1977 BY: JY/FJM
DATE: Jan. 1983 BY: H.T.
DWG. NO. 1211 (Retraced)

SOURCE: TMS Ed. Ch. App. 746

BOOTH TRACT, PAUOA VALLEY, HONOLULU, OAHU, HAWAII

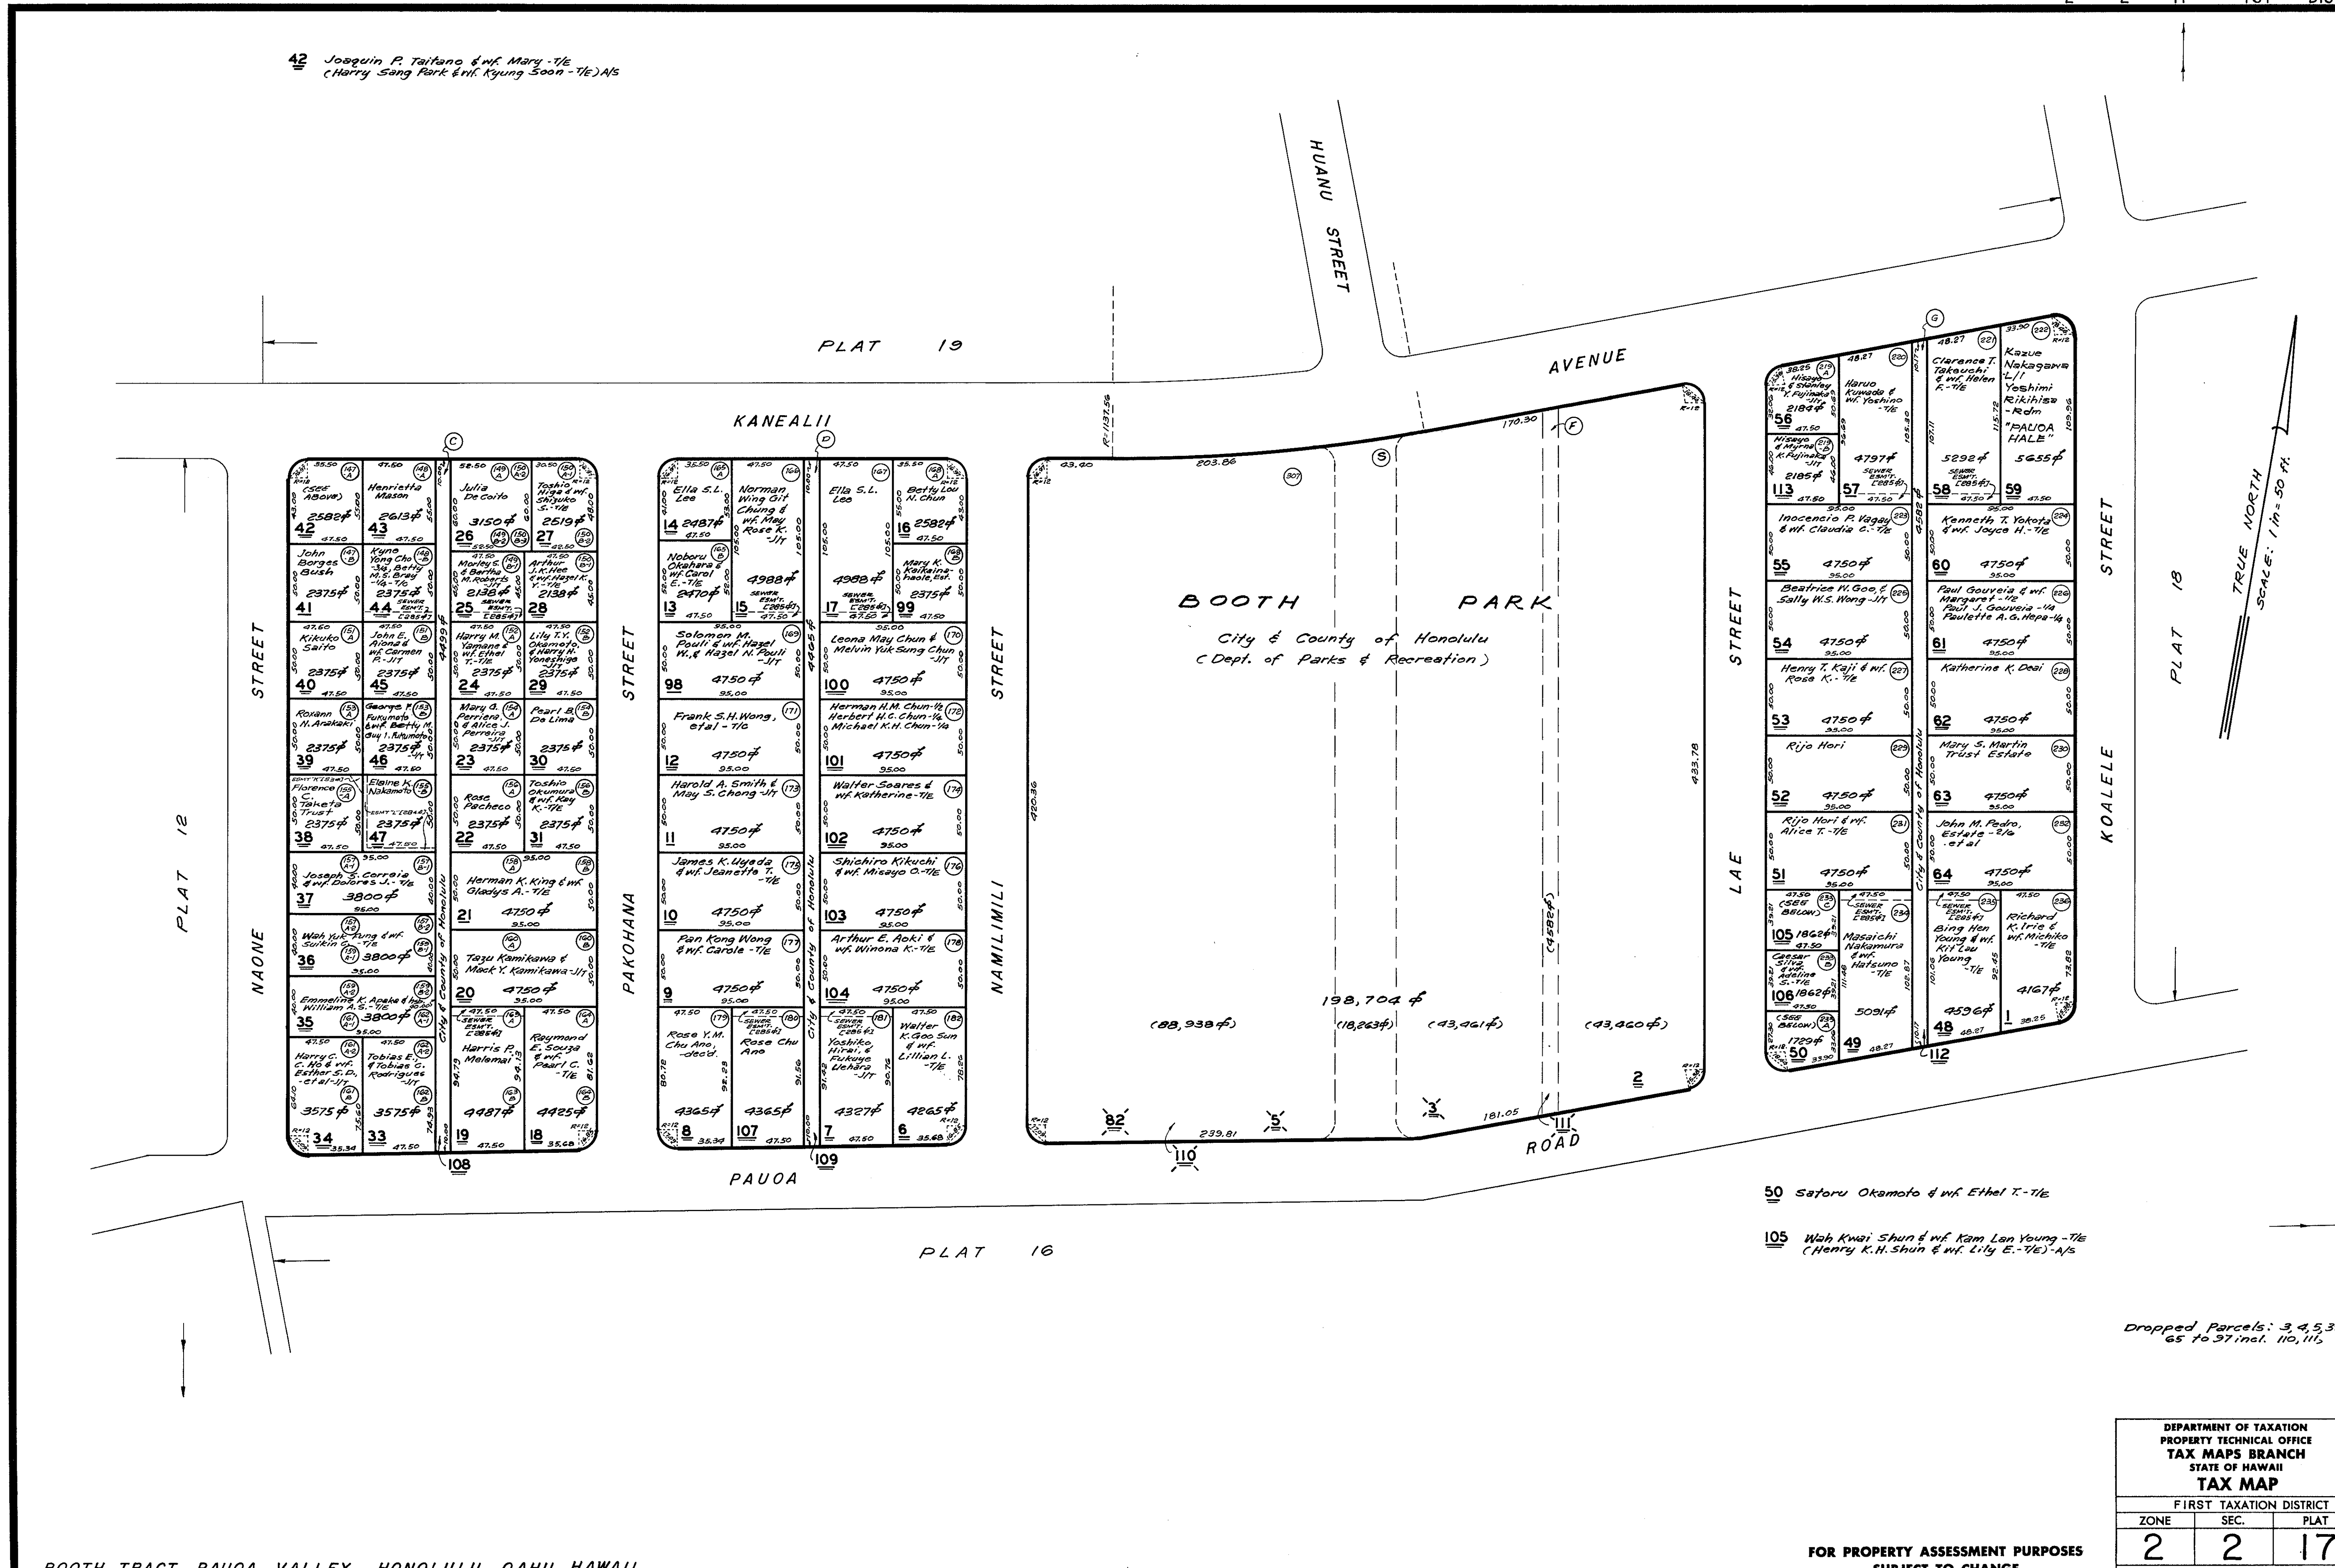

Dropped Parcels: 3, 4, 5, 32
65 to 97 incl. 110, 111

DEPARTMENT OF TAXATION PROPERTY TECHNICAL OFFICE TAX MAPS BRANCH STATE OF HAWAII TAX MAP		
FIRST TAXATION DISTRICT		
ZONE	SEC.	PLAT
2	2	17
SCALE: 1 IN. = 50 FT.		

FOR PROPERTY ASSESSMENT PURPOSES
SUBJECT TO CHANGE