


CORRECTED
NOV 28 1938
NOV 29 1941
NOV 15 1940
OCT 18 1943
MAR 1 1947
SEP 8 49
NOV 20 57
JAN 10 60
JUN 3 69
JUL 20 75
OCT 3 73
MAY 2 1988

Dwg No: 3392
Source: Survey Dept. Ld. Ct. App. 681 W.H.W. & Tax Map Bureau
By: H.N. & G.M. July 1938

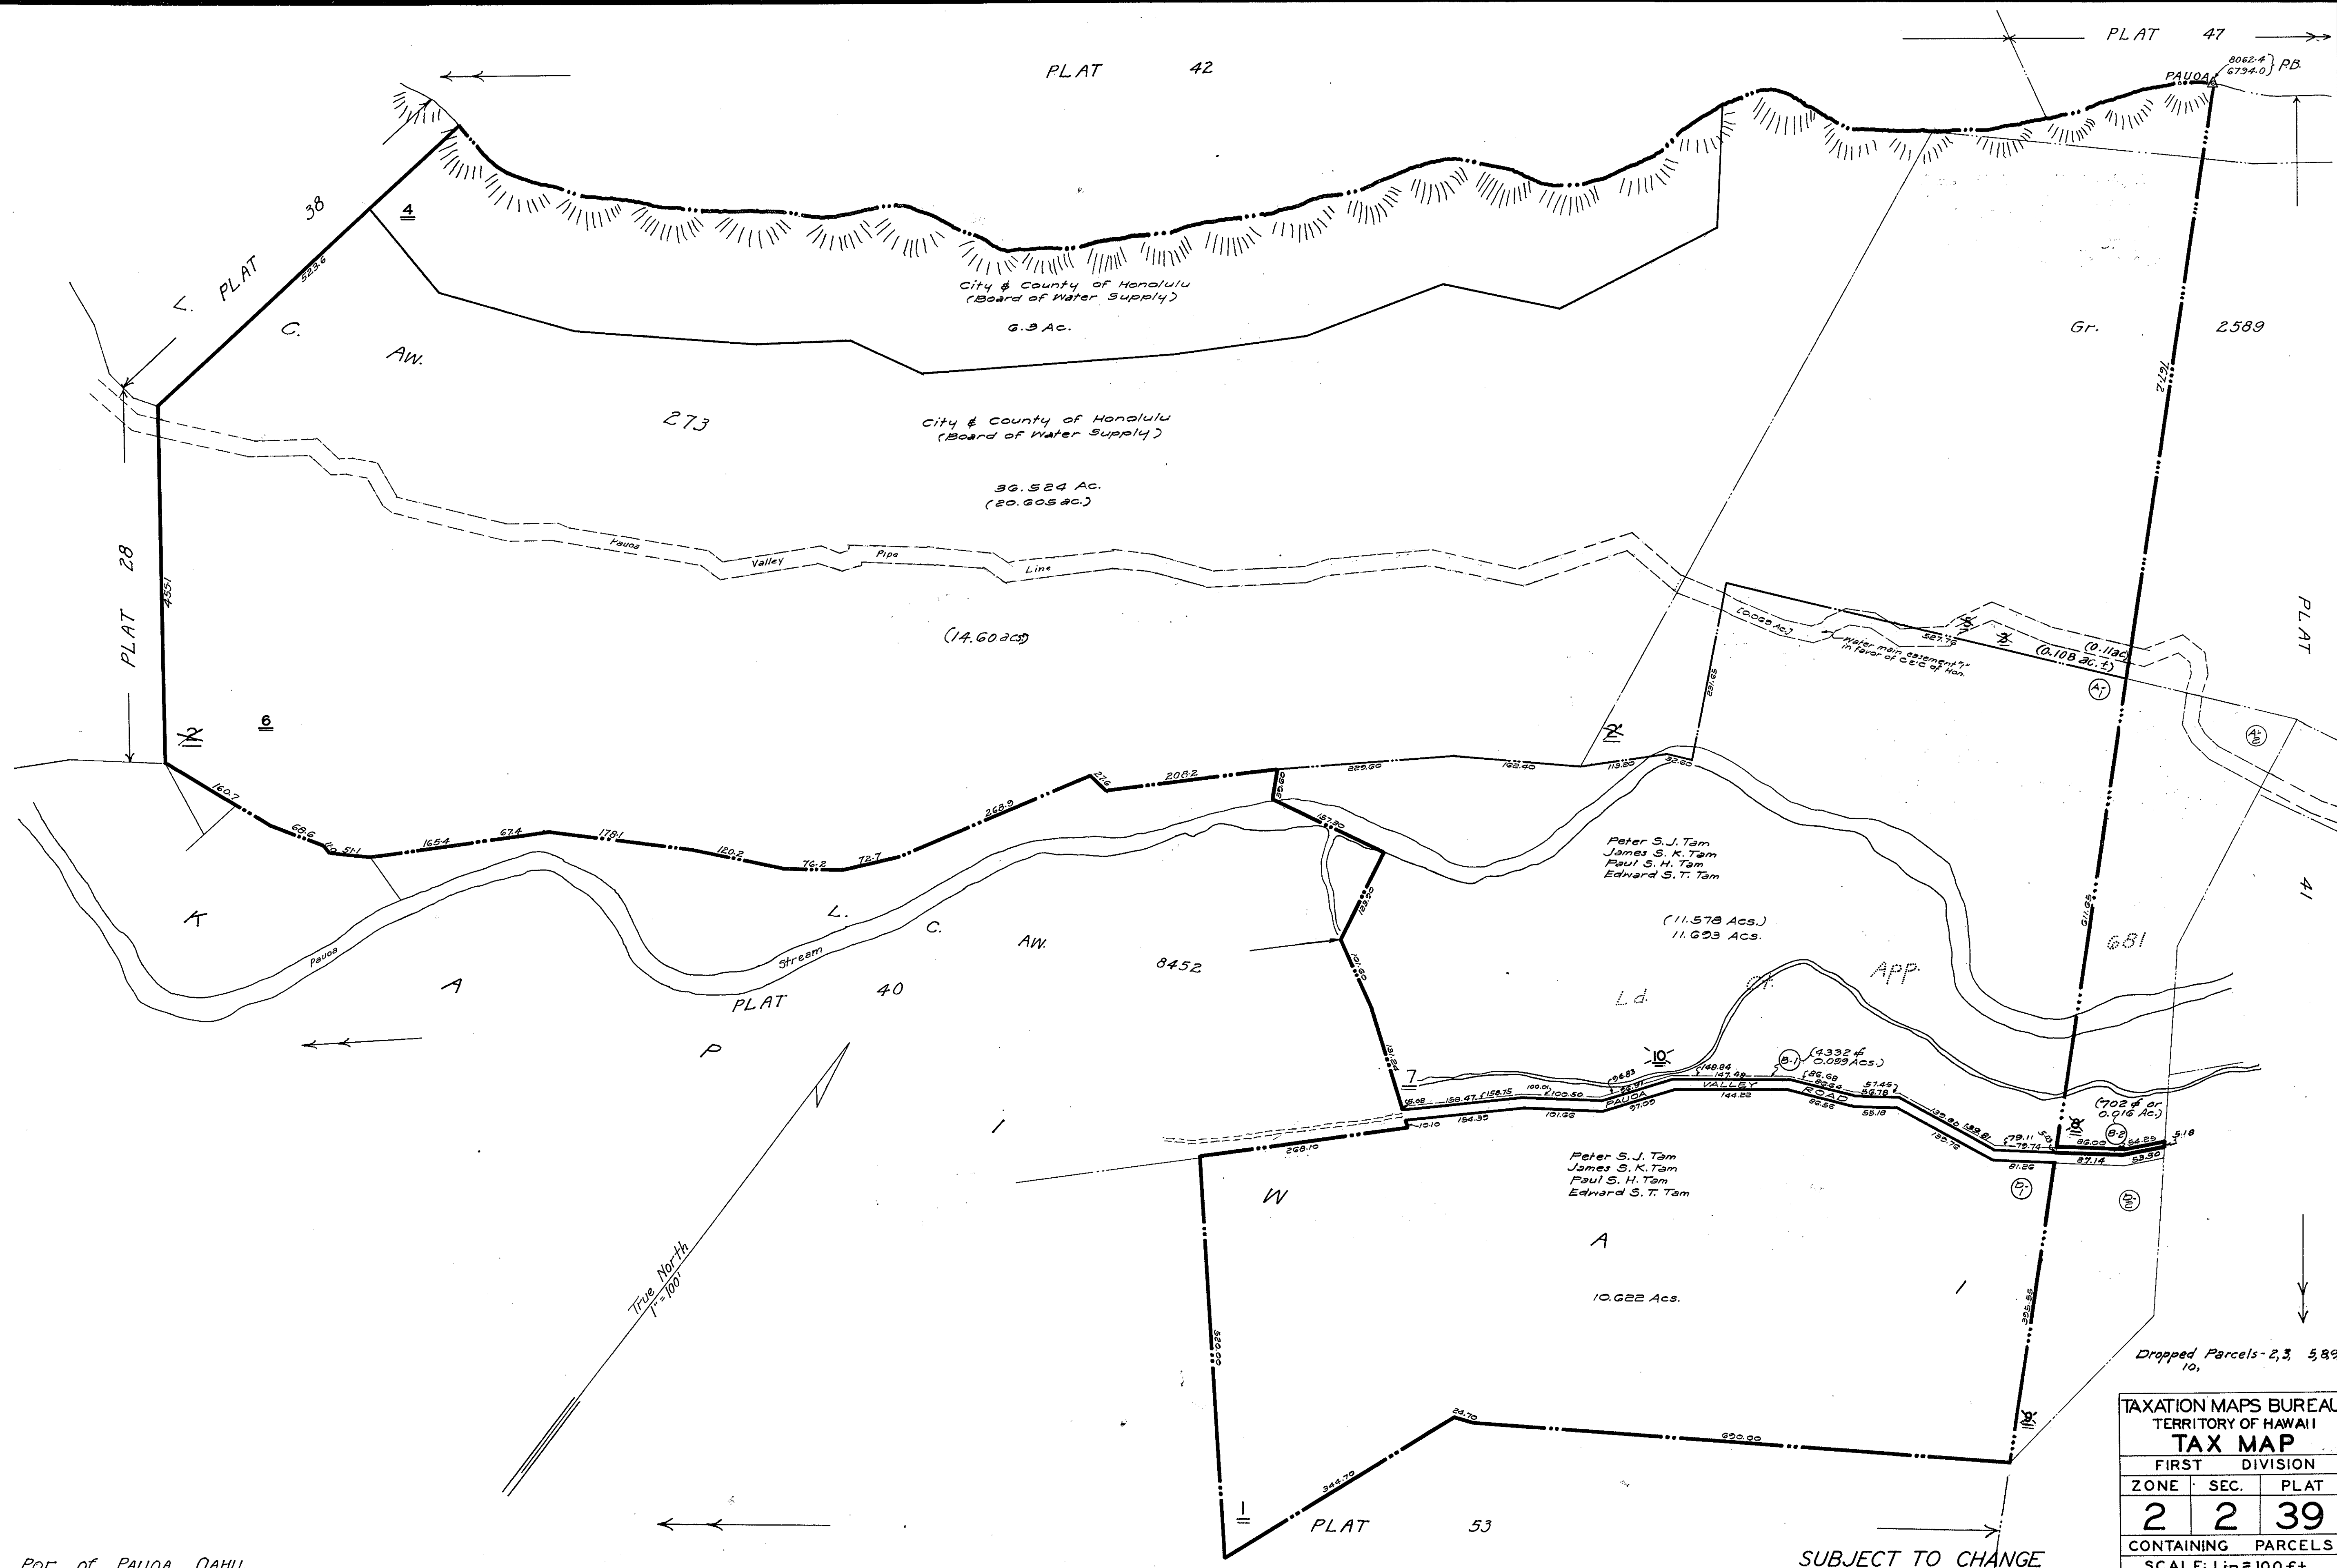

Por. of PAUOA, OAHU.

SUBJECT TO CHANGE

TAXATION MAPS BUREAU		
TERRITORY OF HAWAII		
TAX MAP		
FIRST DIVISION		
ZONE	SEC.	PLAT
2	2	39
CONTAINING PARCELS		
SCALE: 1 in. = 100 ft.		