

SOURCE: T.M.B. & C. & C. Engr. Dept.

RT/RB
BY: R.G.R.


Revised Feb 20, 1988
DATE: May, 1982

DWG. NO. 439

KAIMUKI, HONOLULU, OAHU, HAWAII

9 TH AVENUE

PLAT 04

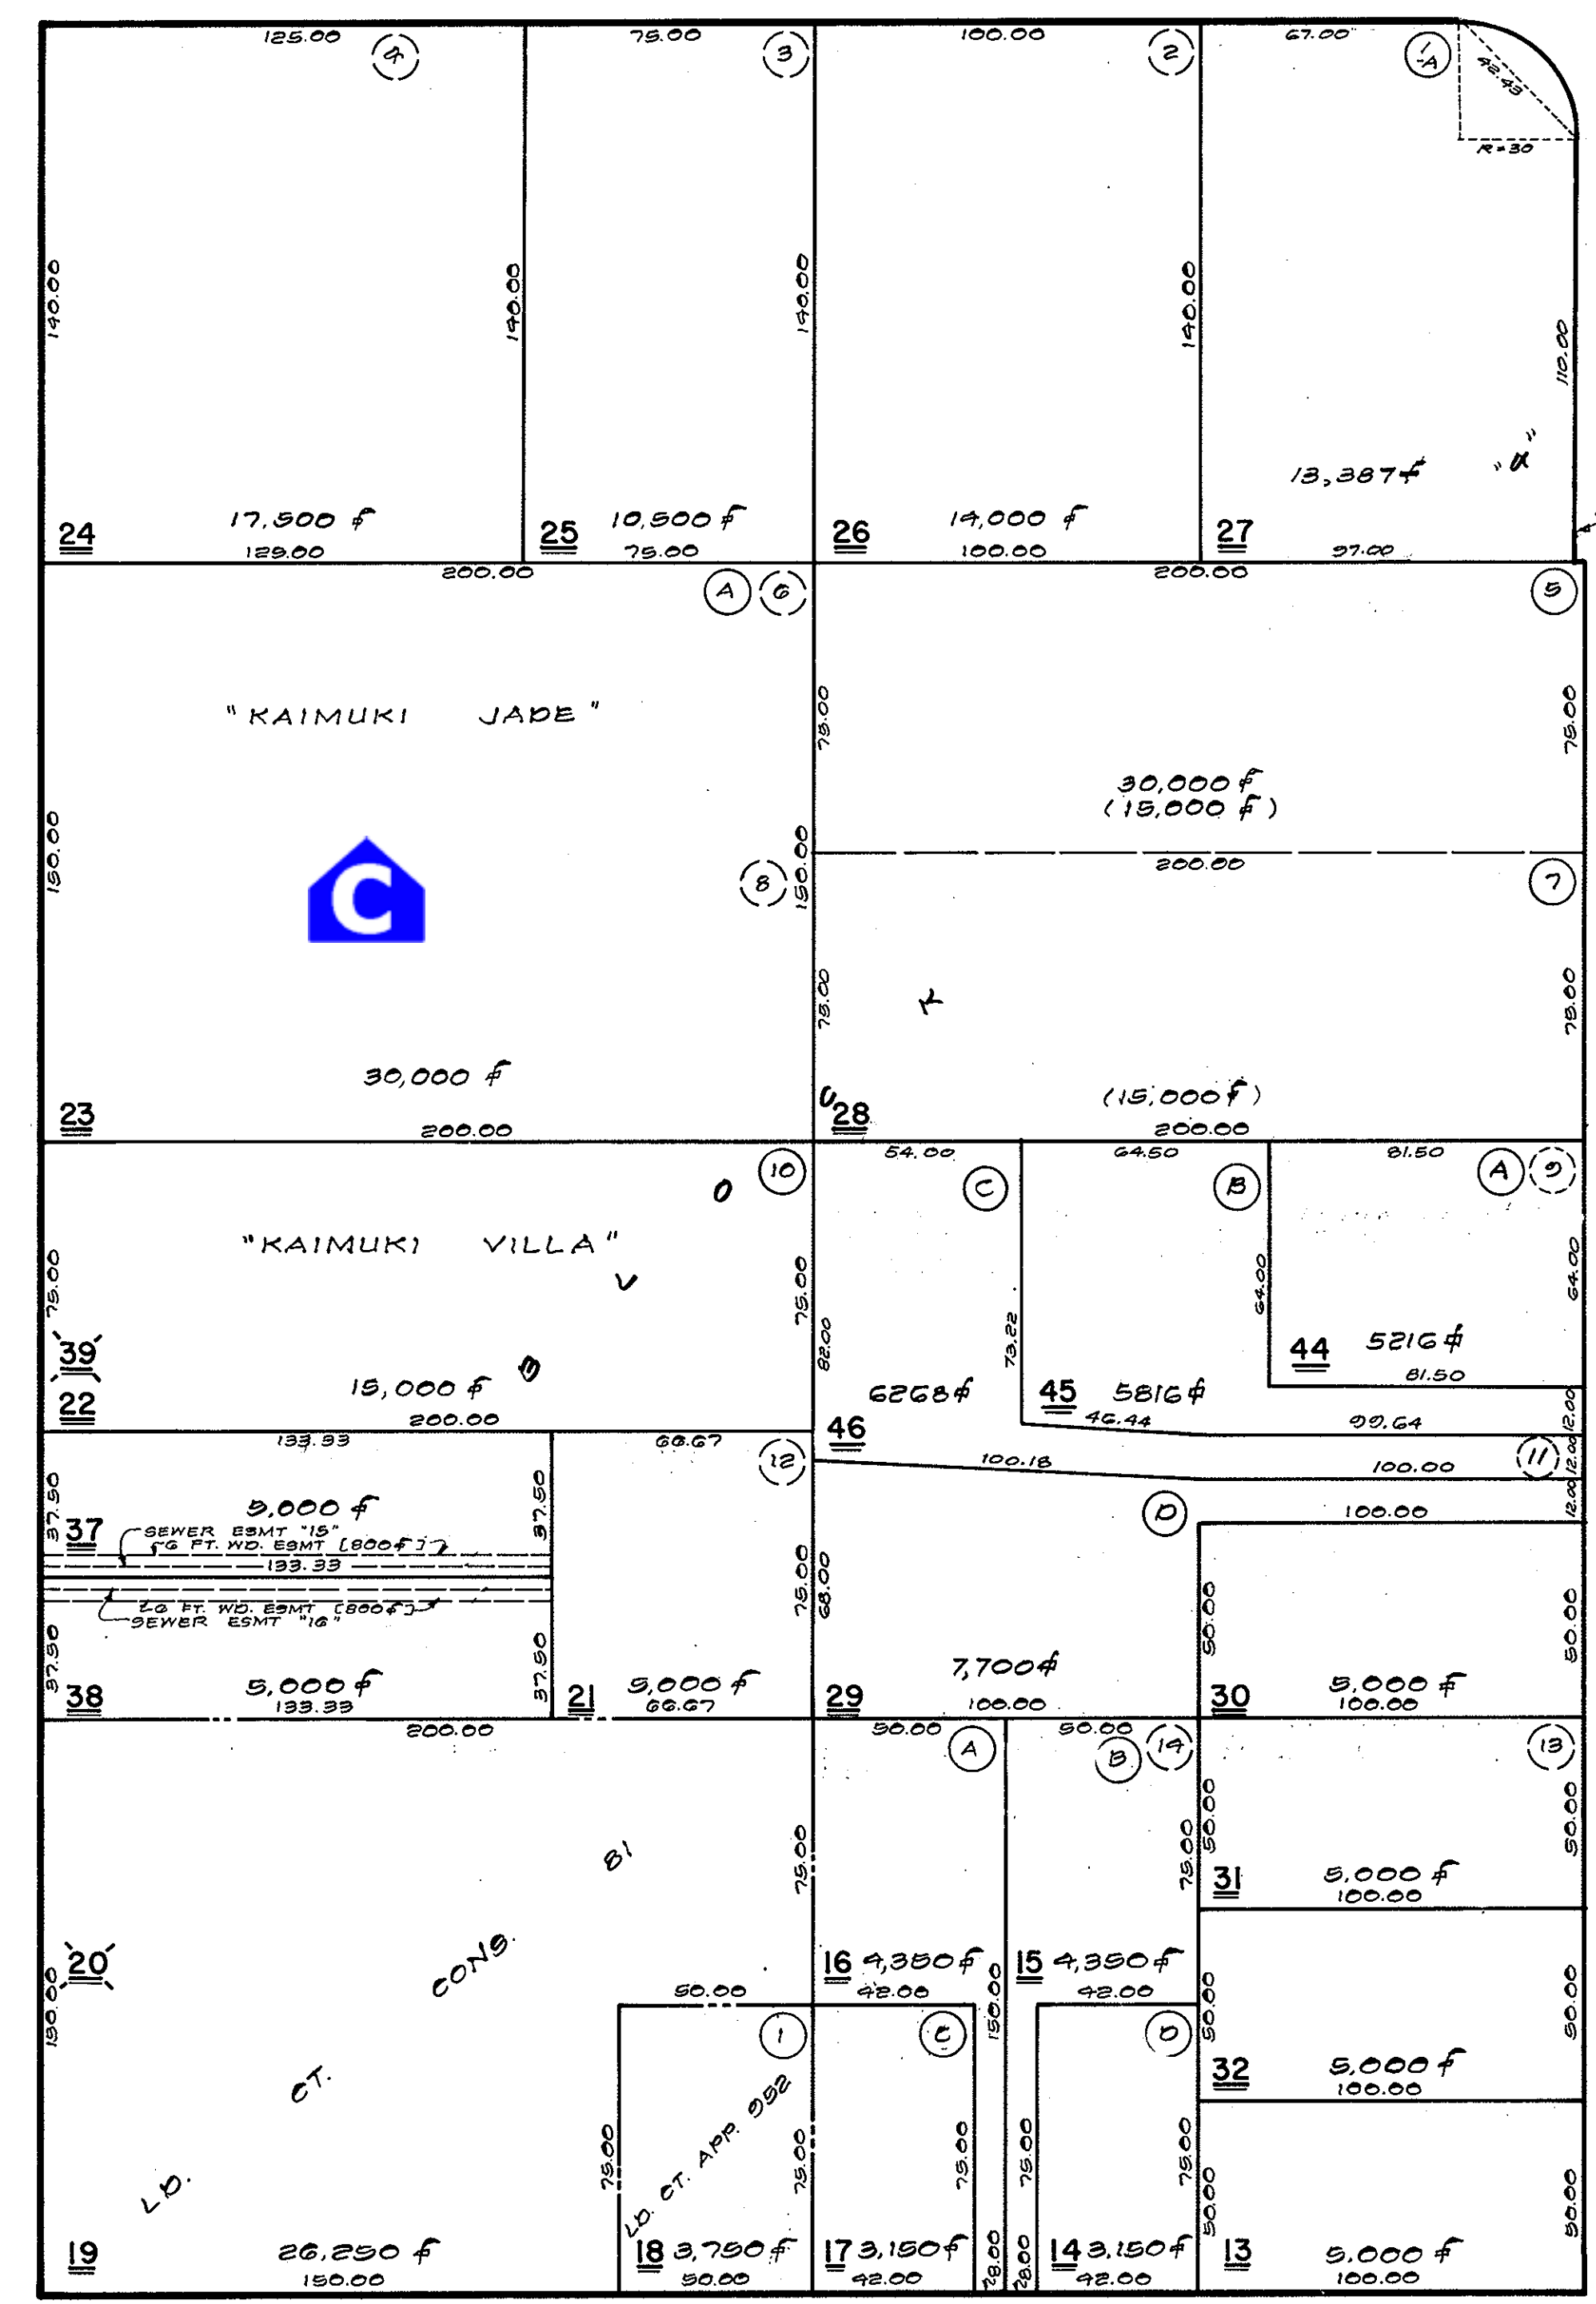


HARDING AVENUE

PLAT

ZONE 3 SECTION 3

10 TH AVENUE


PLAT 05

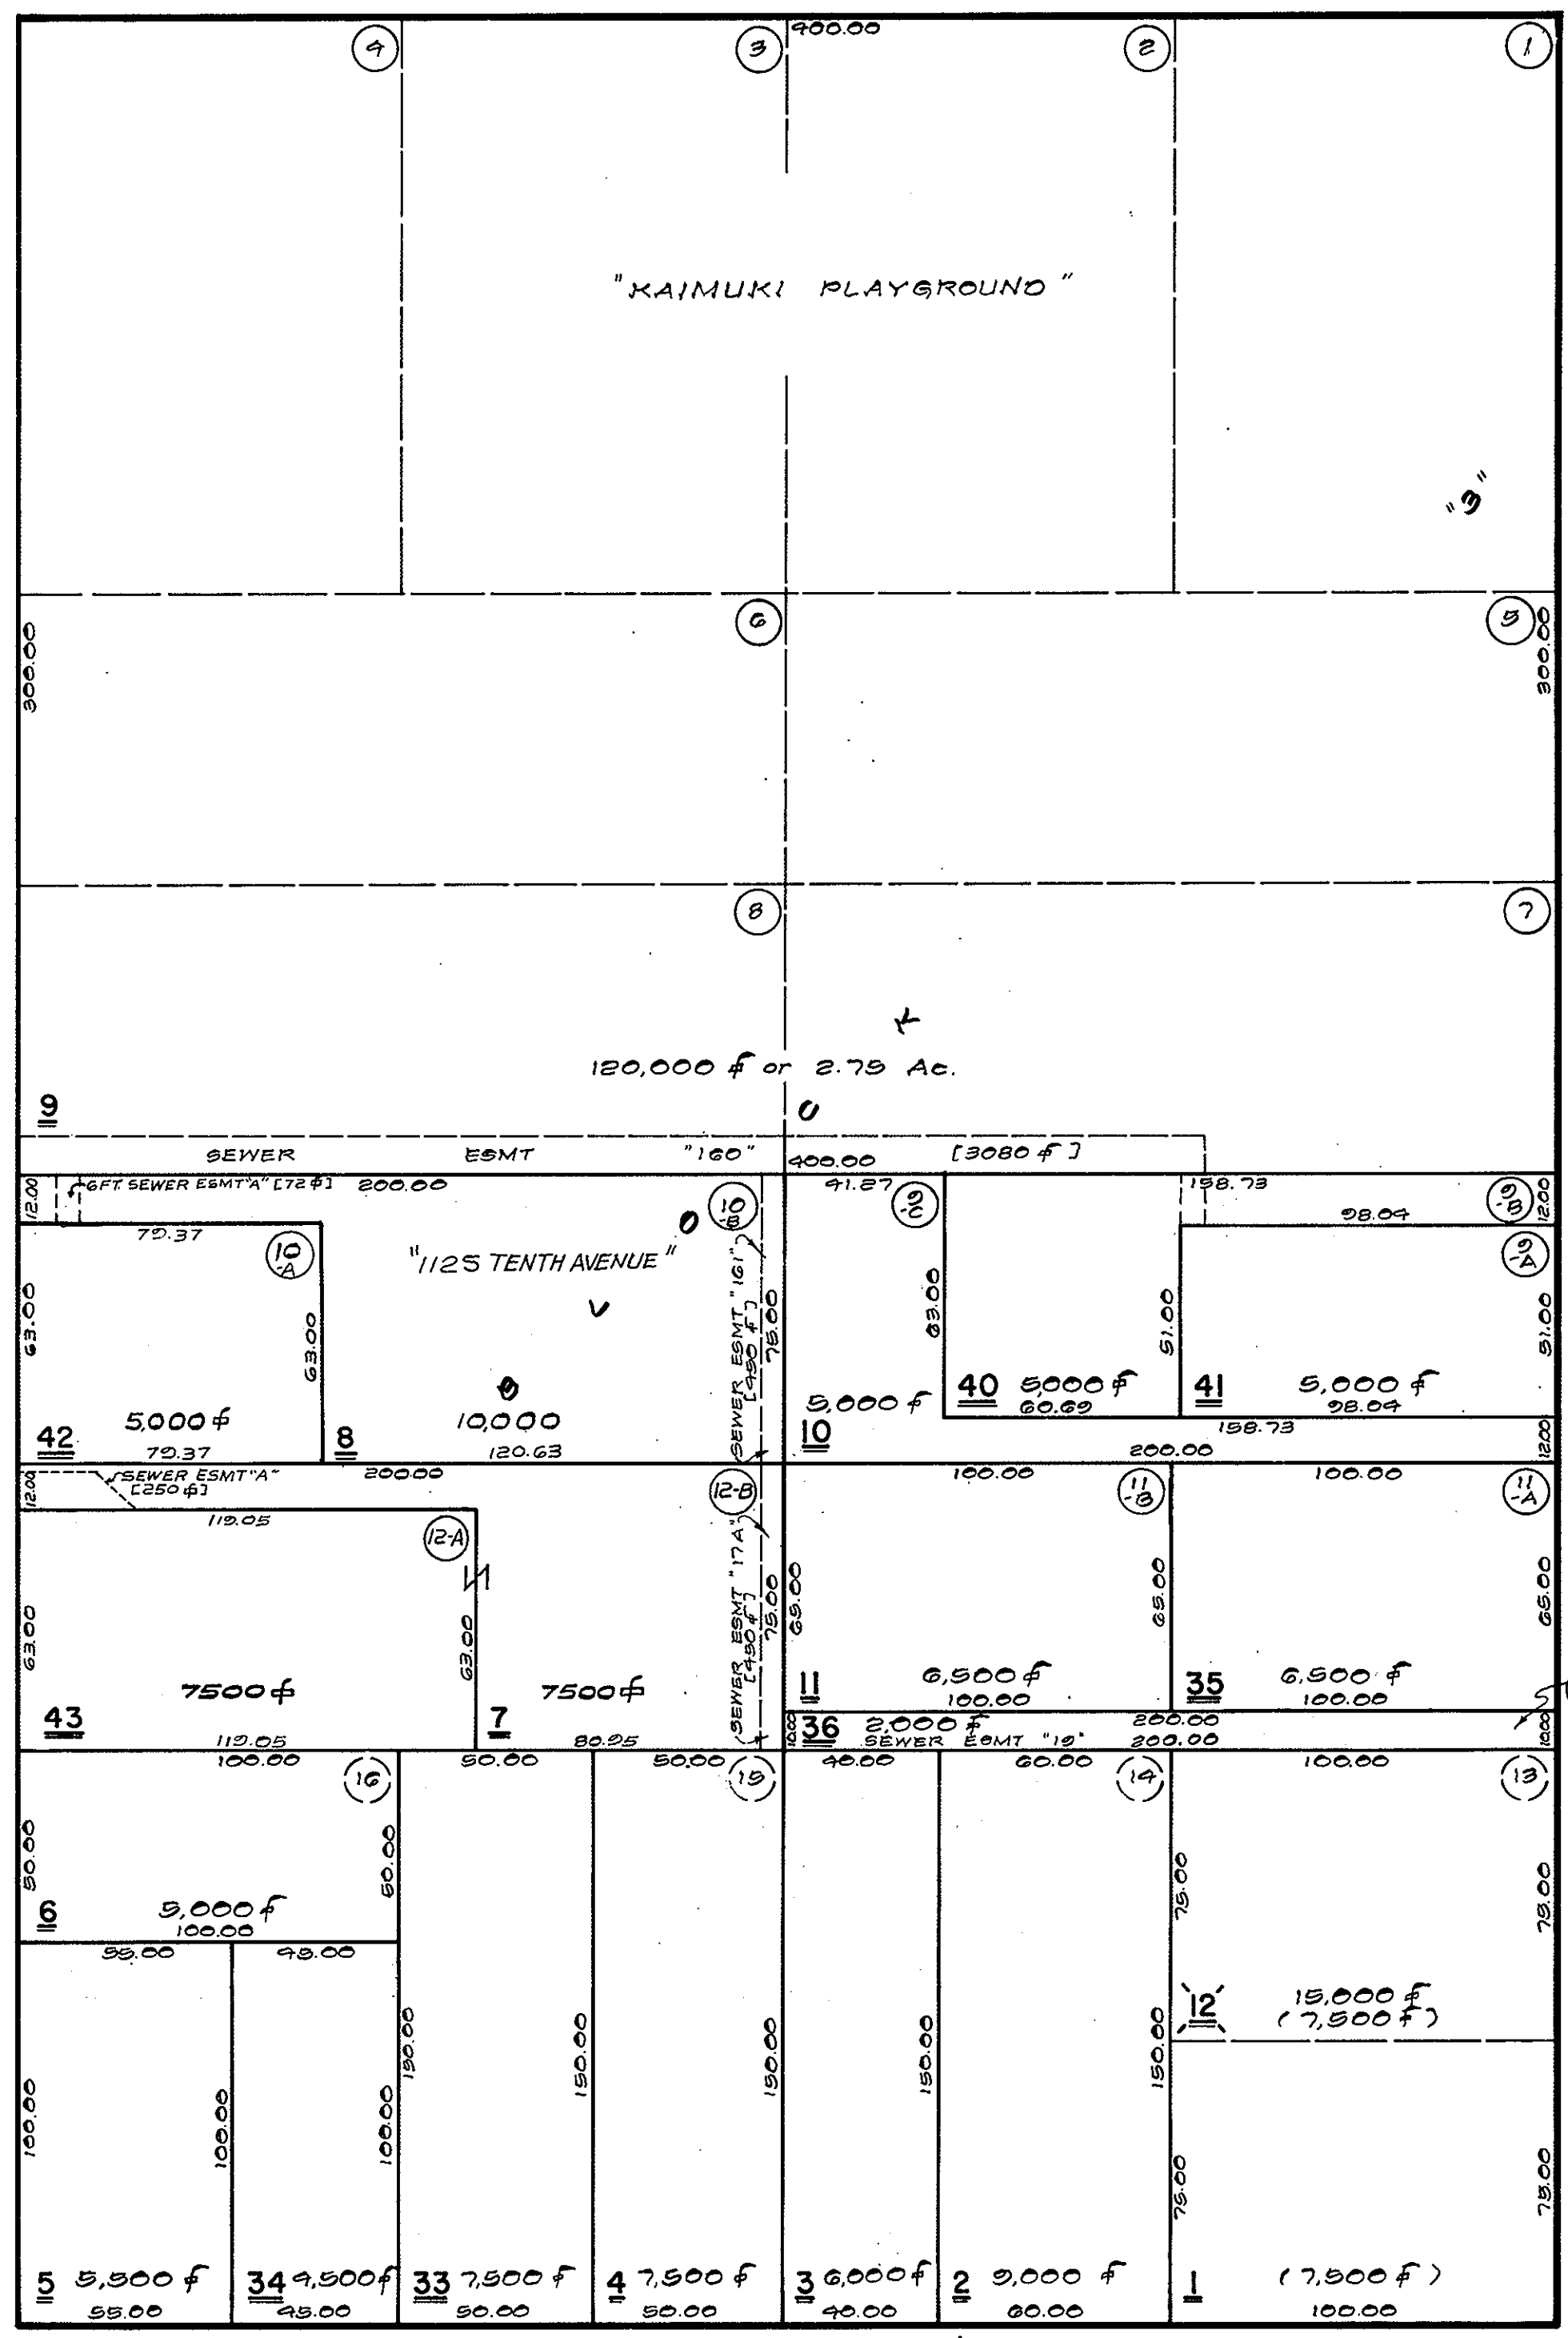

HARDING AVENUE

11 TH AVENUE

PLAT 06

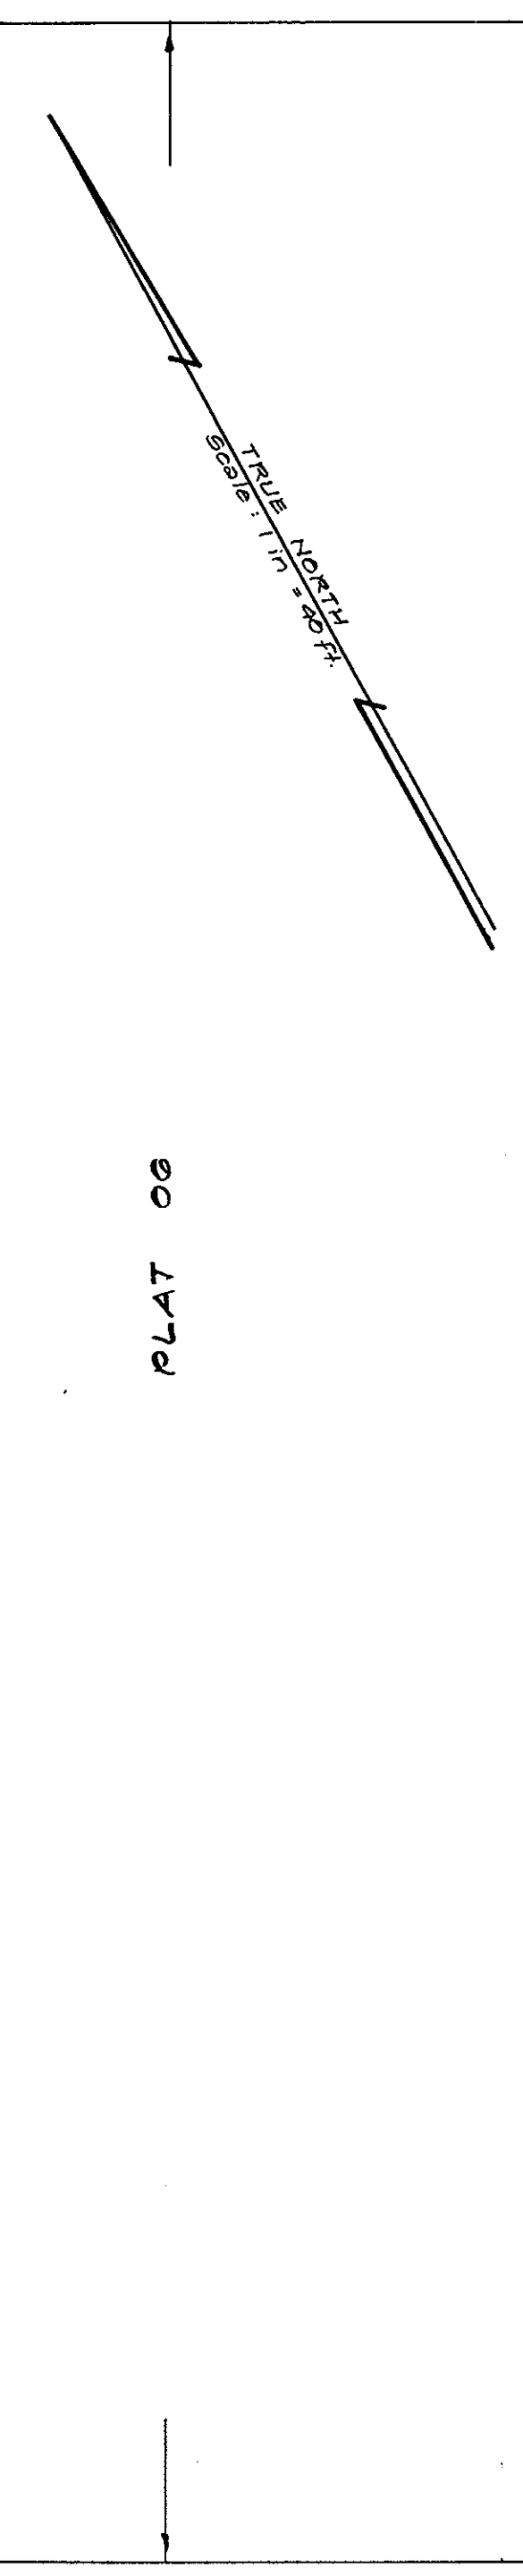

PARCELS DROPPED: 12, 20, 30, 47.

DEPARTMENT OF FINANCE PROPERTY ASSESSMENT DIVISION TAX MAPS SECTION STATE OF HAWAII TAX MAP		
CITY & COUNTY OF HONOLULU		
ZONE	SEC.	PLAT
3	2	05
SCALE: 1 IN. = 40 FT.		

FOR PROPERTY ASSESSMENT PURPOSES
SUBJECT TO CHANGE