

RECORDED

PLAT 60
DIAMOND HEAD MEMORIAL PARK ASSOCIATION, LTD.

PLAT
KAIMUKI INTERMEDIATE SCHOOL

59


KILAUEA PARK

PLAT 57

22 ND.

AVENUE

OCT 13 1971
OCT 26 1971
JUL 7 1972
SEP 23 1975
DEC 28 1977
APR 2 1978
AUG 8 1978
FEB 18 1982
MAY 23 1982

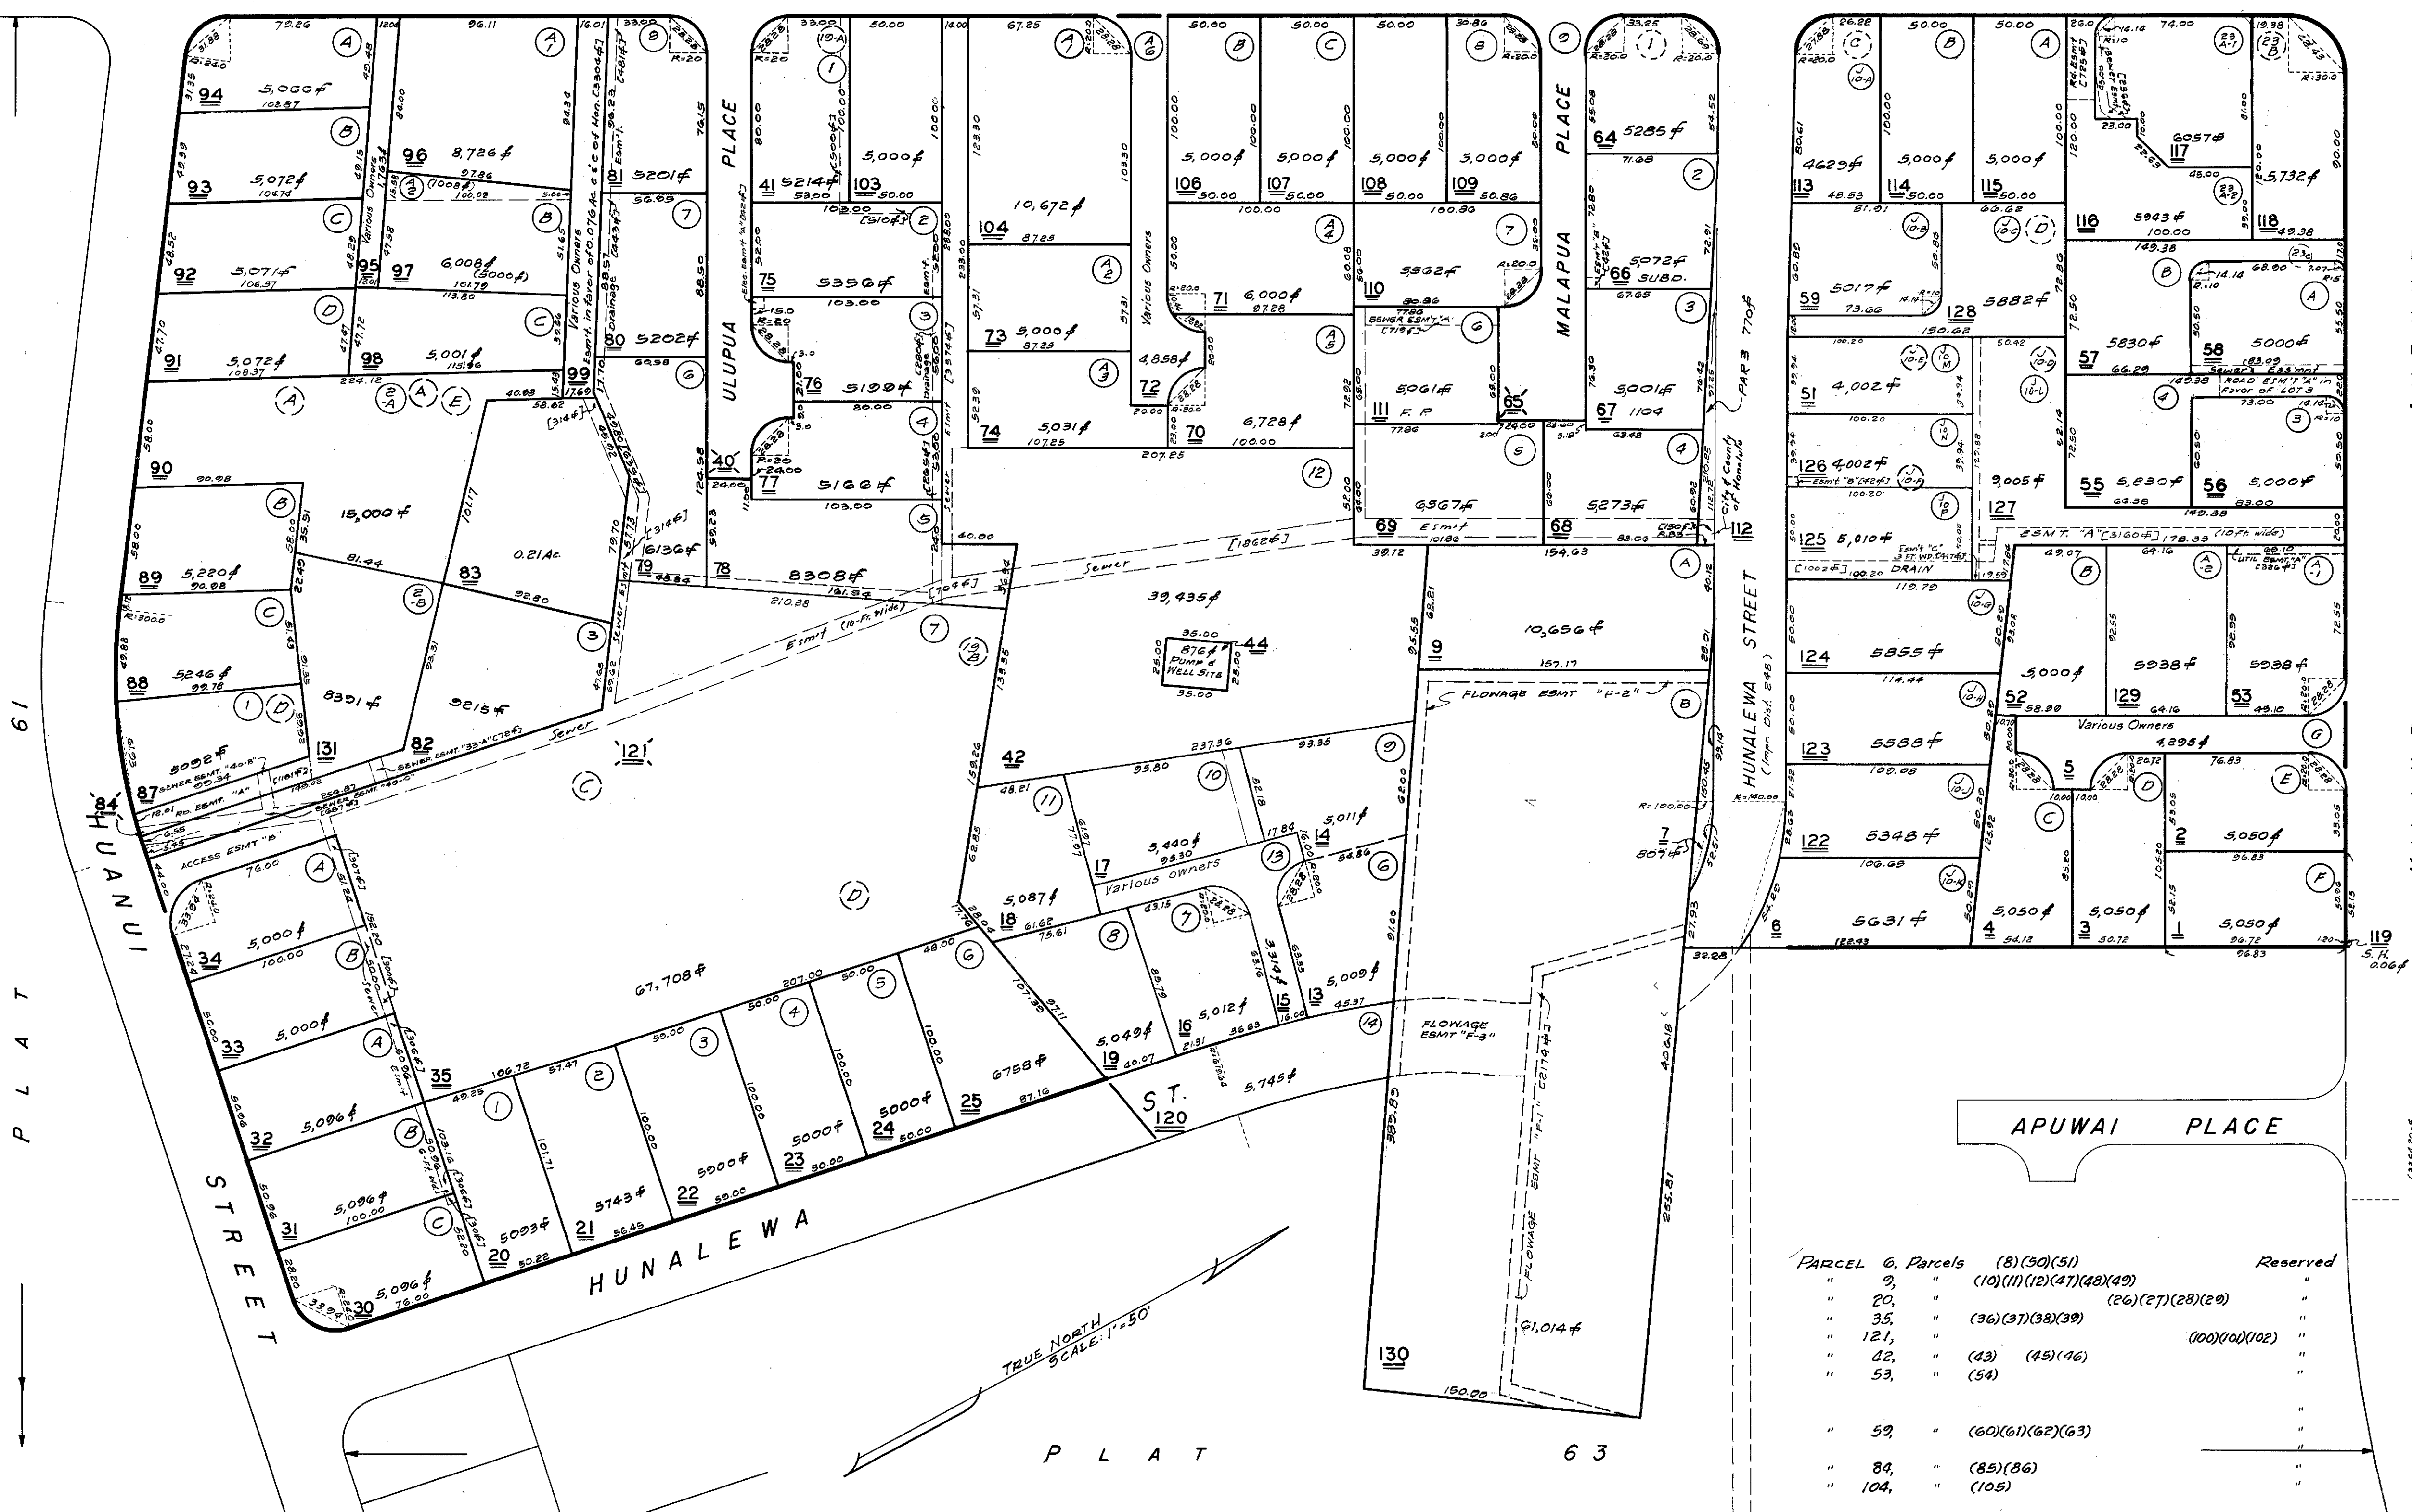

DWG. NO. 4309
SOURCE: FILE PLAN 99
BY: LM
MAY 1957

Por. KAPAHULU, HONOLULU, OAHU. (Formerly Por. Old 3-2-58), Por. L. C. AW. 8559 Pt. B, Ap 32

PARCEL 6, Parcels	(8)(50)(51)	Reserved
" 9, "	(10)(11)(12)(47)(48)(49)	"
" 20, "	(26)(27)(28)(29)	"
" 35, "	(36)(37)(38)(39)	"
" 121, "	(100)(101)(102)	"
" 12, "	(43) (45)(46)	"
" 53, "	(54)	"
" 59, "	(60)(61)(62)(63)	"
" 89, "	(85)(86)	"
" 104, "	(105)	"

Dropped Parcels: 40, 45, 121, 84,

DEPARTMENT OF THE TAX COMMISSIONER TAXATION MAPS BUREAU TERRITORY OF HAWAII TAX MAP		
FIRST	DIVISION	
ZONE	SEC.	PLAT
3	2	64
CONTAINING		PARCELS
SCALE: 1 IN. = 50 FT.		

SUBJECT TO CHANGE