


DWG. NO. 5063  
SOURCE: File 1143  
BY: HHL/aw  
DATE: July 12, 1961  
AUG 1 1968  
AUG 14 1968  
OCT 1 1968  
OCT 1 1968  
MAR 25 1969  
MAR 23 1977

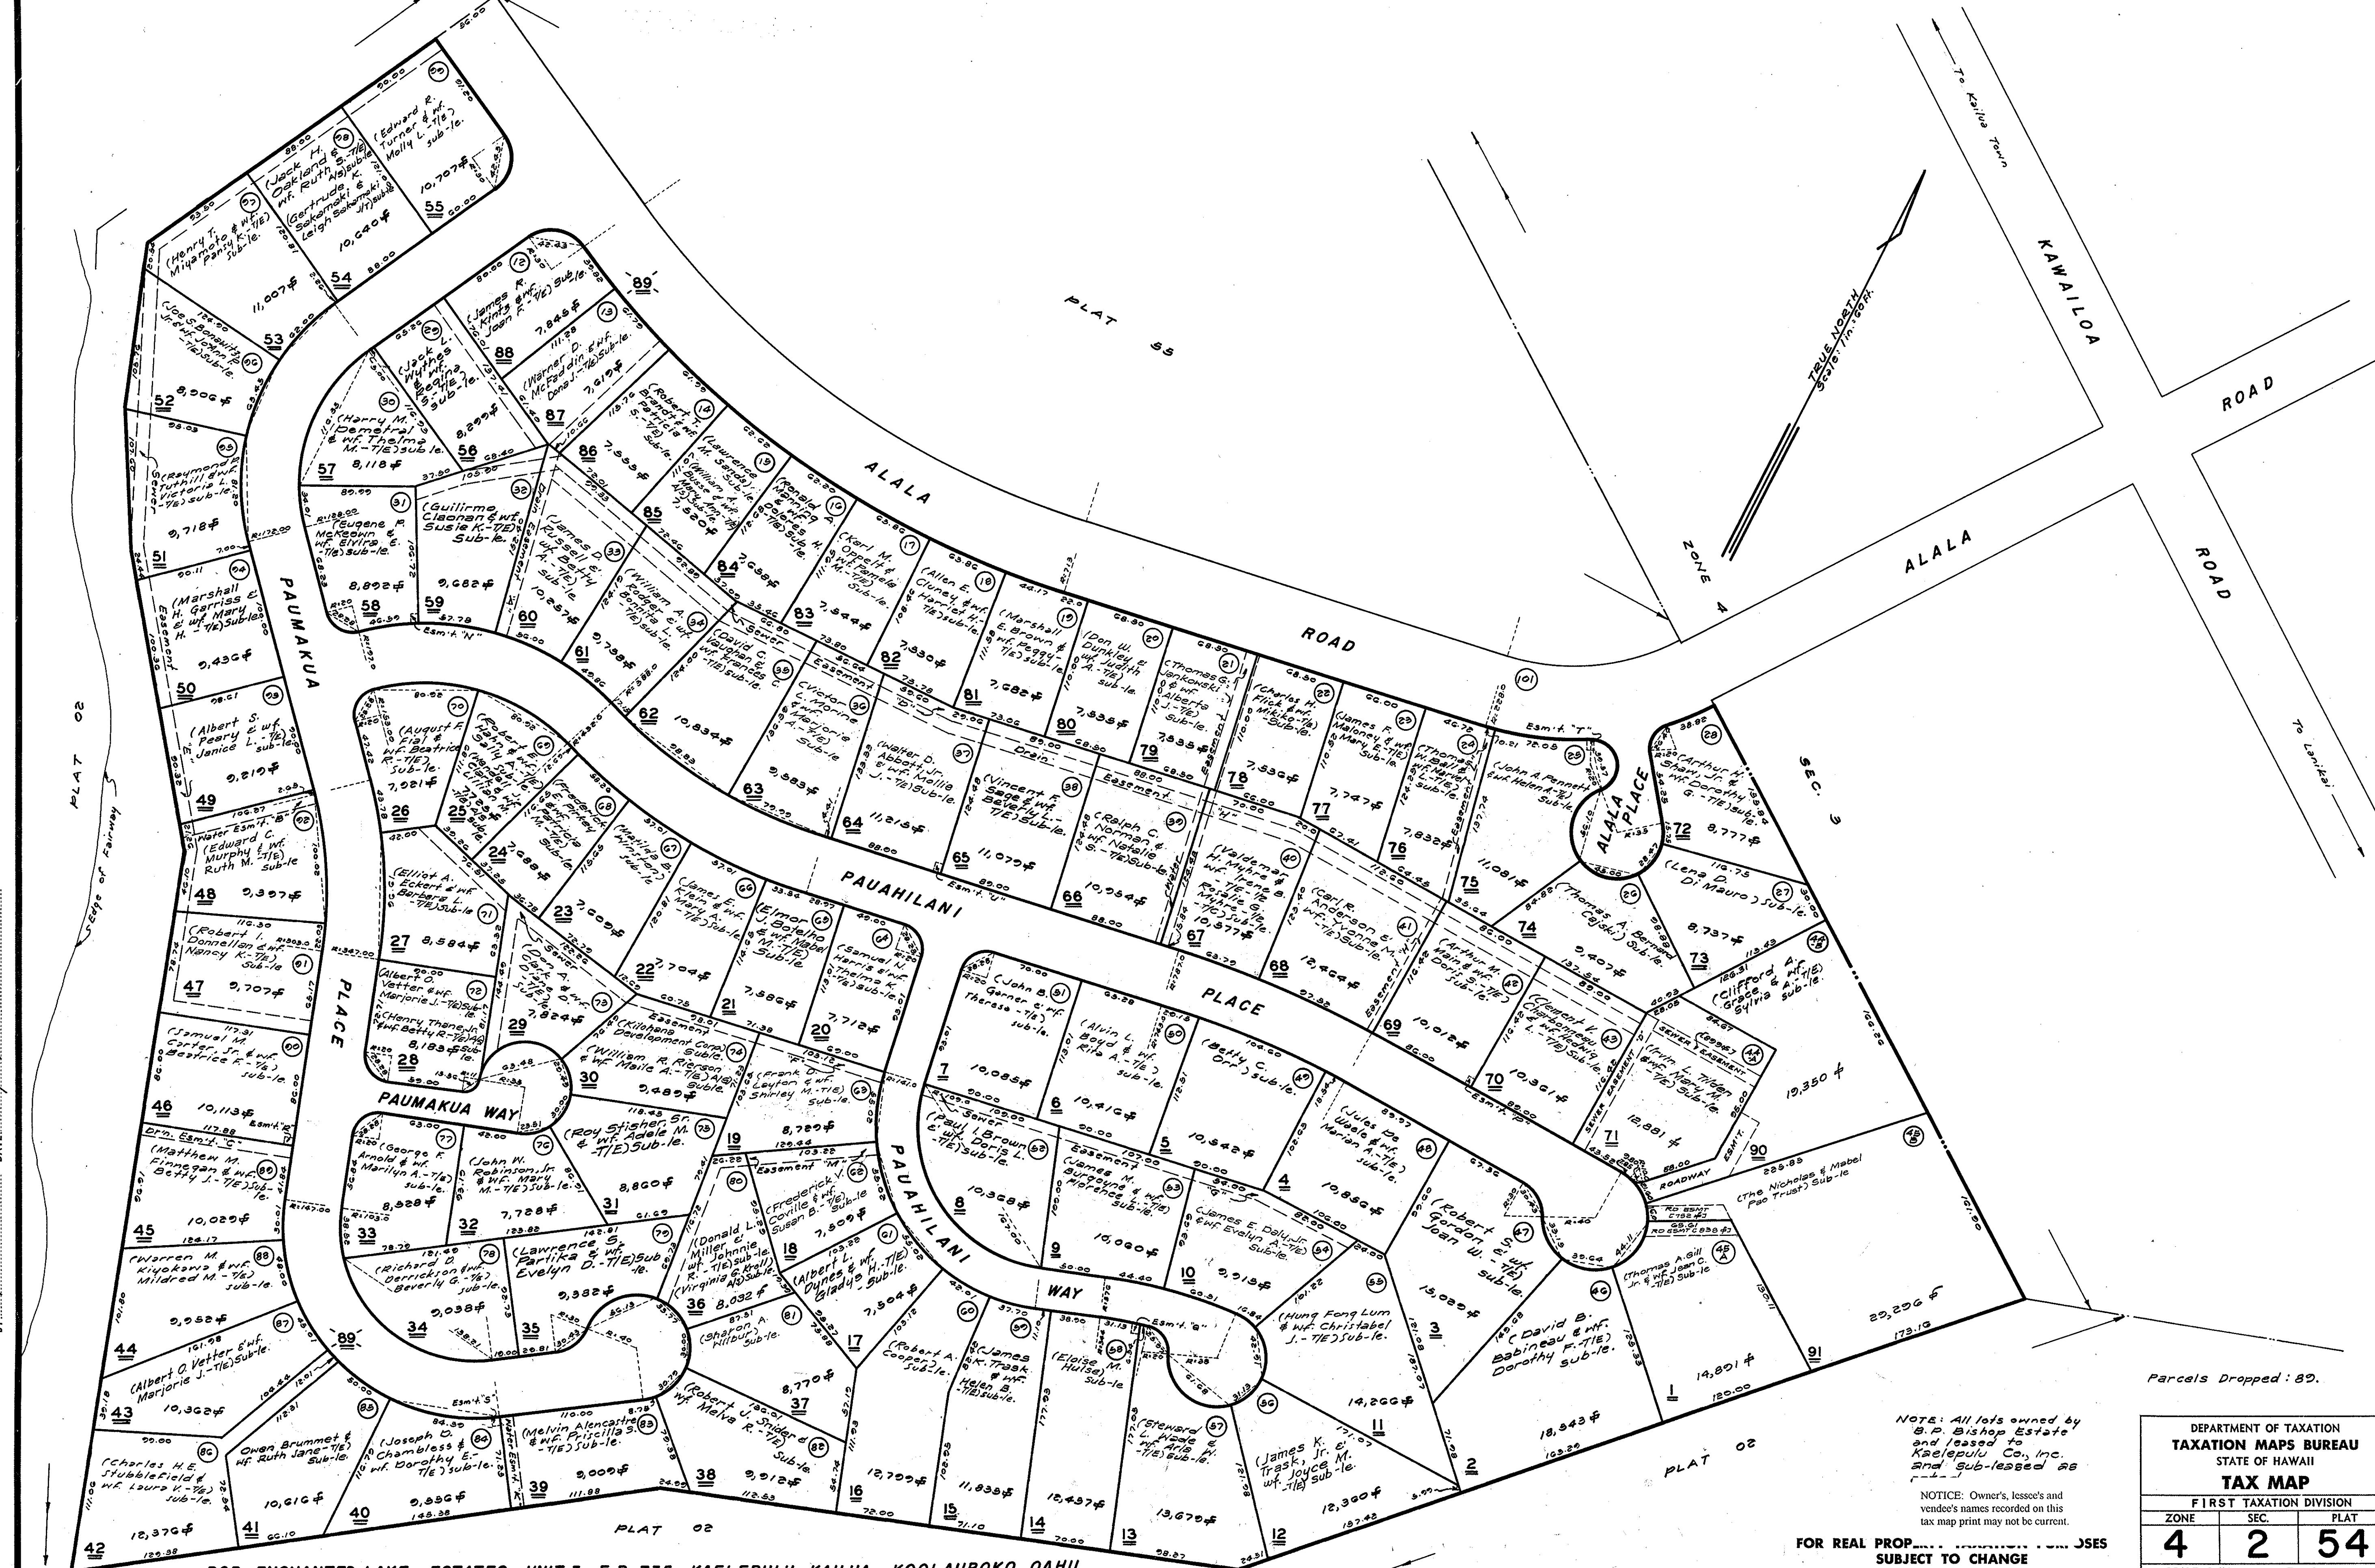

Parcels Dropped: 89.

NOTE: All lots owned by  
B.P. Bishop Estate  
and leased to  
Kaelepulu Co., Inc.  
and sub-leased as  
shown.

NOTICE: Owner's, lessee's and  
vendee's names recorded on this  
tax map print may not be current.

FOR REAL PROP. ... JSES  
SUBJECT TO CHANGE

| DEPARTMENT OF TAXATION<br>TAXATION MAPS BUREAU<br>STATE OF HAWAII |      |      |
|-------------------------------------------------------------------|------|------|
| TAX MAP                                                           |      |      |
| FIRST TAXATION DIVISION                                           |      |      |
| ZONE                                                              | SEC. | PLAT |
| 4                                                                 | 2    | 54   |
| SCALE: 1 IN. = 60 FT.                                             |      |      |