


NOV 2 8 1964
SEP 7 1972
JUN 3 1978
NOV 14 1979

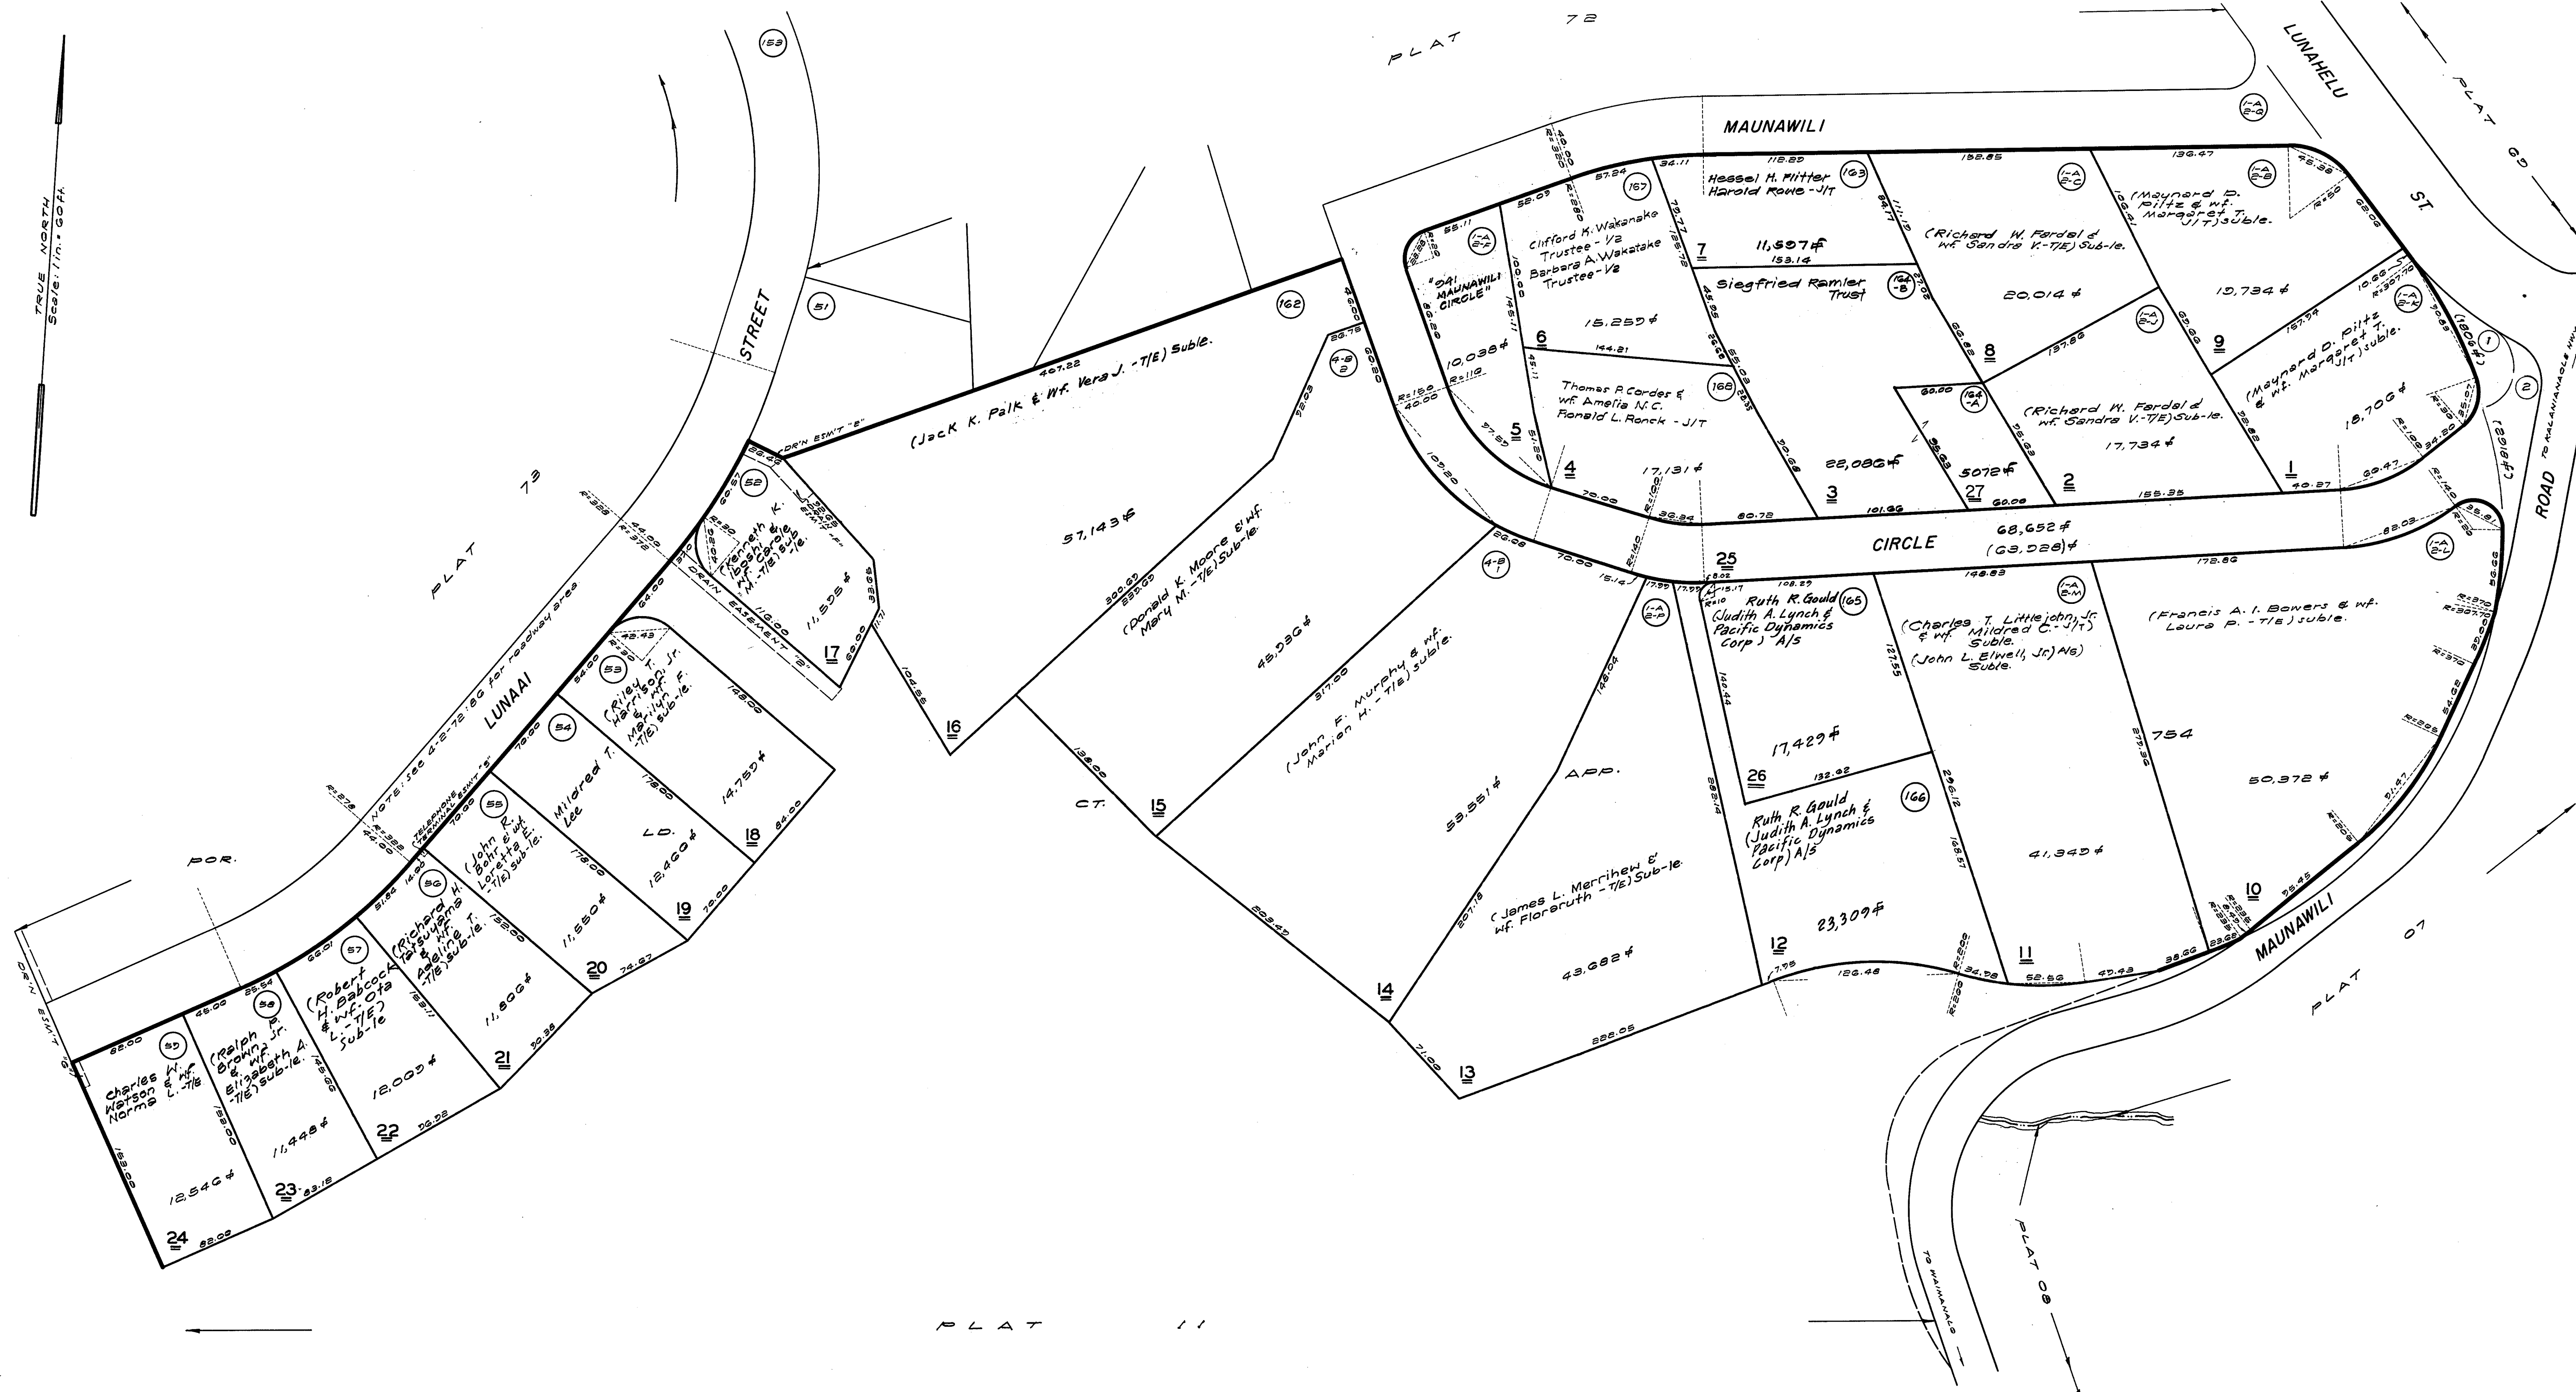

DWG. NO. 5588
SOURCE: L.D. CT. APP. 754, MAPS 14, 17
BY: H.N.-L.B. DATE: NOV. 17, 1964

POR. LD. CT. APP 754
POR. KAILUA, KOOLAUPOKO, OAHU (Formerly por. 4-2-11)

NOTE: All lots owned by Harold K. L. Castle,
leased to Kaneohe Ranch Co. Ltd.
and subleased as noted.

FOR REAL PROPERTY TAXATION PURPOSES,
SUBJECT TO CHANGE

DEPARTMENT OF TAXATION PROPERTY ASSESSMENT DIVISION TAX MAPS BRANCH STATE OF HAWAII TAX MAP		
FIRST TAXATION DIVISION		
ZONE	SEC.	PLAT
4	2	74
SCALE: 1 IN. = 60 FT.		