


188 17270
188 17271
188 17272
188 17273
188 17274
188 17275
188 17276
188 17277
188 17278
188 17279

DWG. NO.
DATE:
BY:
SOURCE:
BY: J.T.G.S.
DATE: Feb. 27, 1970
SOURCE: L.D. Ct. App. 1508, (Formerly 4-2-02-23)

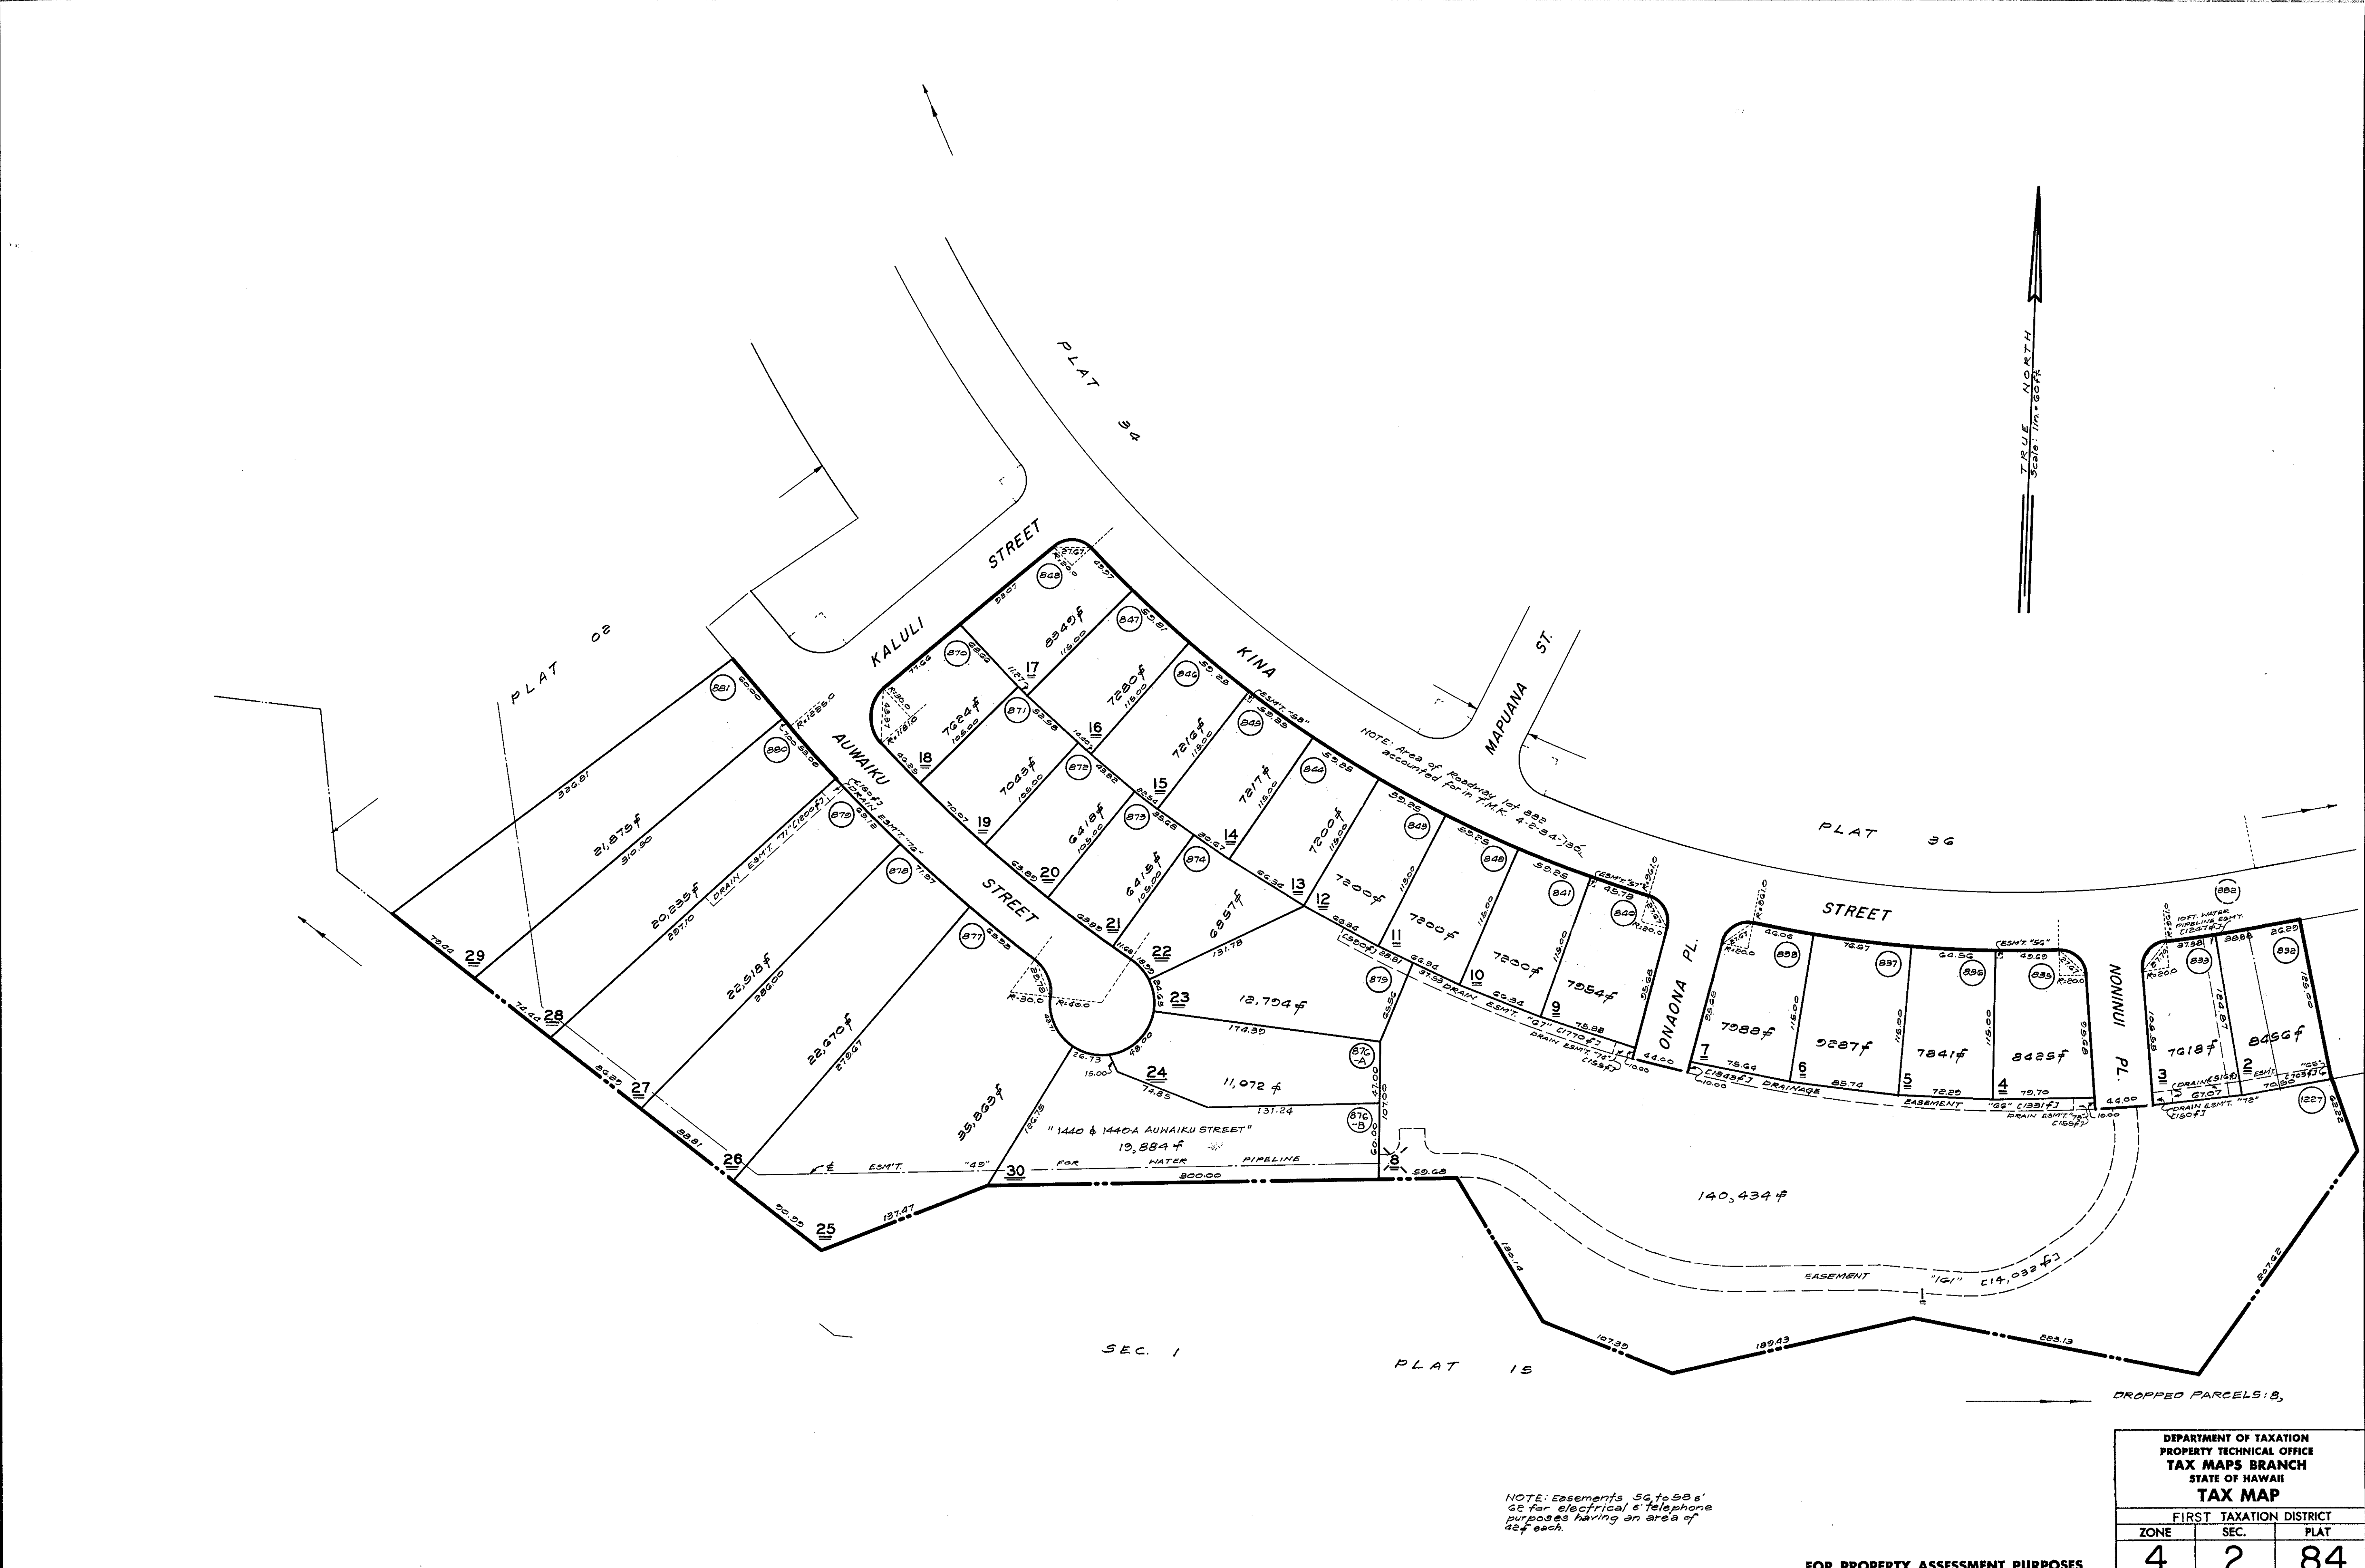

POR. KAILUA, KOOLAPOKO, OAHU, HAWAII, POR. LD. CT. APP. 1508, (Formerly por. 4-2-02-23).

NOTE: Easements 50 to 58 ft
52 for electrical & telephone
purposes having an area of
42 sq ft each.

FOR PROPERTY ASSESSMENT PURPOSES
SUBJECT TO CHANGE

DEPARTMENT OF TAXATION PROPERTY TECHNICAL OFFICE TAX MAPS BRANCH STATE OF HAWAII		
TAX MAP		
FIRST TAXATION DISTRICT		
ZONE	SEC.	PLAT
4	2	84
SCALE: 1 IN. = 60 FT.		