


DWG. NO. 6146.....

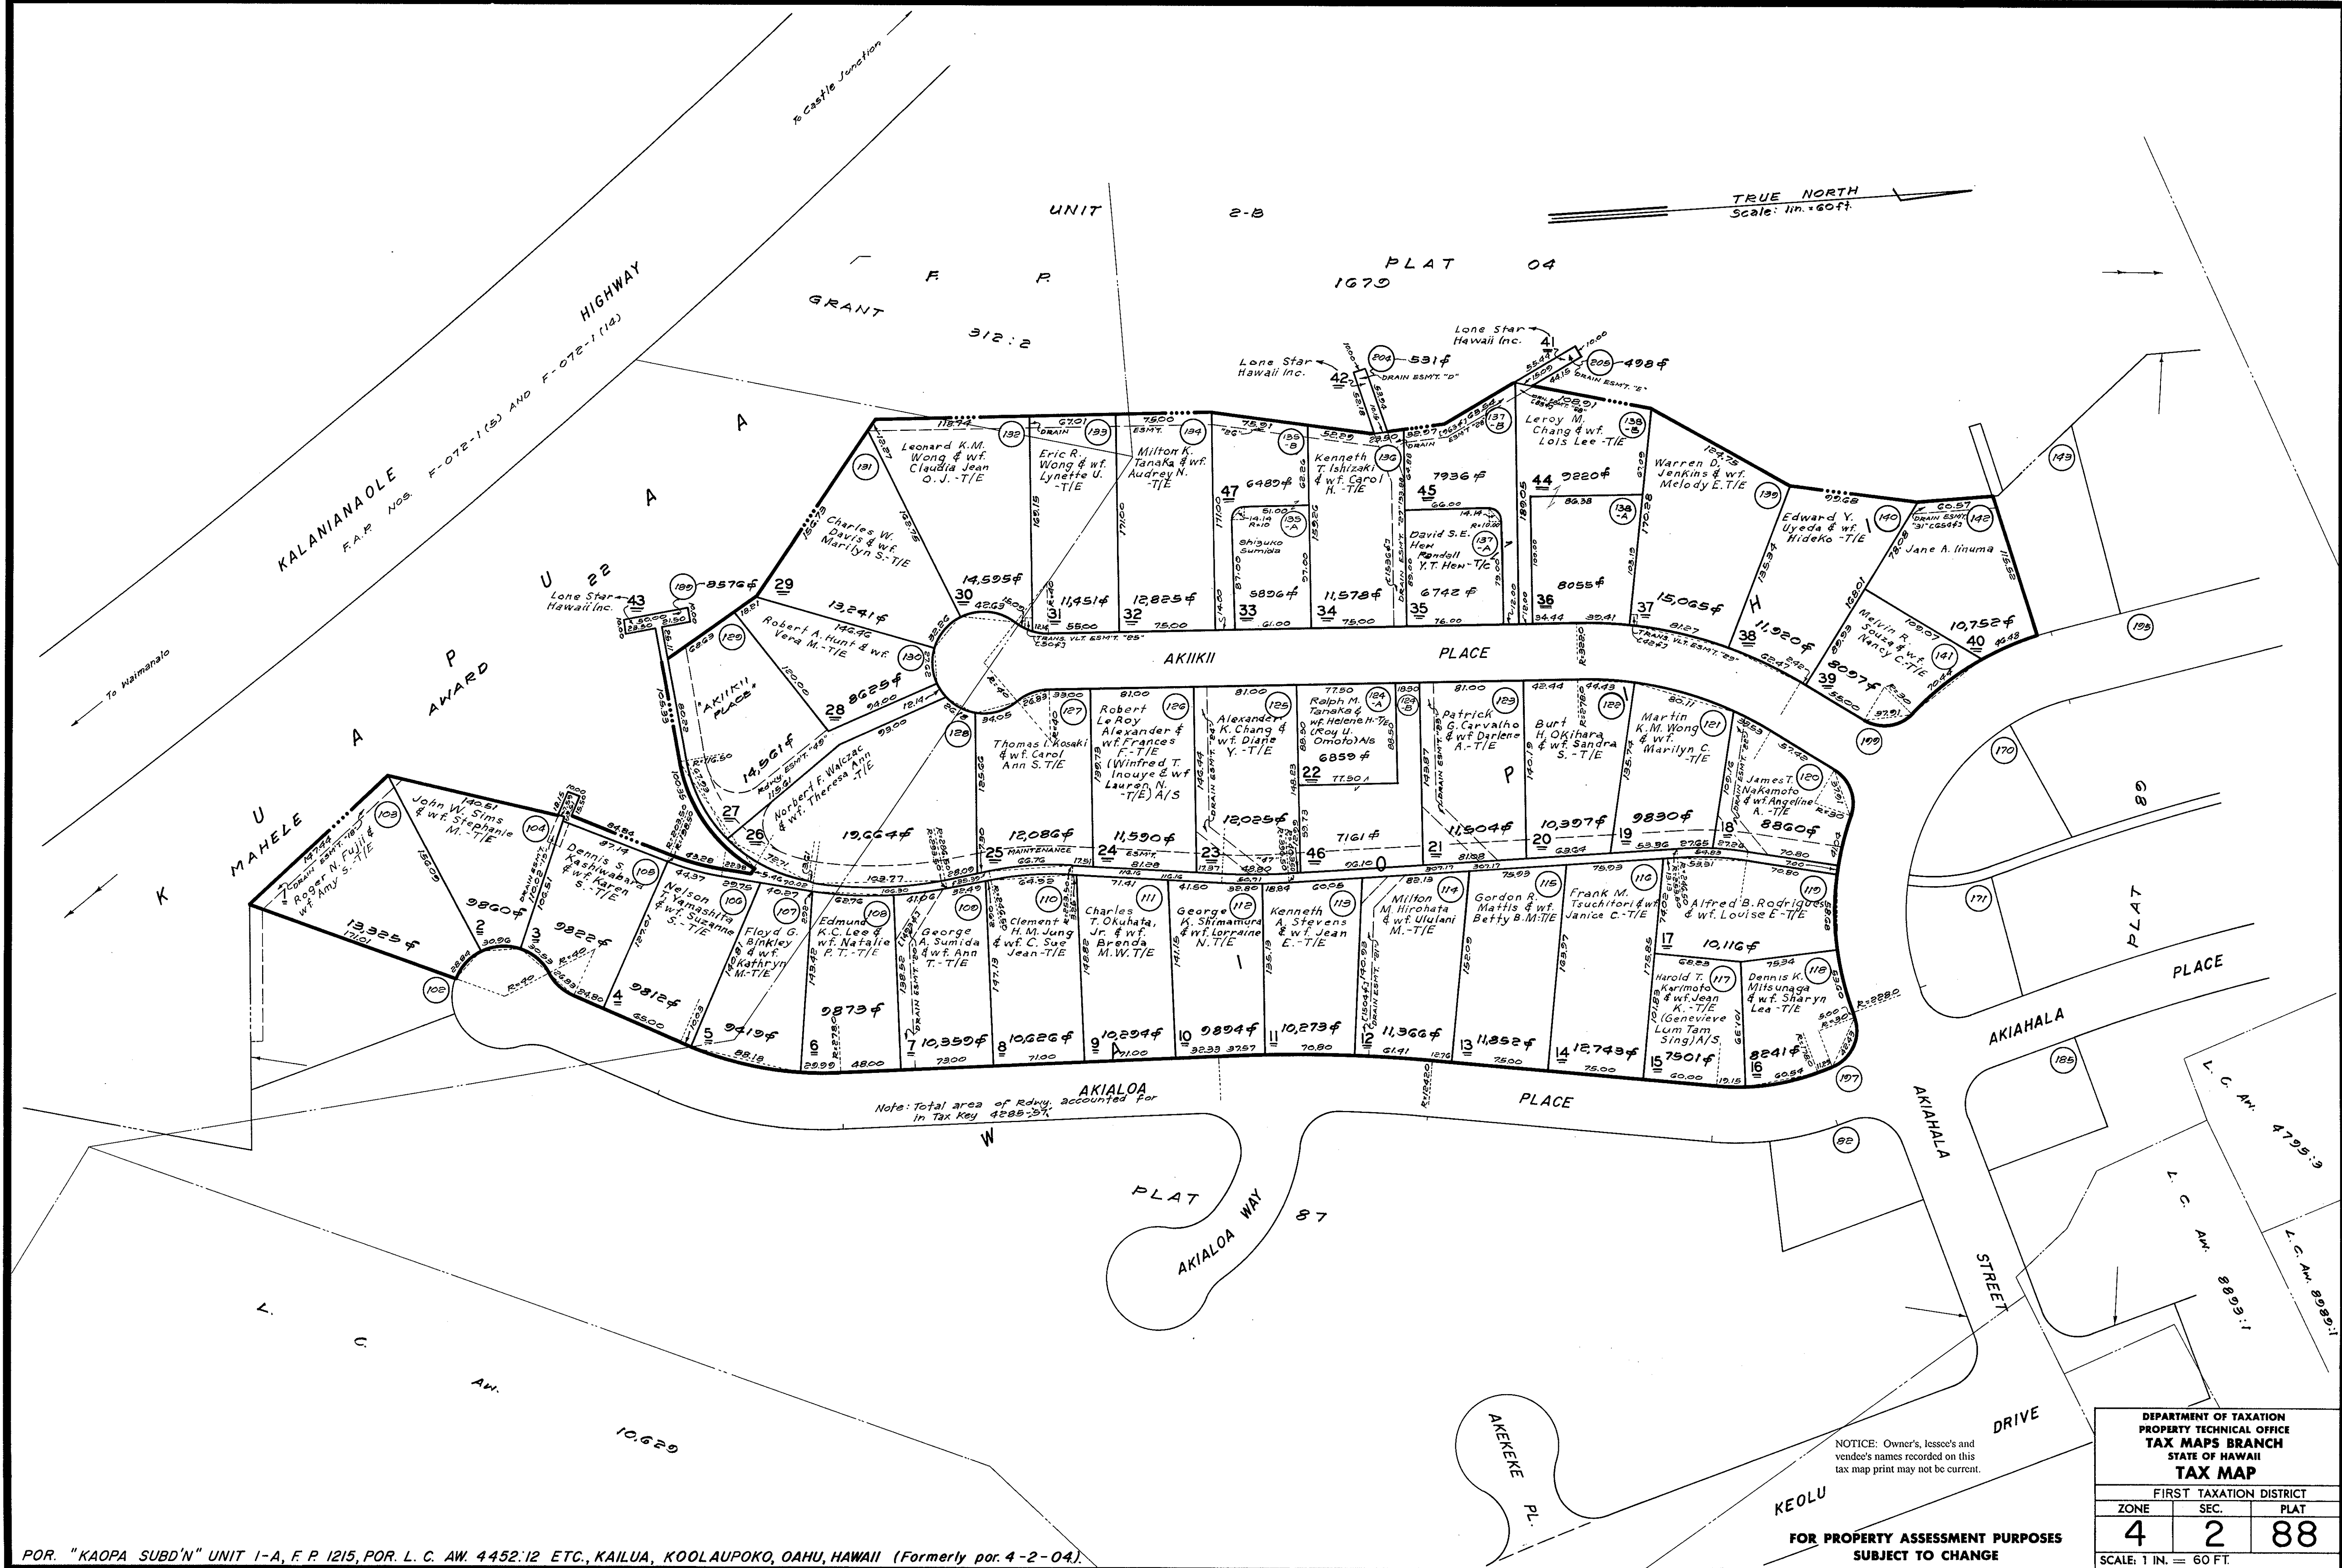

POR. "KAOPA SUBD'N" UNIT 1-A, F. P. 1215, POR. L. C. AW. 4452.12 ETC., KAILUA, KOOLAUPOKO, OAHU, HAWAII (Formerly por. 4-2-04).

NOTICE: Owner's, lessee's and vendee's names recorded on this tax map print may not be current.

**FOR PROPERTY ASSESSMENT PURPOSES
SUBJECT TO CHANGE**

DEPARTMENT OF TAXATION PROPERTY TECHNICAL OFFICE TAX MAPS BRANCH STATE OF HAWAII TAX MAP FIRST TAXATION DISTRICT		
ZONE	SEC.	PLAT
4	2	88
SCALE: 1 IN. = 60 FT.		