


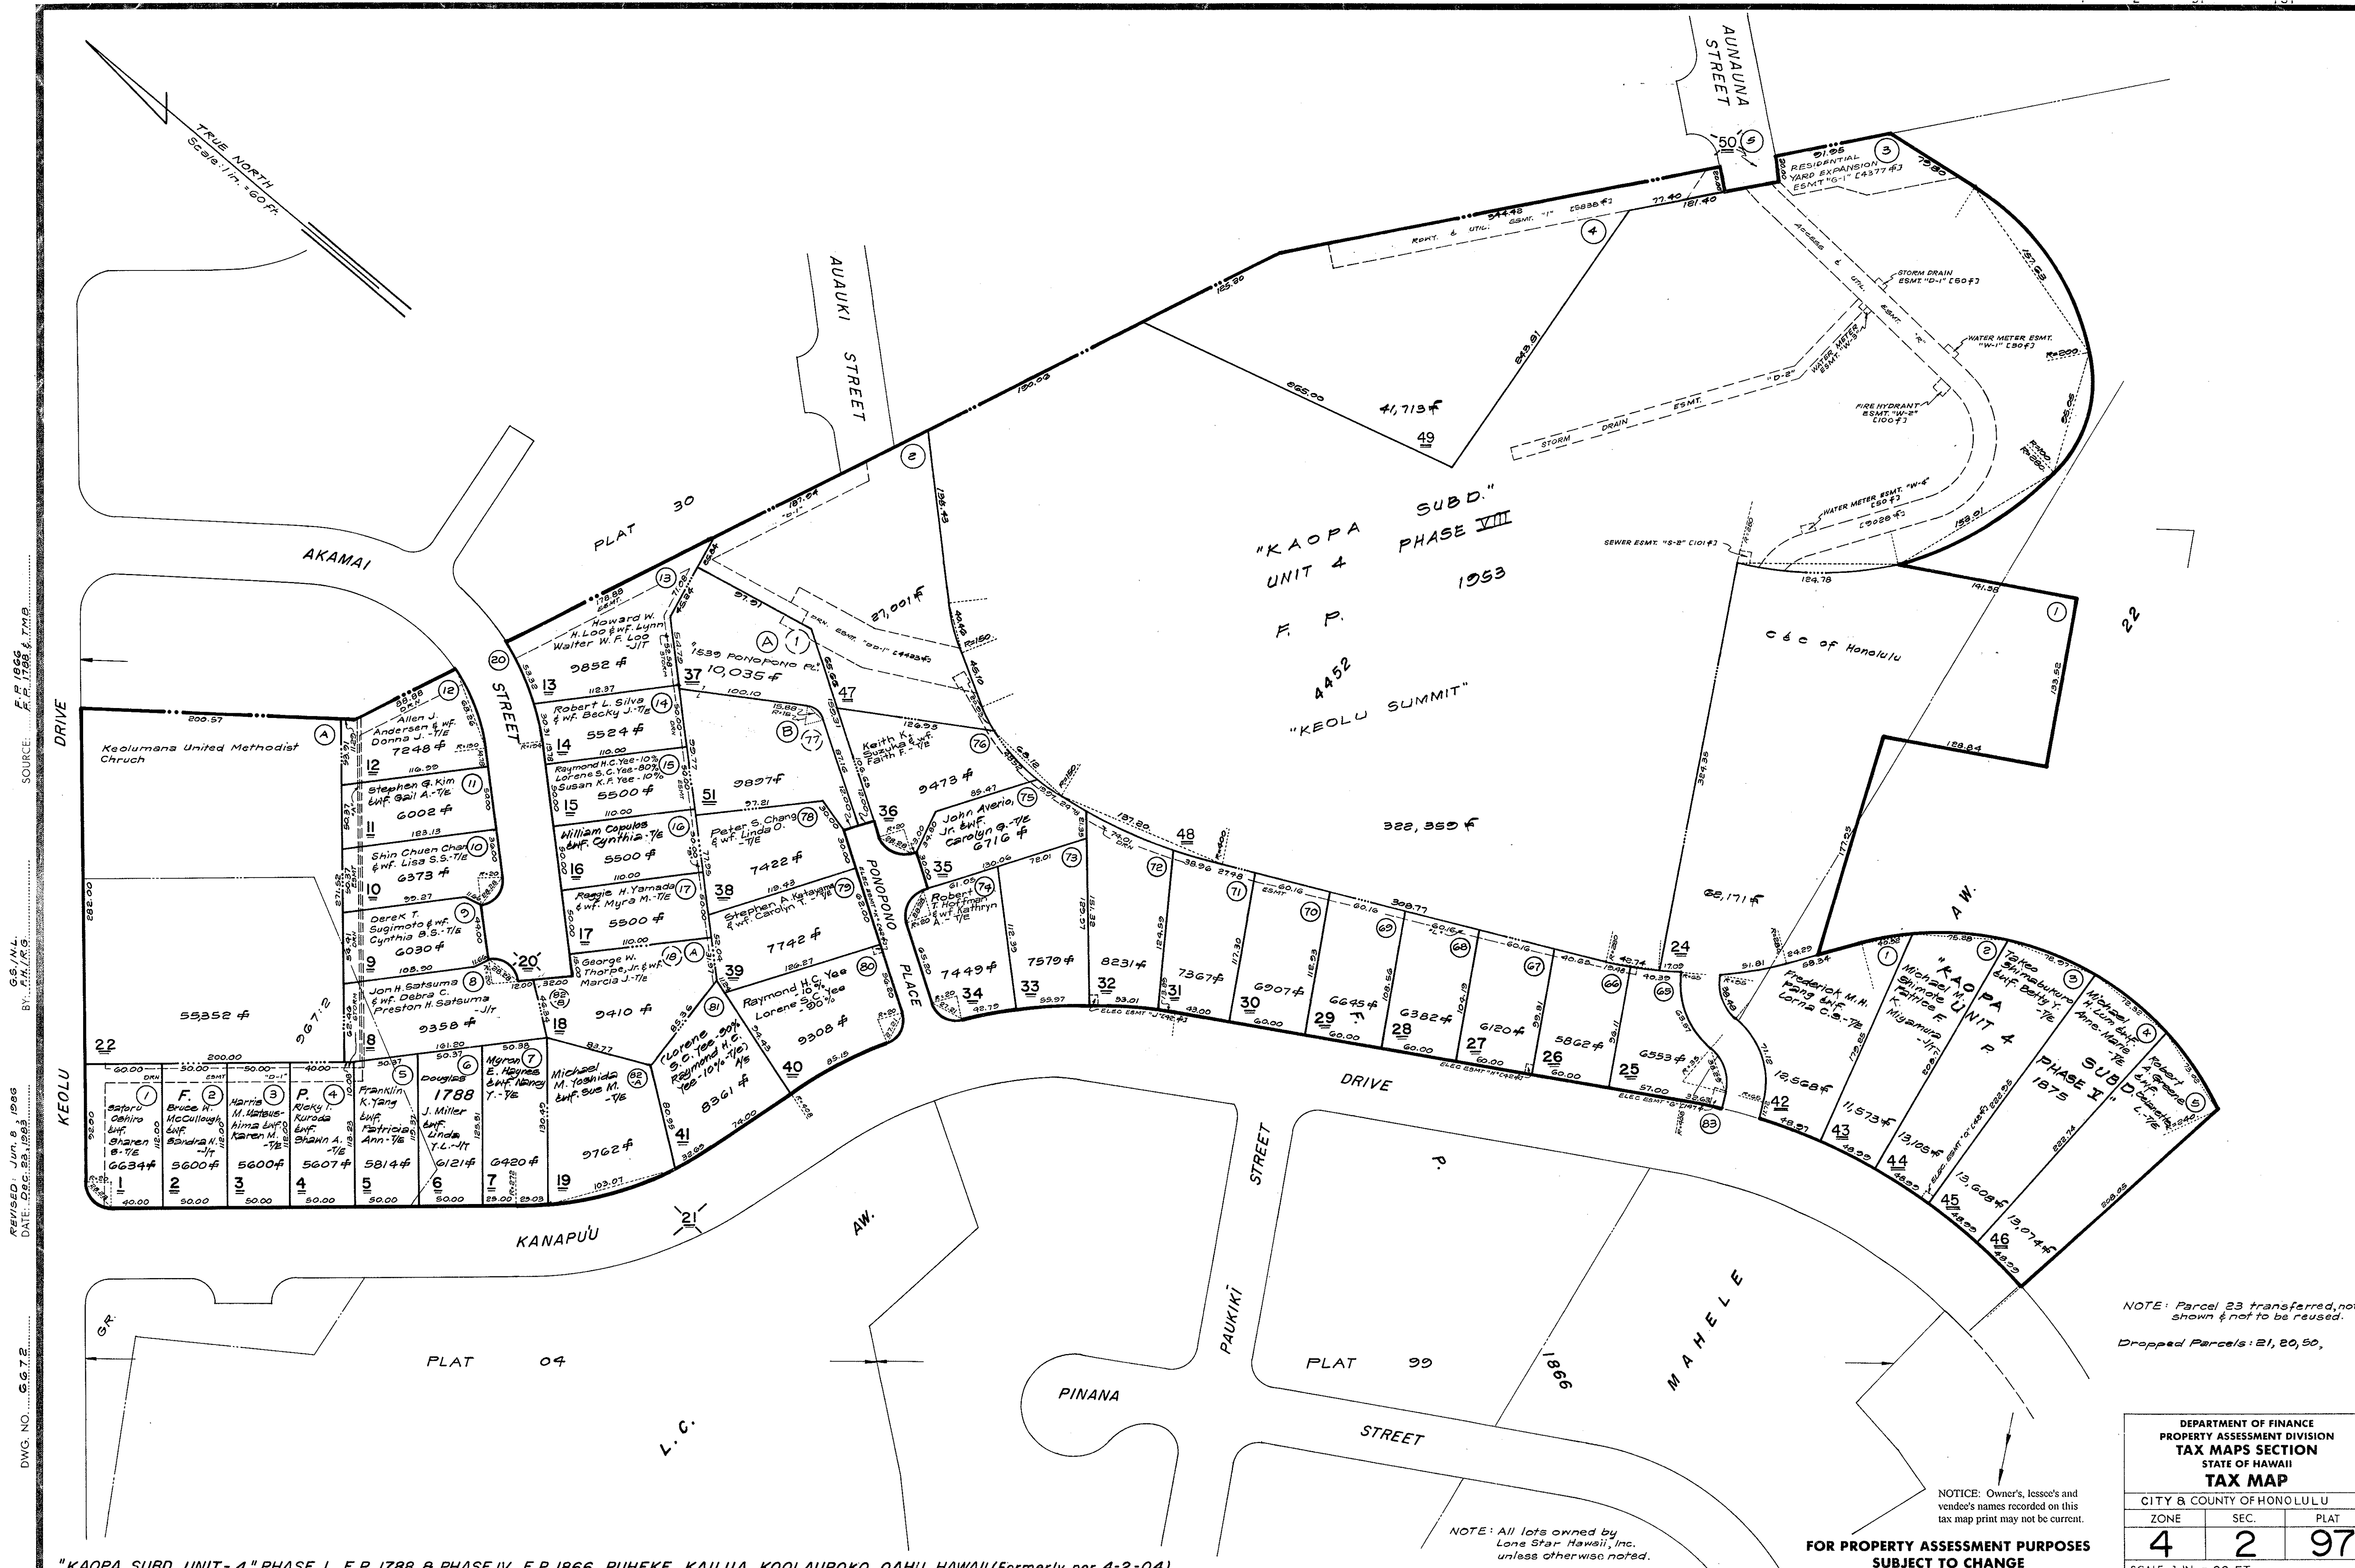

REVISED: JUN. 8, 1996
DATE: DEC. 23, 1993
DWG. NO. C.6.7.2
SOURCE: F.P. 1866, F.P. 1788 & T.M.B.
BY: J.H.K.G.
G.S./M.L.

DEPARTMENT OF FINANCE PROPERTY ASSESSMENT DIVISION TAX MAPS SECTION STATE OF HAWAII TAX MAP		
CITY & COUNTY OF HONOLULU		
ZONE	SEC.	PLAT
4	2	97
SCALE: 1 IN. = 60 FT.		

"KAOPA SUBD. UNIT-4" PHASE I, F.P. 1788 & PHASE IV, F.P. 1866, PUHEKE, KAILUA, KOOLAUPOKO, OAHU, HAWAII (Formerly por. 4-2-04)