


DWG. NO. G735 DATE: NOV. 29, 1955 BY: R.T.M.L. SOURCE: F.P. 1854

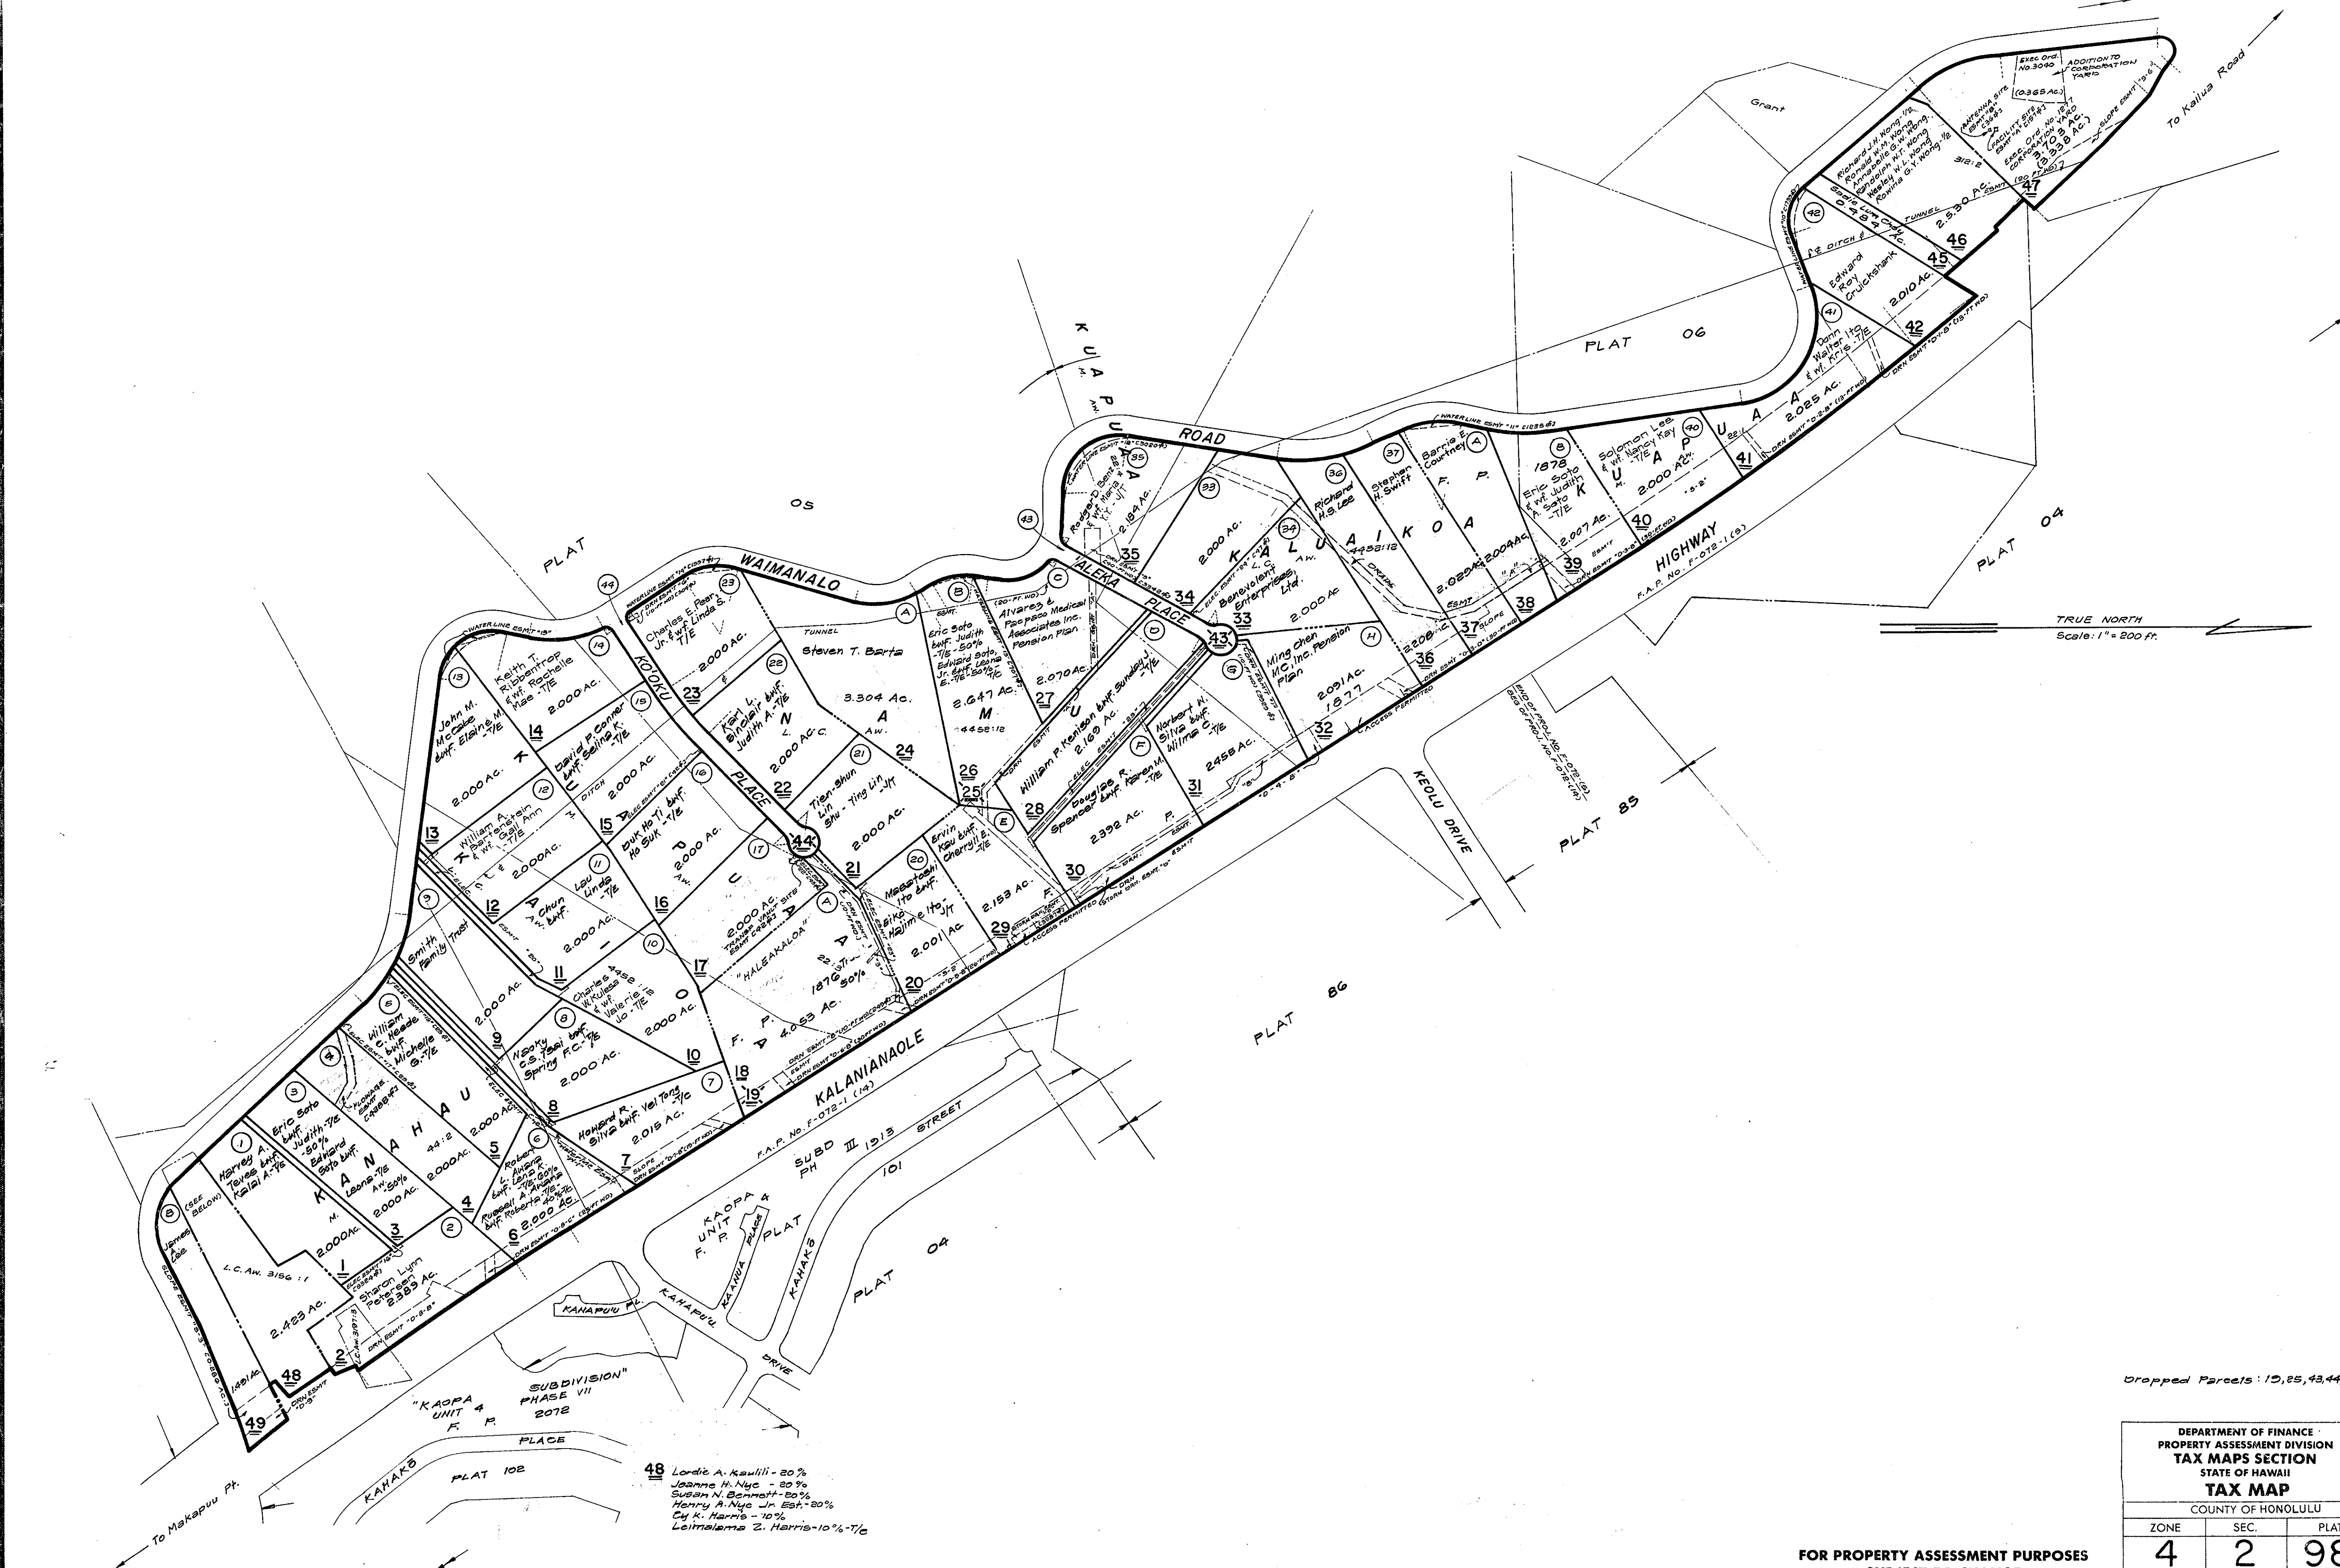

"OLOMANA AGRICULTURAL SUBD." F.P. 1854, KAILUA, KOOLAUPOKO, OAHU, HAWAII (FORMERLY POR. 4-2-04)

48
 Lordie A. Kaulili - 20%
 Isabella H. Nye - 20%
 Susan A. Bennett - 20%
 Henry A. Nye Jr. Est. - 20%
 Ch. K. Harris - 10%
 Leimaleia Z. Harris - 10% - 7/8

Dropped Parcels: 15, 25, 43, 44

DEPARTMENT OF FINANCE PROPERTY ASSESSMENT DIVISION TAX MAPS SECTION STATE OF HAWAII TAX MAP		
COUNTY OF HONOLULU		
ZONE	SEC.	PLAT
4	2	98
SCALE: 1 IN. = 200 FT.		

FOR PROPERTY ASSESSMENT PURPOSES
SUBJECT TO CHANGE