

AUG 11 1971
JUN 9 1972
MAY 15 1973
APR 1 1975
APR 2 1978
APR 6 1979
MAY 1 1981
MAY 1 1983
MAY 1 1985
MAY 1 1987


DWG. NO. 133-3
DATE: JANUARY 1988
BY: J. H. H. K.
SOURCE: TAX MAP REVISION
BY: J. H. H. K.
SOURCE: TAX MAP REVISION

PLAT 18

PLAT 25

SEC. 6 PLAT 28

KALIHI MAUKA, HONOLULU

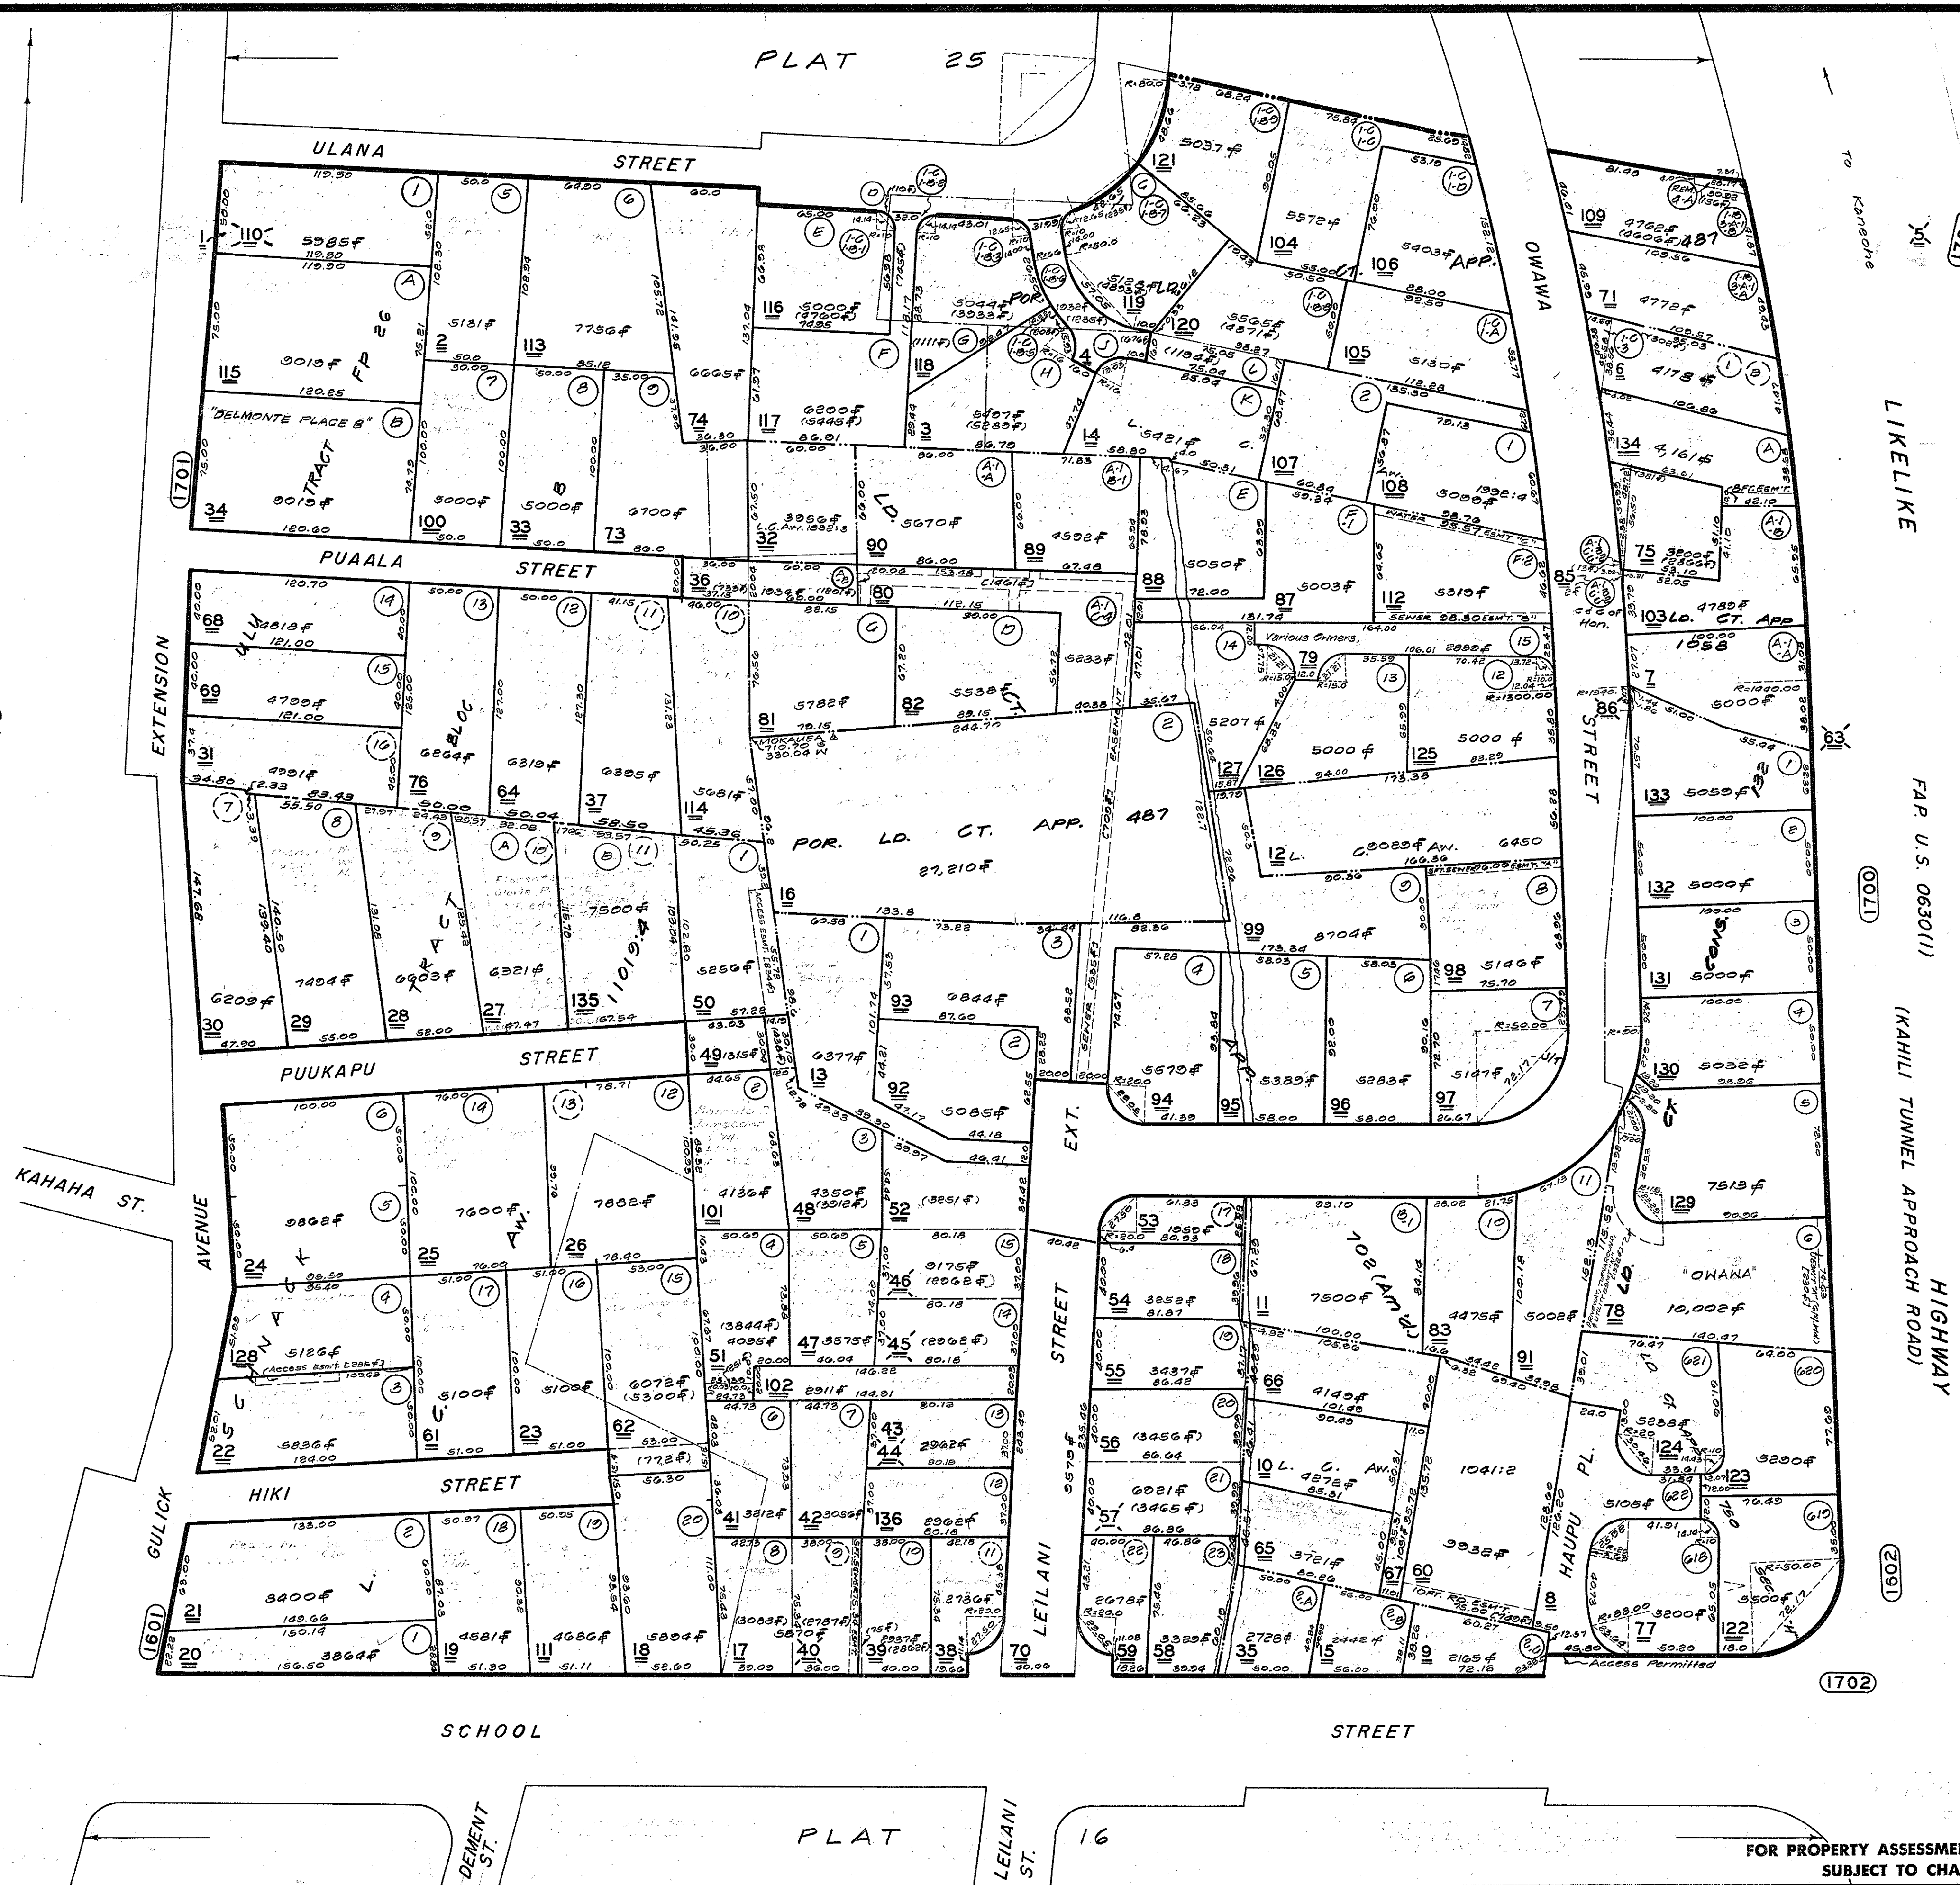

Dropped Parcels: 5, 44, 45, 46, 57, 63, 72, 84, 89, 90, 110.

DEPARTMENT OF TAXATION PROPERTY TECHNICAL OFFICE TAX MAPS BRANCH STATE OF HAWAII		
TAX MAP		
FIRST TAXATION DISTRICT		
ZONE	SEC.	PLAT
1	3	17
SCALE: 1 IN. = 50 FT.		

FOR PROPERTY ASSESSMENT PURPOSES
SUBJECT TO CHANGE