


REVISED: 8-1-1971
JUL 17 1972
DEC 28 1972
JUL 1 1973
SEP 12 1973
FEB 24 1974
APR 1 1974
AUG 4 1974
JAN 5 1975
MAY 7 1975
AUG 8 1975
APR 3 1975

DWG. NO. 1324
DATE: RETRACED, SEPT. 26, 1970
BY: L.Y./R.K.
SOURCE: TAX MAPS BRANCH
DATE: MAR. 17, 1993
BY: L.Y.C.

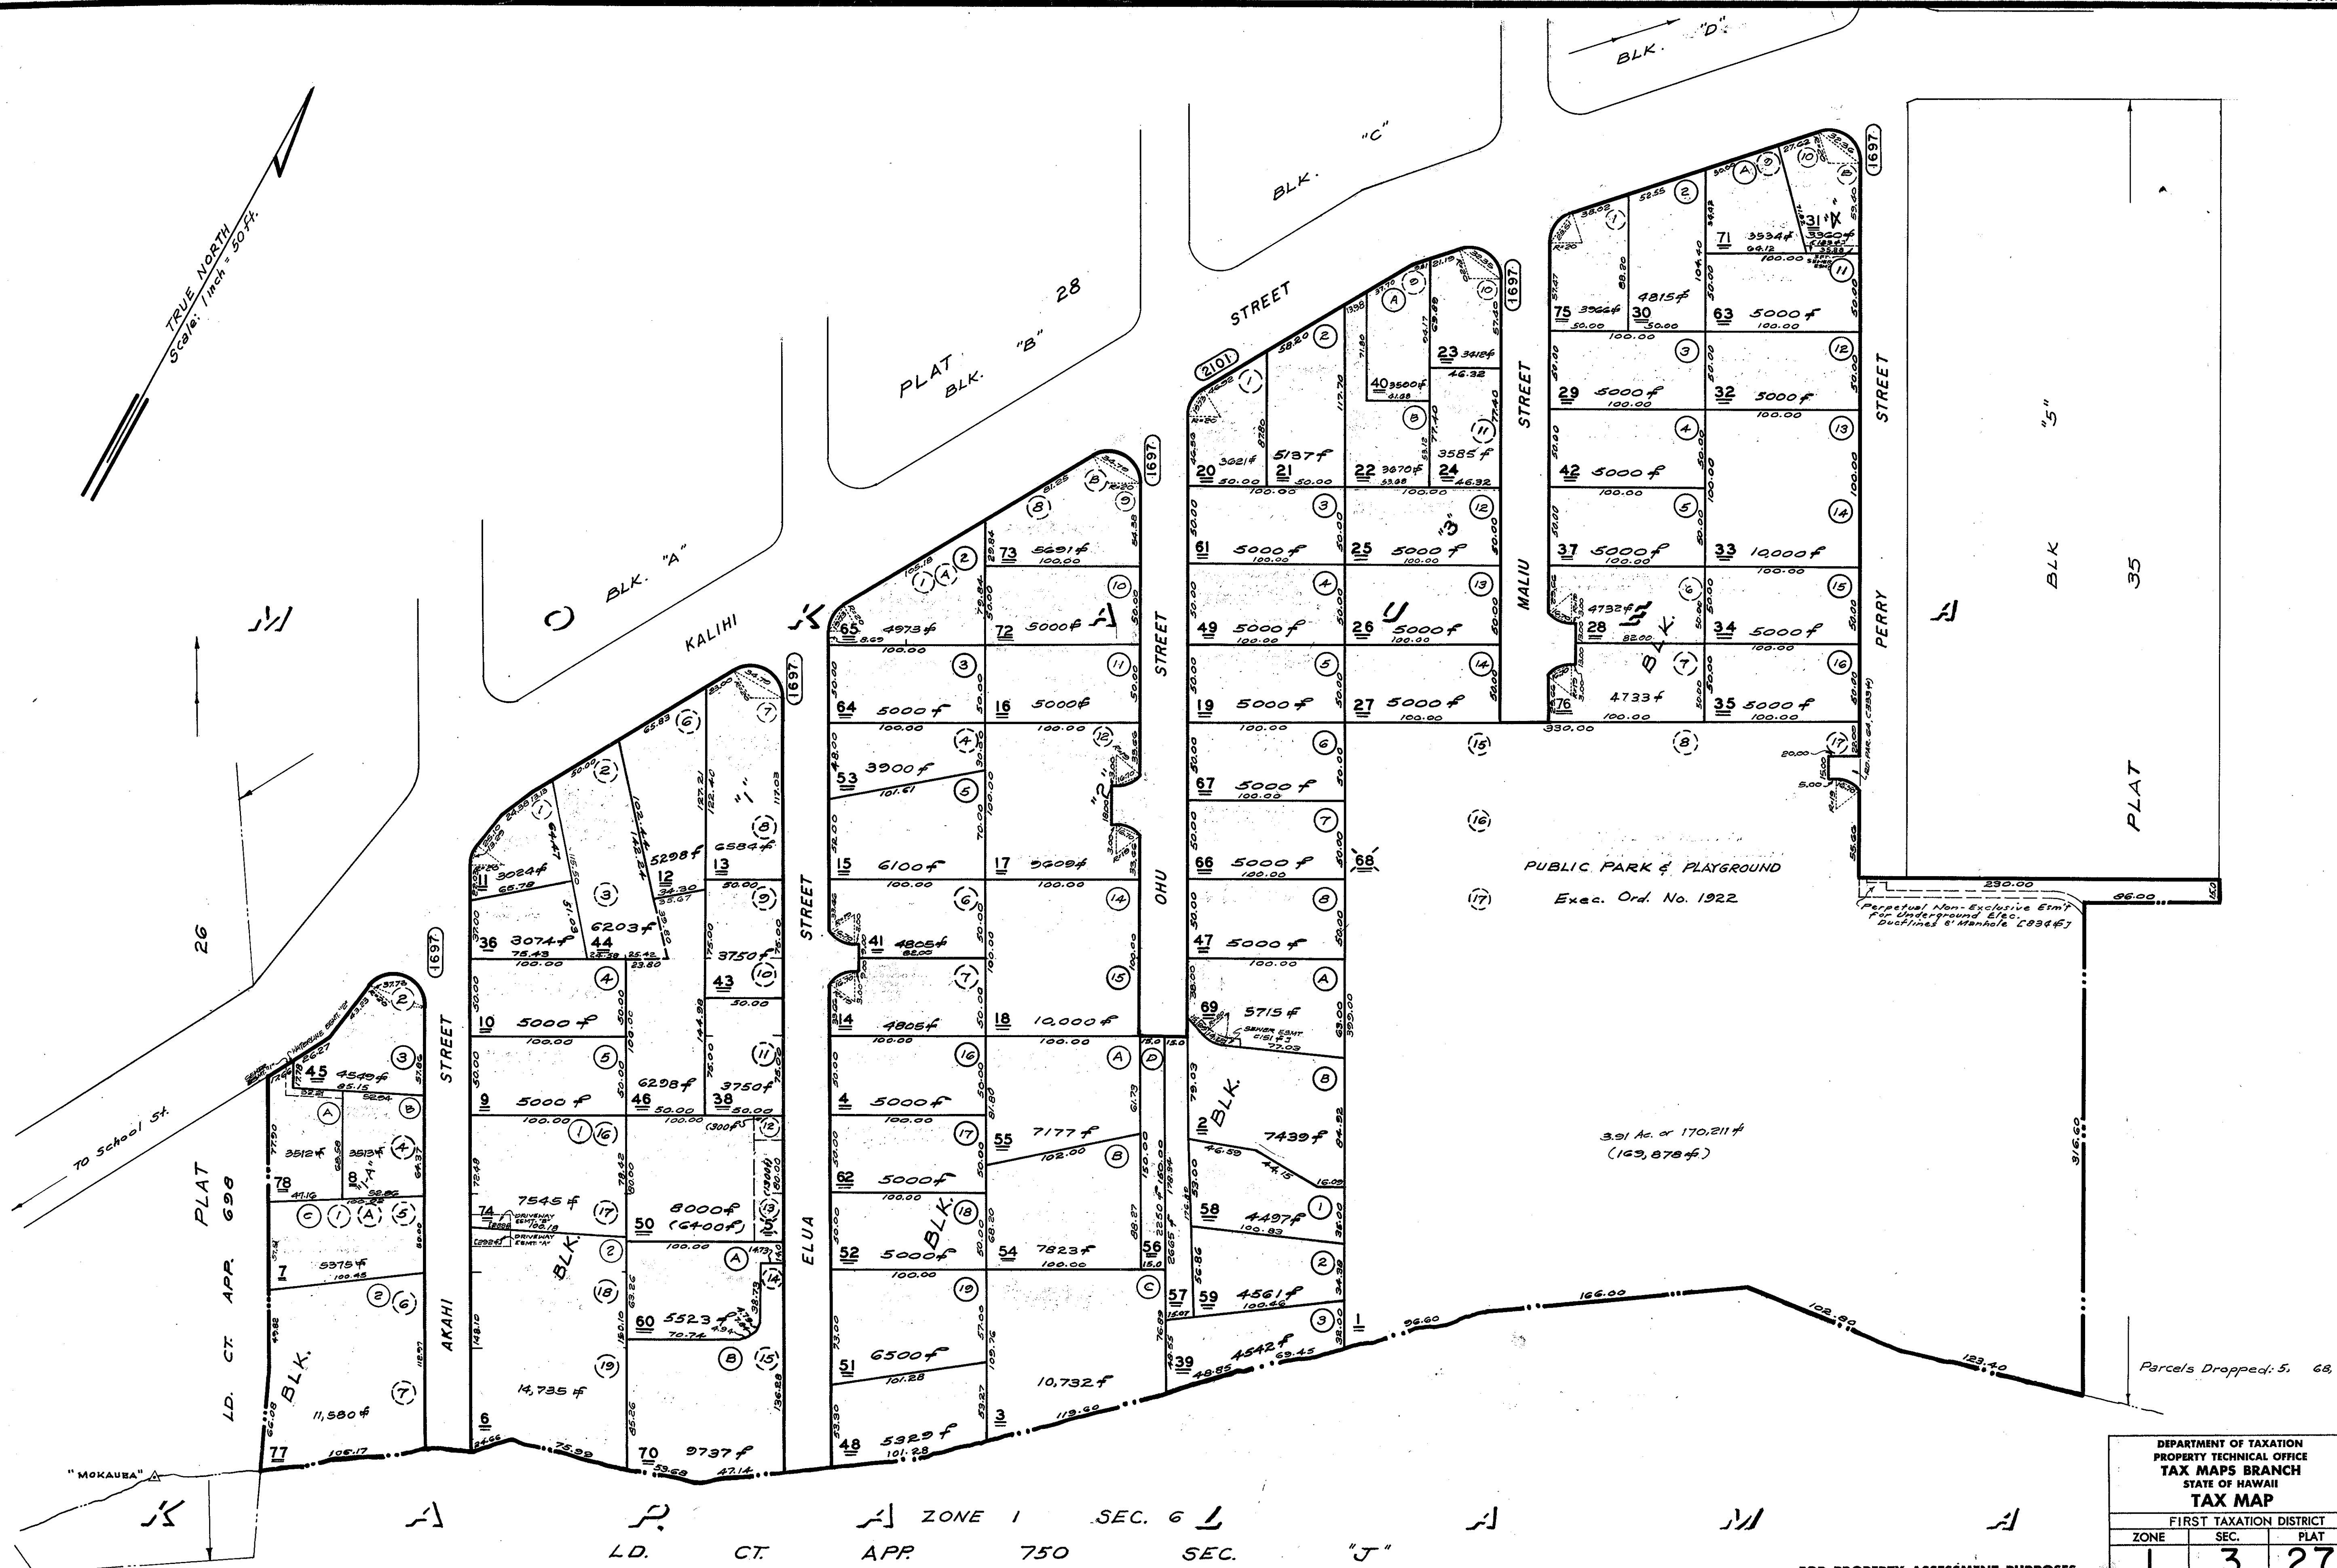

POR. KAIULANI TRACT, KALIHI MAUKA, HONOLULU, OAHU

LD. CT. APP. 750
ZONE 1 SEC. 6
"J"

FOR PROPERTY ASSESSMENT PURPOSES
SUBJECT TO CHANGE

DEPARTMENT OF TAXATION PROPERTY TECHNICAL OFFICE TAX MAPS BRANCH STATE OF HAWAII TAX MAP		
FIRST TAXATION DISTRICT		
ZONE	SEC.	PLAT
1	3	27
SCALE: 1 IN. = 50 FT.		