


DEC 5 1974
JUL 12 1975
MAR 24 1980
JUL 9 1980
JUL 28 1982
JAN 9 1984
JAN 16 1984

DWG. NO. 1256:1 & POR. KAIULANI TRACT, POR. L.C. AW. 6450, KALIHI MAUKA, HONOLULU, OAHU, HAWAII
DATE: 12/5/84
BY: JAC/MLA
DATE: 12/5/84
BY: JAC/MLA
DATE: 12/5/84
BY: JAC/MLA

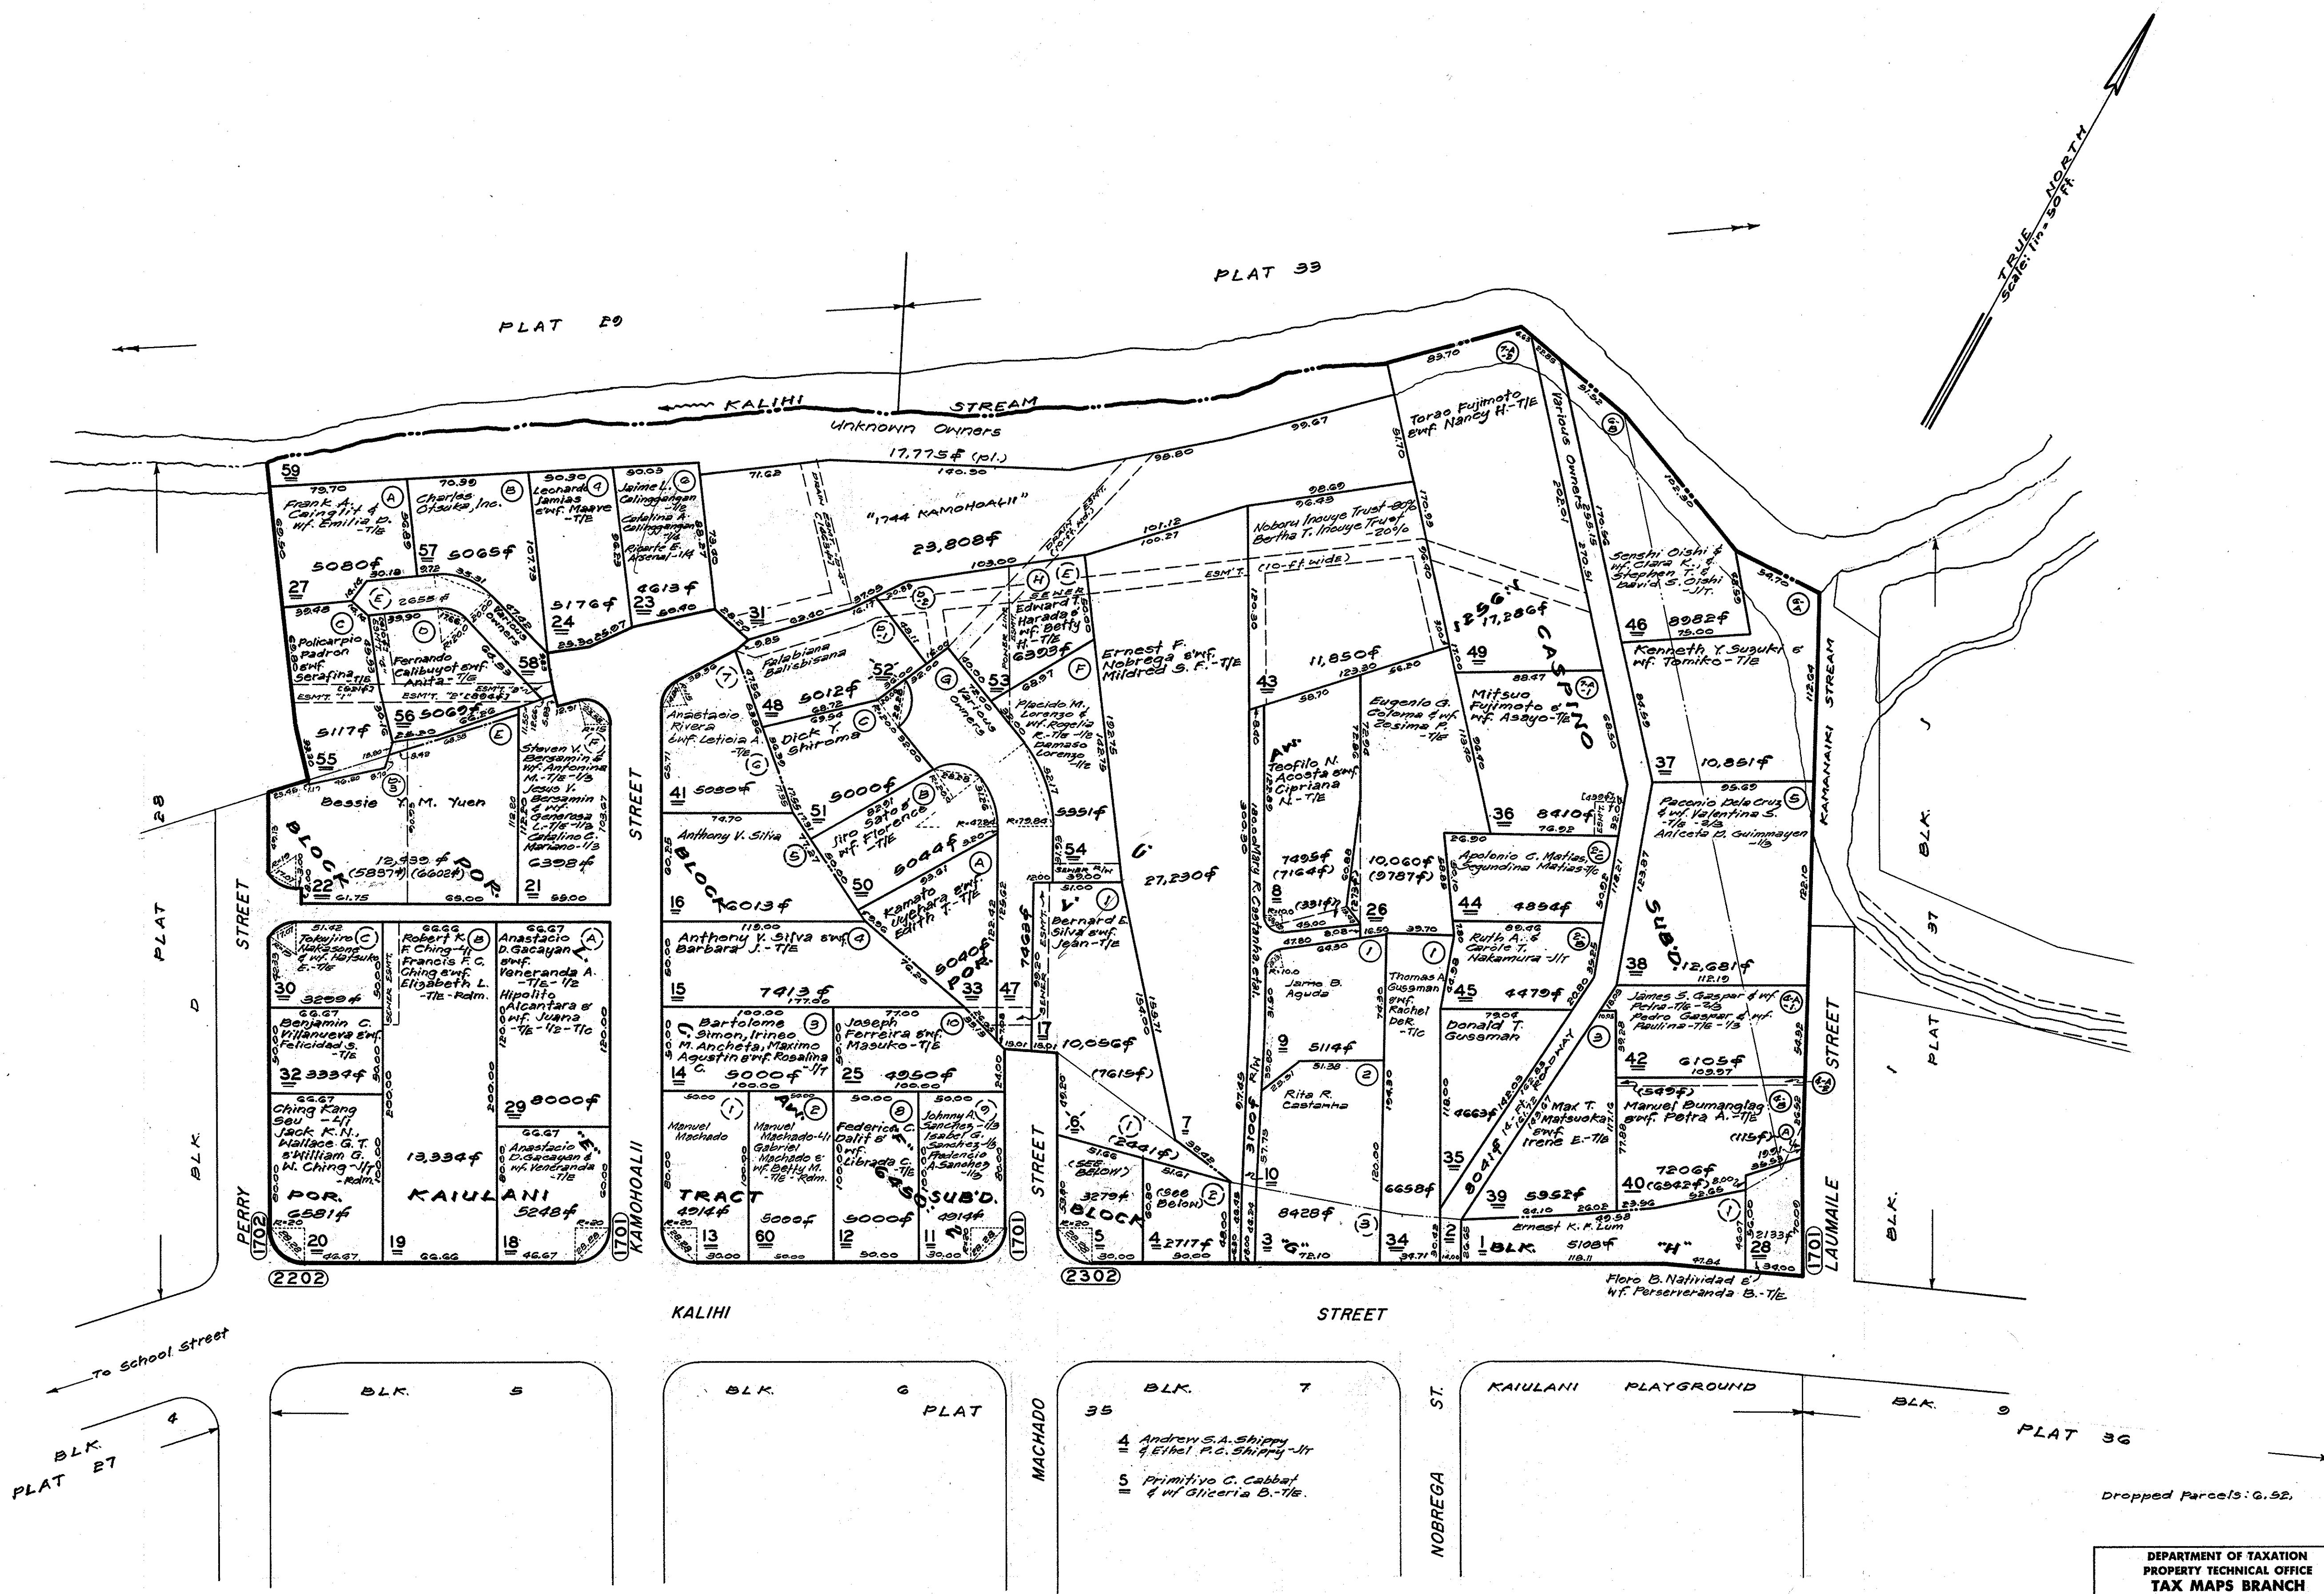

POR. L.C. AW. 1256:1 & POR. KAIULANI TRACT, POR. L.C. AW. 6450, KALIHI MAUKA, HONOLULU, OAHU, HAWAII

FOR PROPERTY ASSESSMENT PURPOSES
SUBJECT TO CHANGE

DEPARTMENT OF TAXATION PROPERTY TECHNICAL OFFICE TAX MAPS BRANCH STATE OF HAWAII TAX MAP		
FIRST TAXATION DISTRICT		
ZONE	SEC.	PLAT
1	3	34
SCALE: 1 IN. = 50 FT.		