


1967
 RECD 6 1968
 APR 23 1969
 JUN 19 1974
 JUN 9 1975
 JAN 1 1977
 MAY 1 8 1977

DWG. NO.: 071... REPLETTED & REVISED... Title
 SOURCE: L.O. ST. APP. 1916 & L.O. ST. CONS. 03
 BY: DATE: JULY 14, 1968

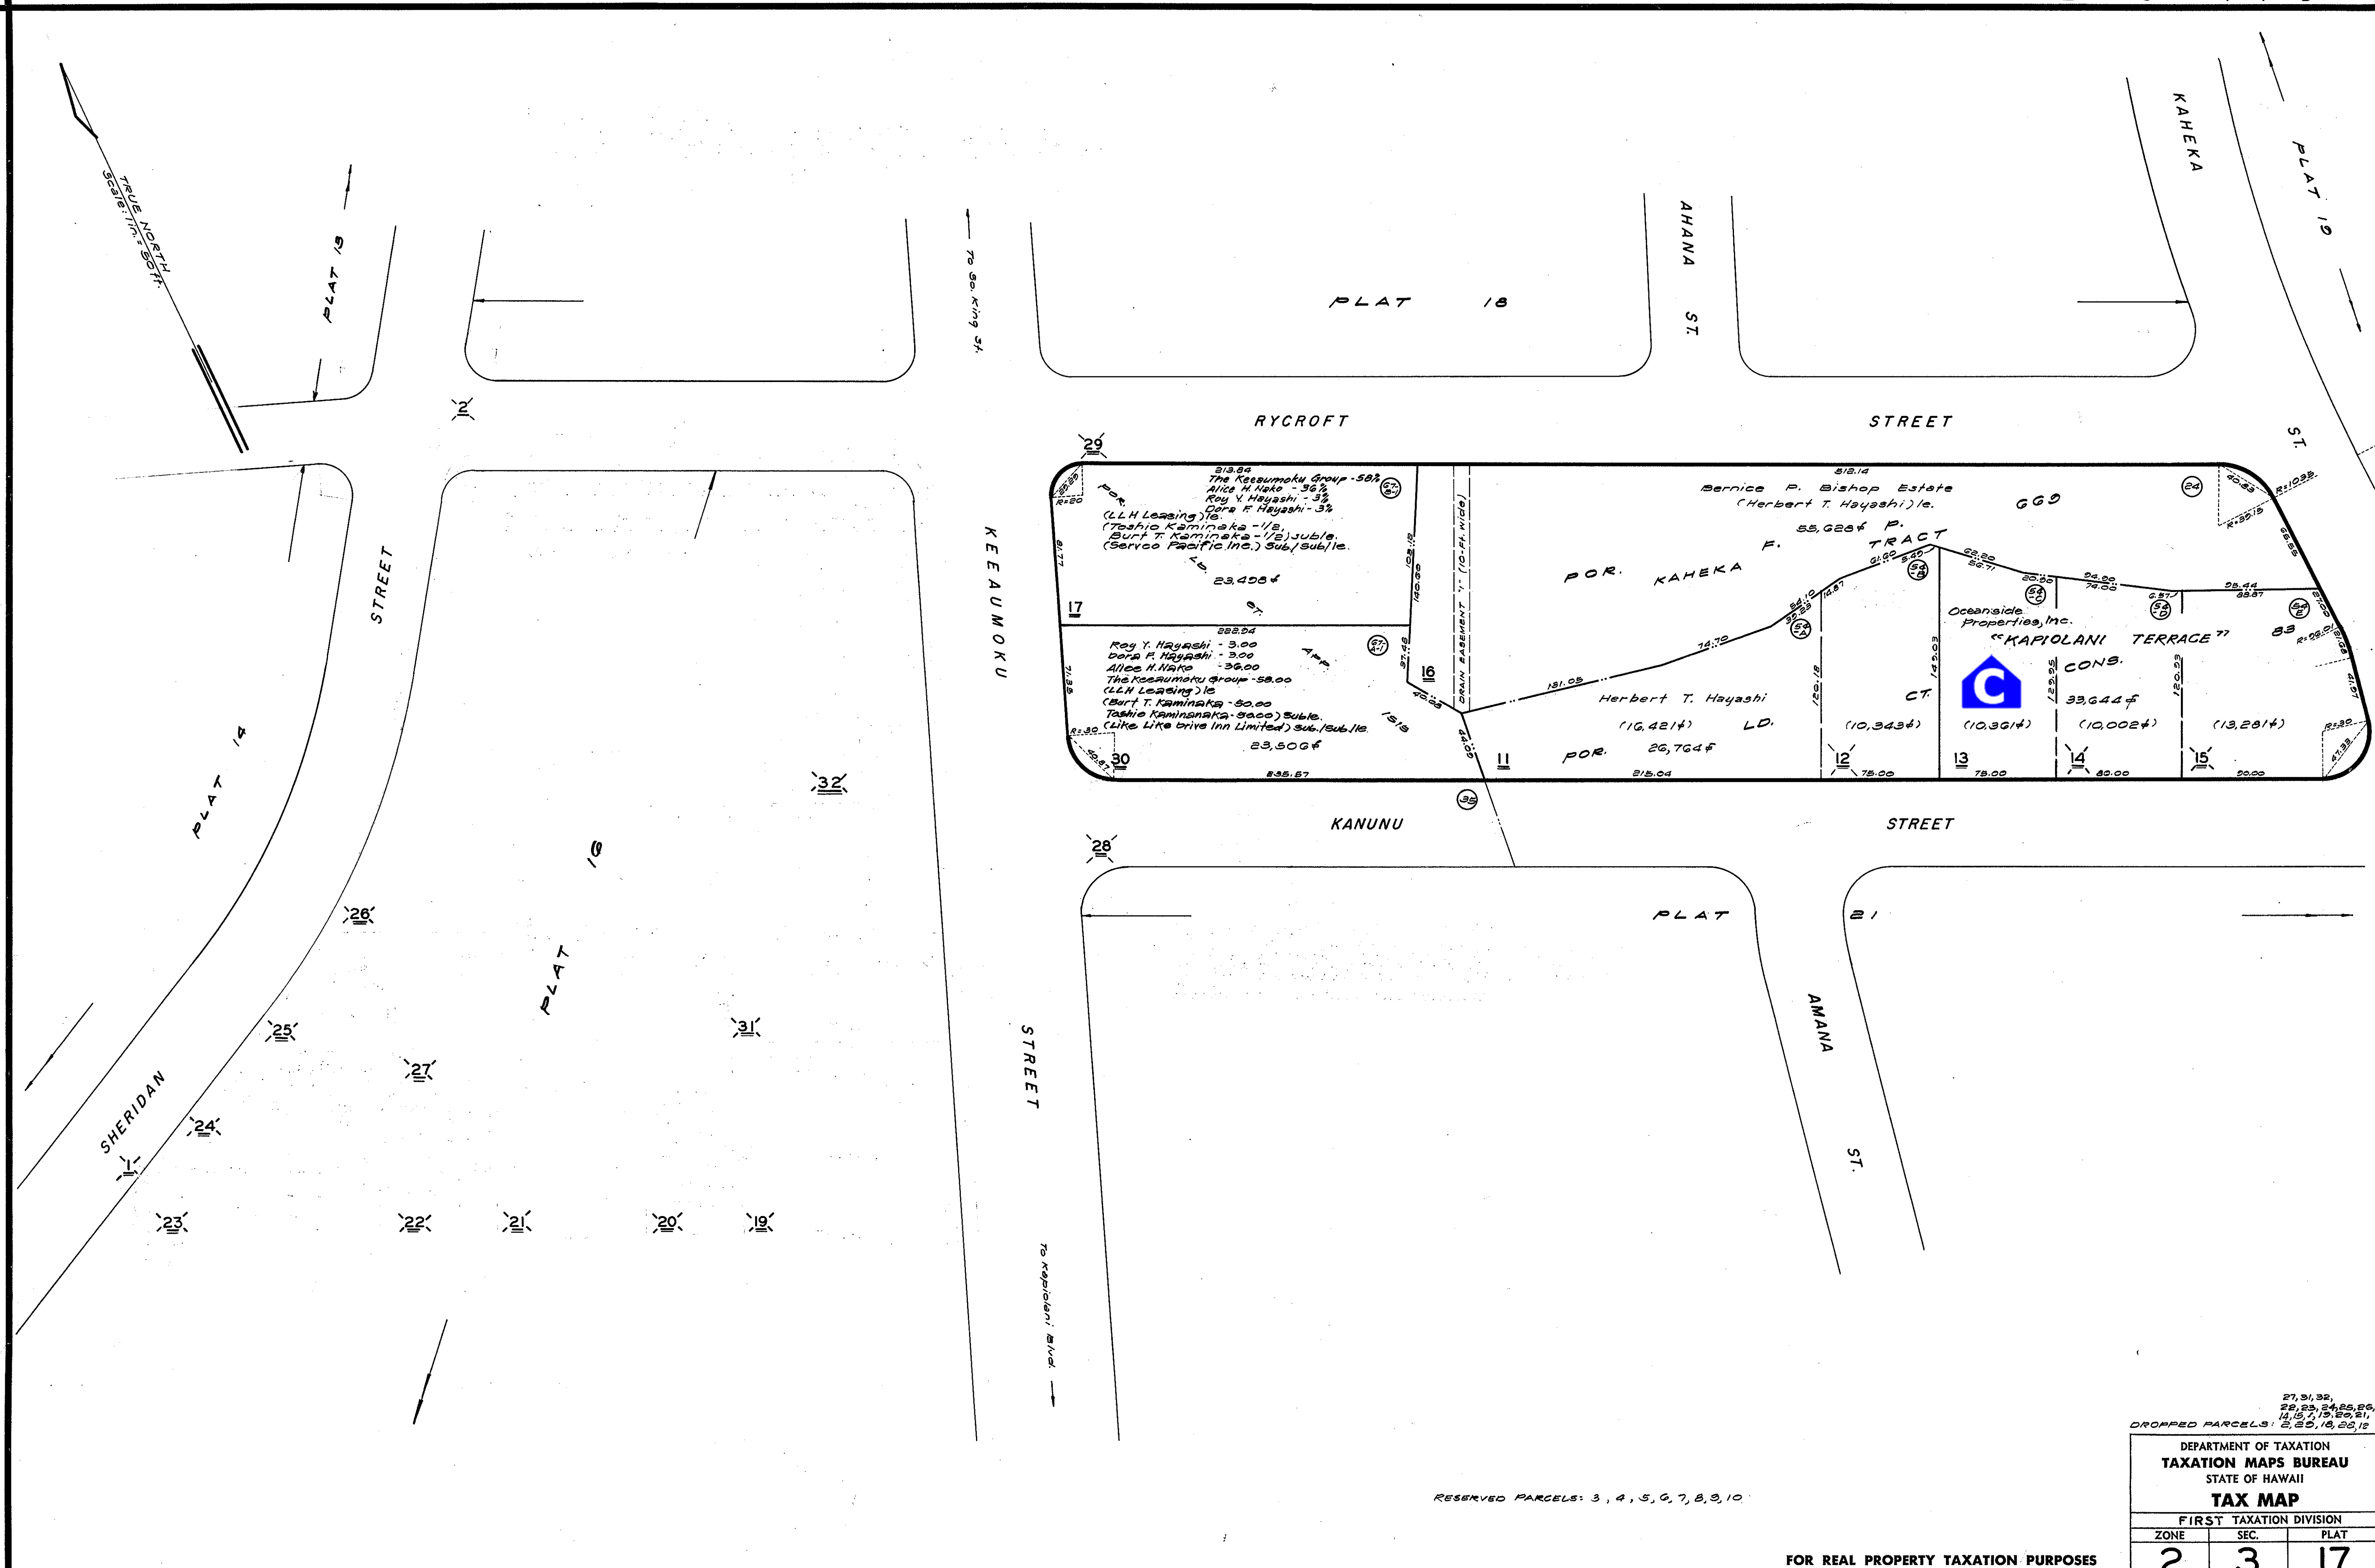

POR. KEWALO, PAAWEUWEU & MALOOKAHANA, HONOLULU, OAHU

RESERVED PARCELS: 3, 4, 5, 6, 7, 8, 9, 10

FOR REAL PROPERTY TAXATION PURPOSES
SUBJECT TO CHANGE

27, 31, 32,
28, 29, 34, 25, 26,
14, 15, 7, 19, 20, 21,
DROPPED PARCELS: 2, 22, 18, 23, 12

| | | |
|-------------------------|------|------|
| DEPARTMENT OF TAXATION | | |
| TAXATION MAPS BUREAU | | |
| STATE OF HAWAII | | |
| TAX MAP | | |
| FIRST TAXATION DIVISION | | |
| ZONE | SEC. | PLAT |
| 2 | 3 | 17 |
| SCALE: 1 IN. = 50 FT. | | |