


DWG. NO. 9471 RE-PLOTTED & REVISED
SOURCE: T.M.B., L.O. ST. APP. 15/15 & L.O. CT. CONS. 83
BY: L.B.
DATE: JULY 11, 1983

DWG. NO. 9471 RE-PLOTTED & REVISED
SOURCE: T.M.B., L.O. ST. APP. 15/15 & L.O. CT. CONS. 83
BY: L.B.
DATE: JULY 11, 1983

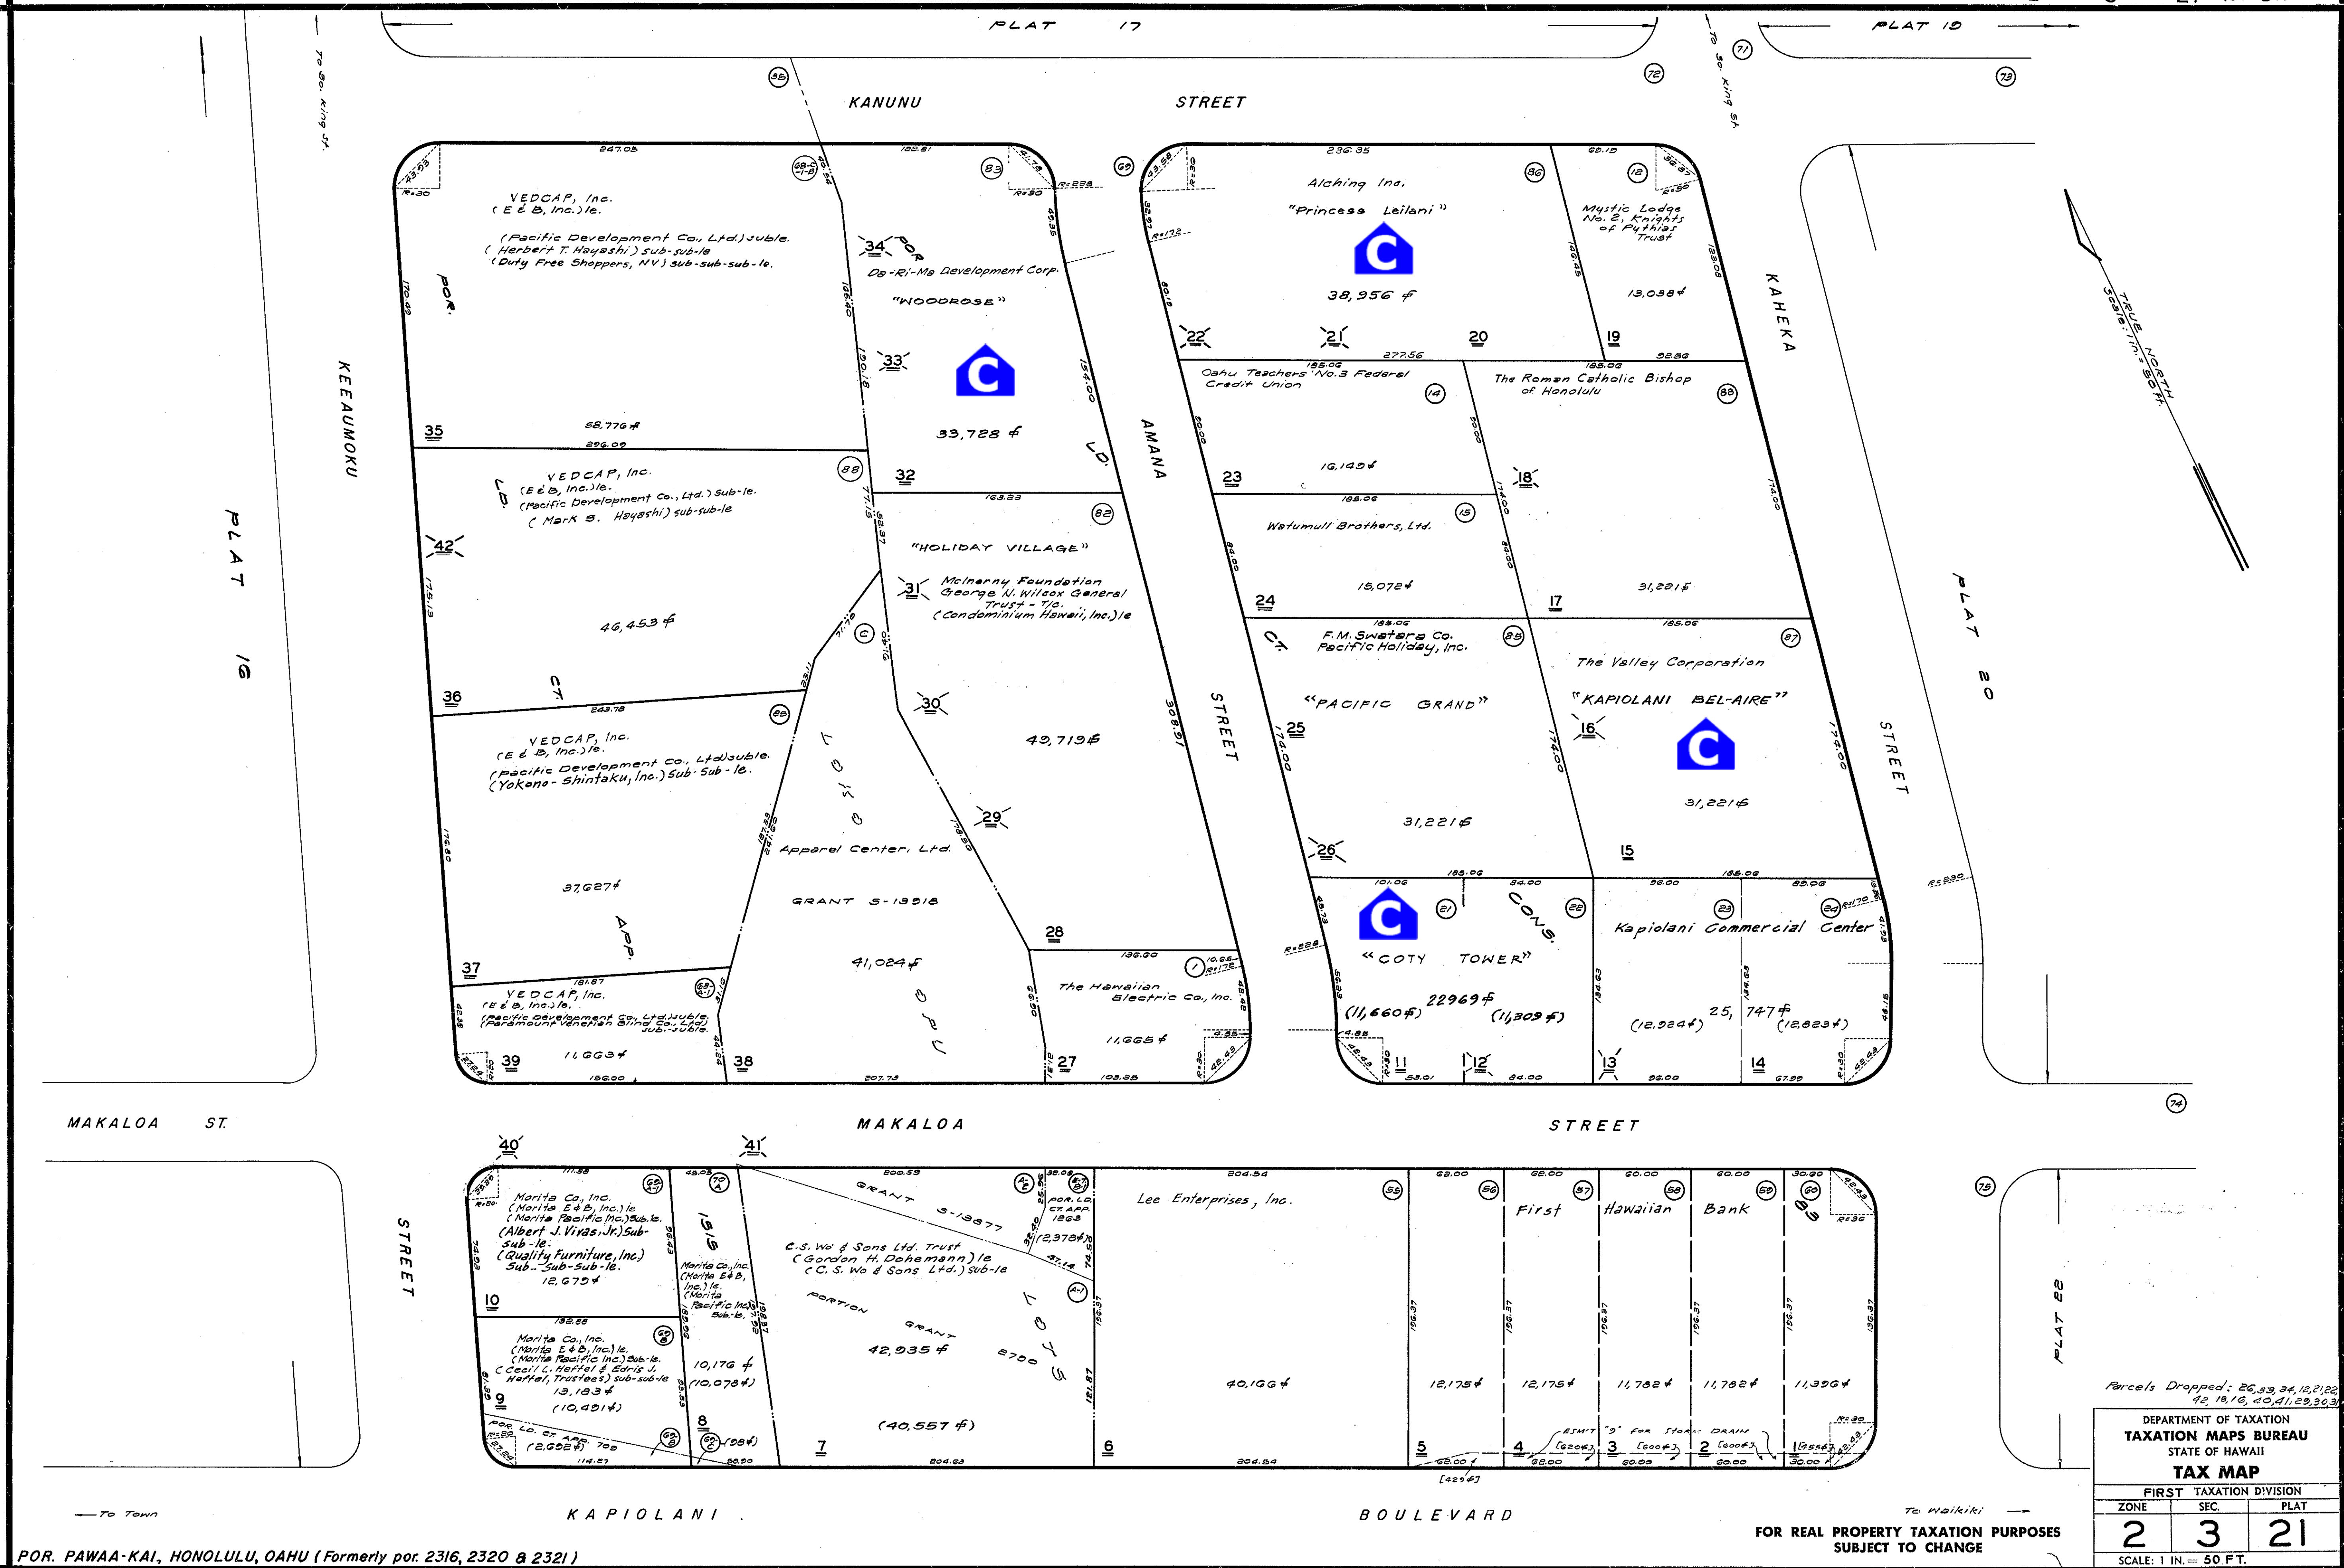

POR. PAWAA-KAI, HONOLULU, OAHU (Formerly por. 2316, 2320 & 2321)

FOR REAL PROPERTY TAXATION PURPOSES
SUBJECT TO CHANGE

Parcels Dropped: 26, 33, 34, 18, 21, 22, 42, 18, 16, 40, 41, 29, 30, 31

DEPARTMENT OF TAXATION TAXATION MAPS BUREAU STATE OF HAWAII		
TAX MAP		
FIRST TAXATION DIVISION		
ZONE	SEC.	PLAT
2	3	21
SCALE: 1 IN. = 50 FT.		