

CORRECTED

APR 5 1939
APR 8 1939
APR 8 1941
APR 19 1941
MAY 1 1941
MAY 9 1941
JAN 5 1942
JAN 3 1942
JAN 2 1942
MAR 1 1942
APR 16 1943
JUN 3 1943
JUN 12 1943
JUN 27 1944
NOV 2 1944
DEC 2 1944
JUL 8 1945
MAR 5 1946
SEP 30 1946


JUN 15 48
AUG 3 48
OCT 18 48
JUL 6 49
AUG 11 1950
MAY 8 1951
MAY 2 1 1951
JUL 3 51
OCT 14 51
MAR 25 52
JUN 28 52
JUN 20 53
JUL 10 54
JUL 15 54
JUL 18 54
NOV 8 55
DEC 2 55
NOV 25 55
DEC 7 55
OCT 9 57
JUN 26 58
PR 22 58
AUG 6 59
AUG 20 59
JAN 19 60
APR 2 60
APR 10 60
MAR 9 61
MAY 9 61
MAY 17 61
DEC 20 61
JAN 3 62
JAN 7 62
JAN 23 62

SEP 23 1968
OCT 1 1968
JAN 8 1969
DEC 1 1975
MAR 2 5 1976
OCT 8 1977
MAY 27 1983
JUL 27 1983
JAN 20 1984

Dwg No. 577

By: H.T.C. & S.C. July 19, 1932

Source: Top. Map. Bureau

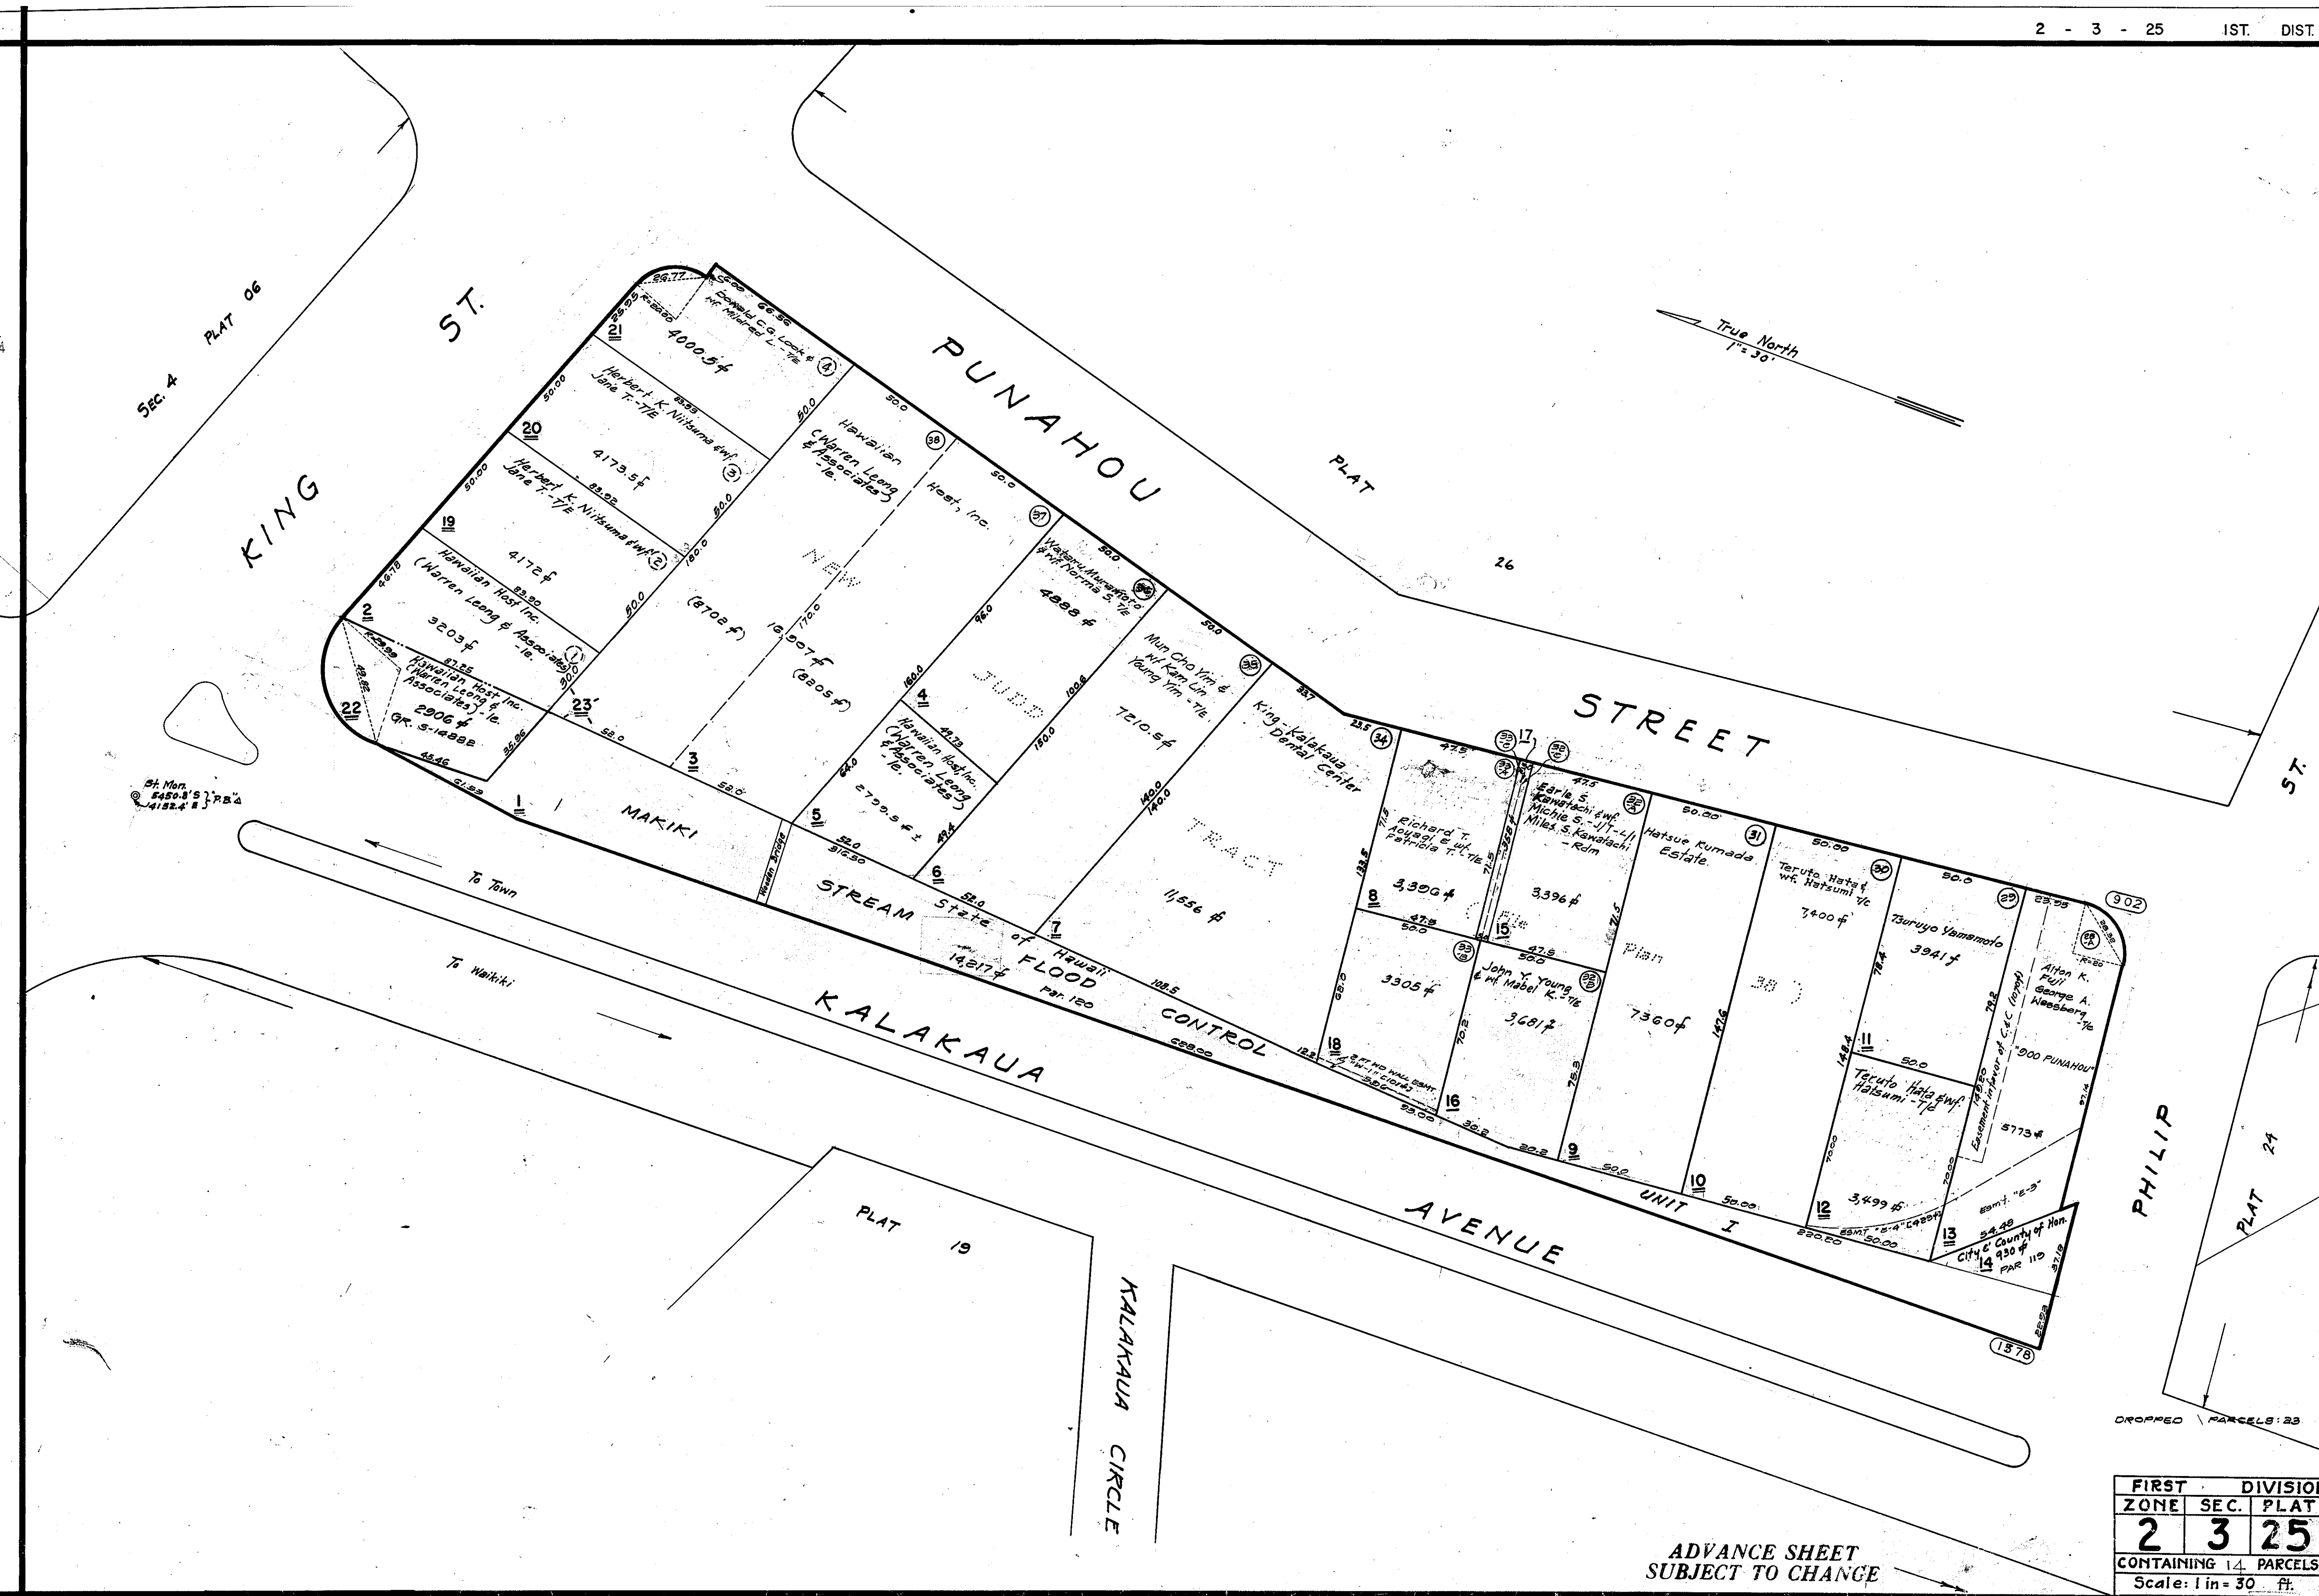

FIRST DIVISION		
ZONE	SEC.	PLAT
2	3	25
CONTAINING 14 PARCELS		
Scale: 1 in = 30 ft.		