


MAR 1 1978
MAR 7 1978
JUN 27 1981
SEP 15 1982

DWG. NO. 4520
SOURCE: Land Court Application 608 Map 56 & 57
BY: H.N.I.L.B.
JAN 1 1968
JAN 1 1977
JAN 1 1978

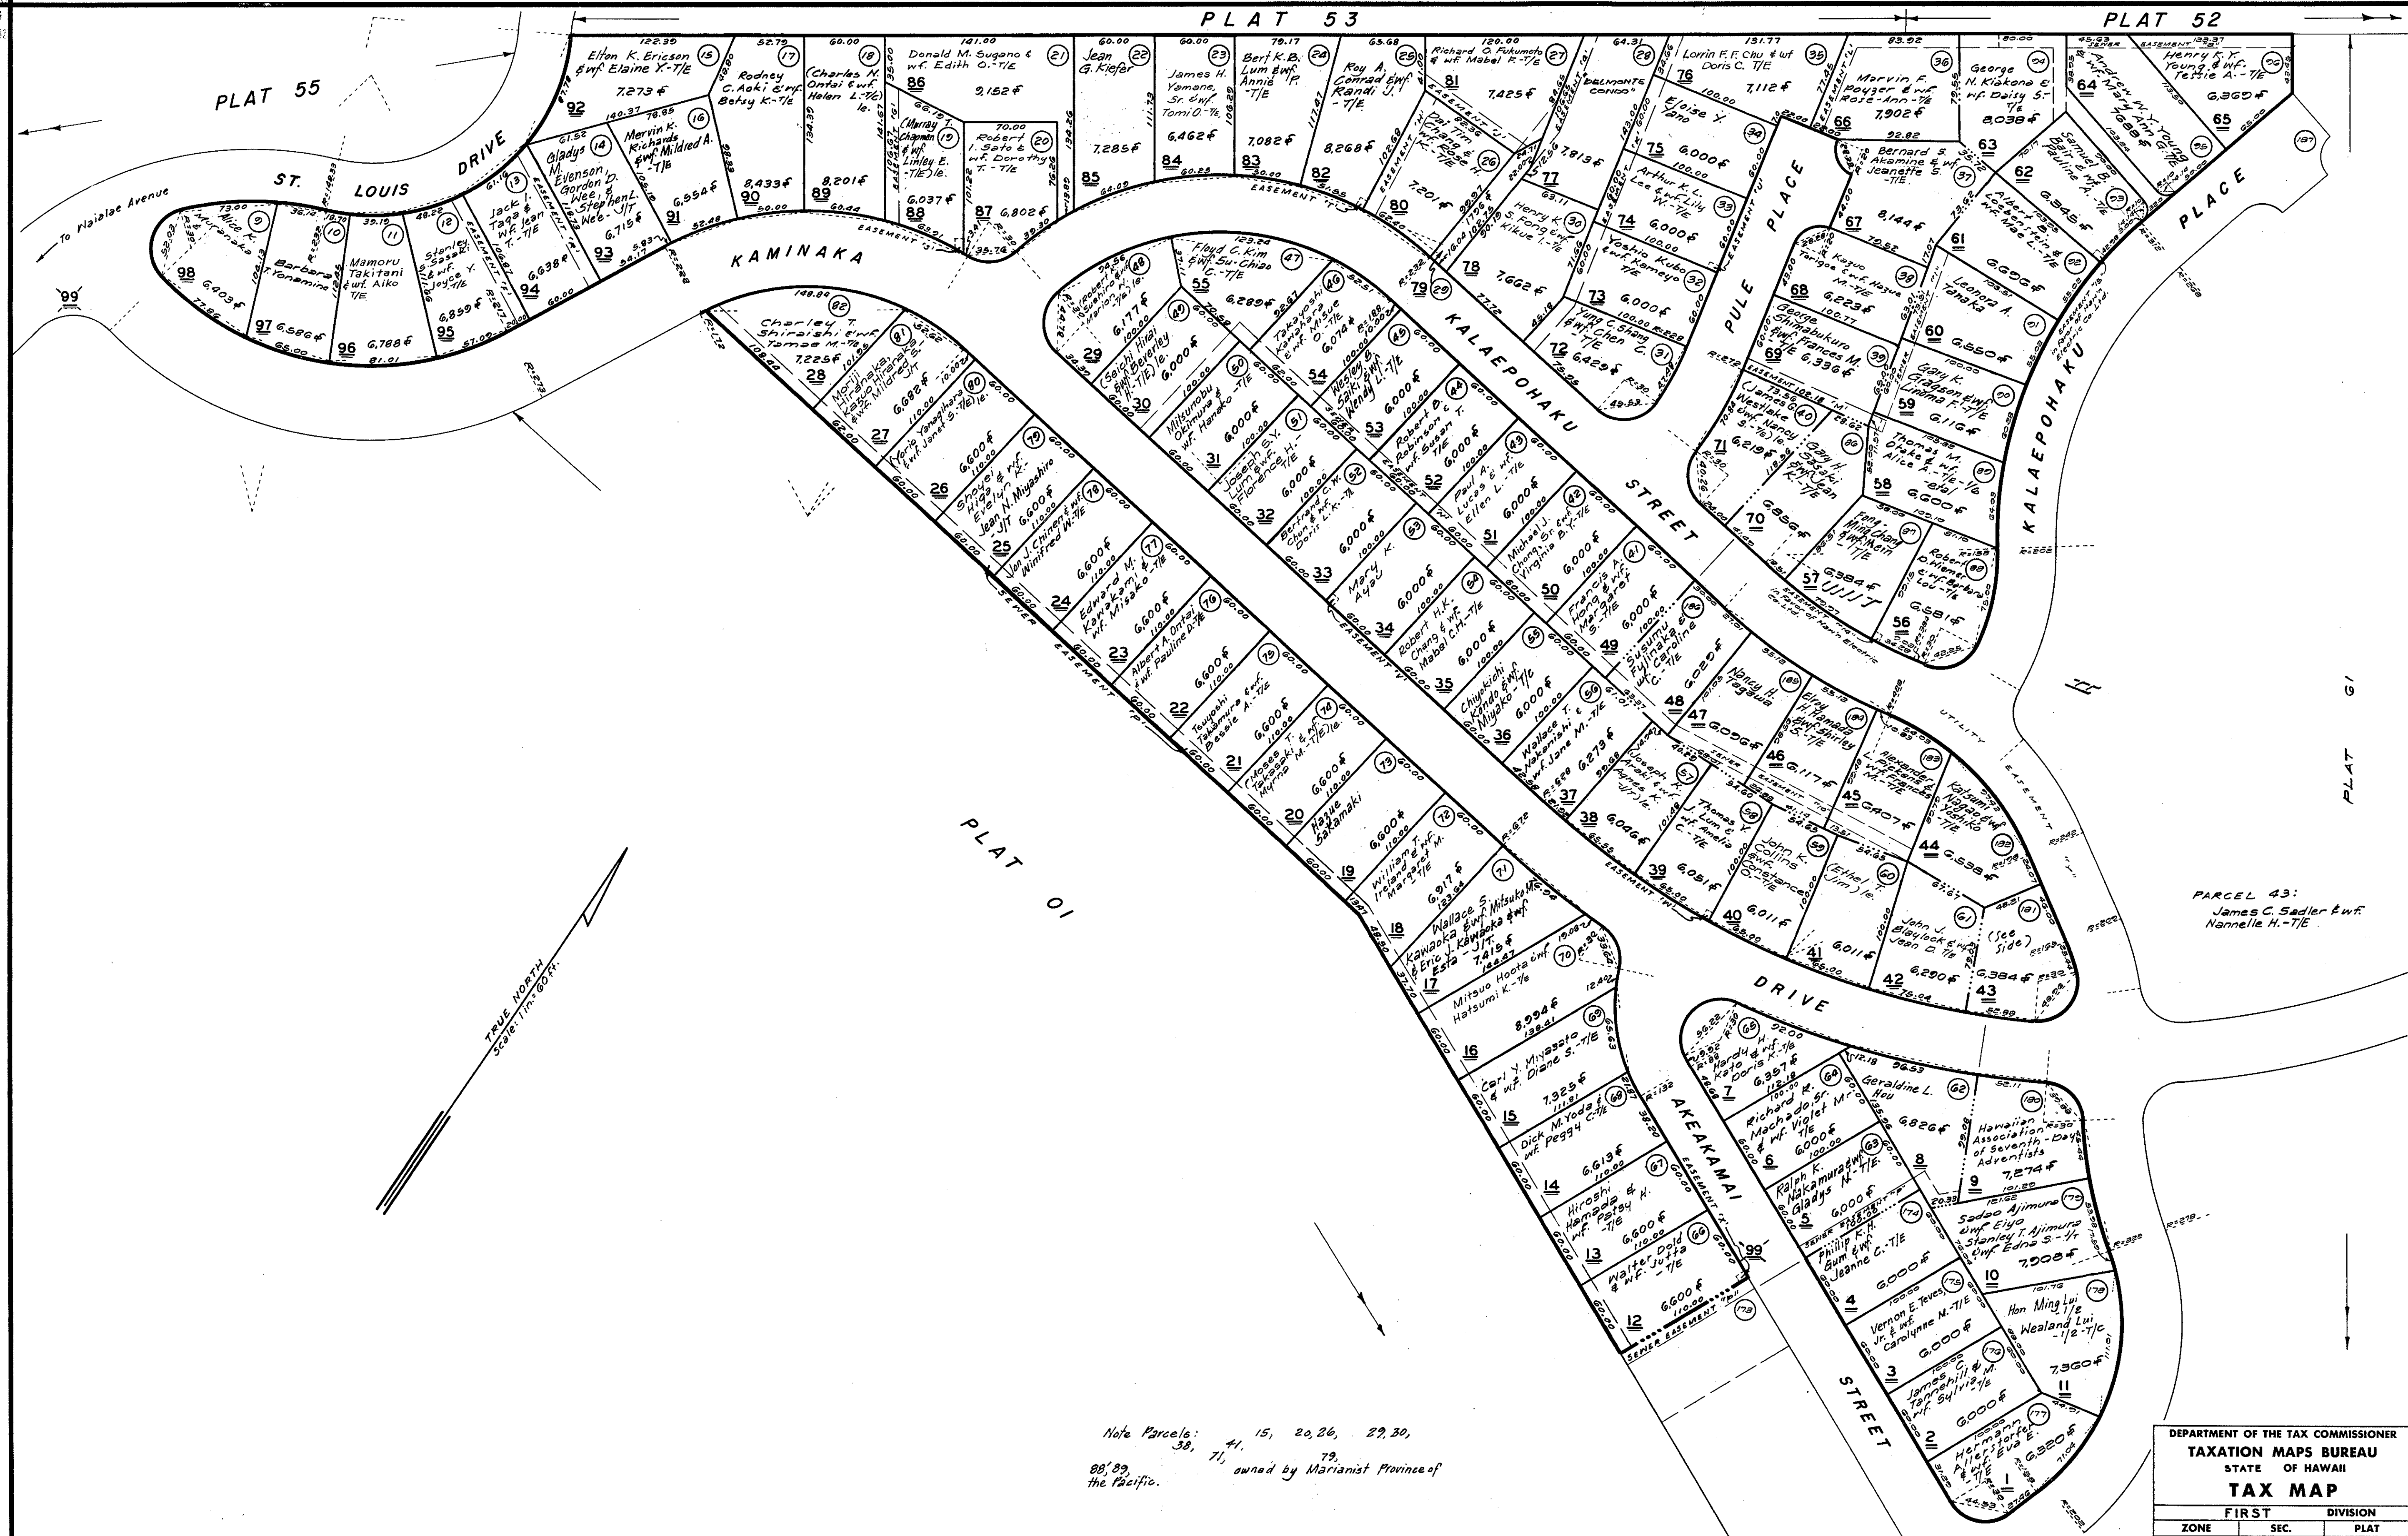

CHAMINADE TERRACE UNIT I
Per. KALAEPOHAKU & PAHOA, HONOLULU, per. Ld. Ct. App. 608 (Formerly per. of 3-3-01)

DEPARTMENT OF THE TAX COMMISSIONER		
TAXATION MAPS BUREAU		
STATE OF HAWAII		
TAX MAP		
FIRST DIVISION		PLAT
ZONE	SEC.	
3	3	60
CONTAINING		PARCELS
SCALE: 1 IN. = 60 FT.		

SUBJECT TO CHANGE