
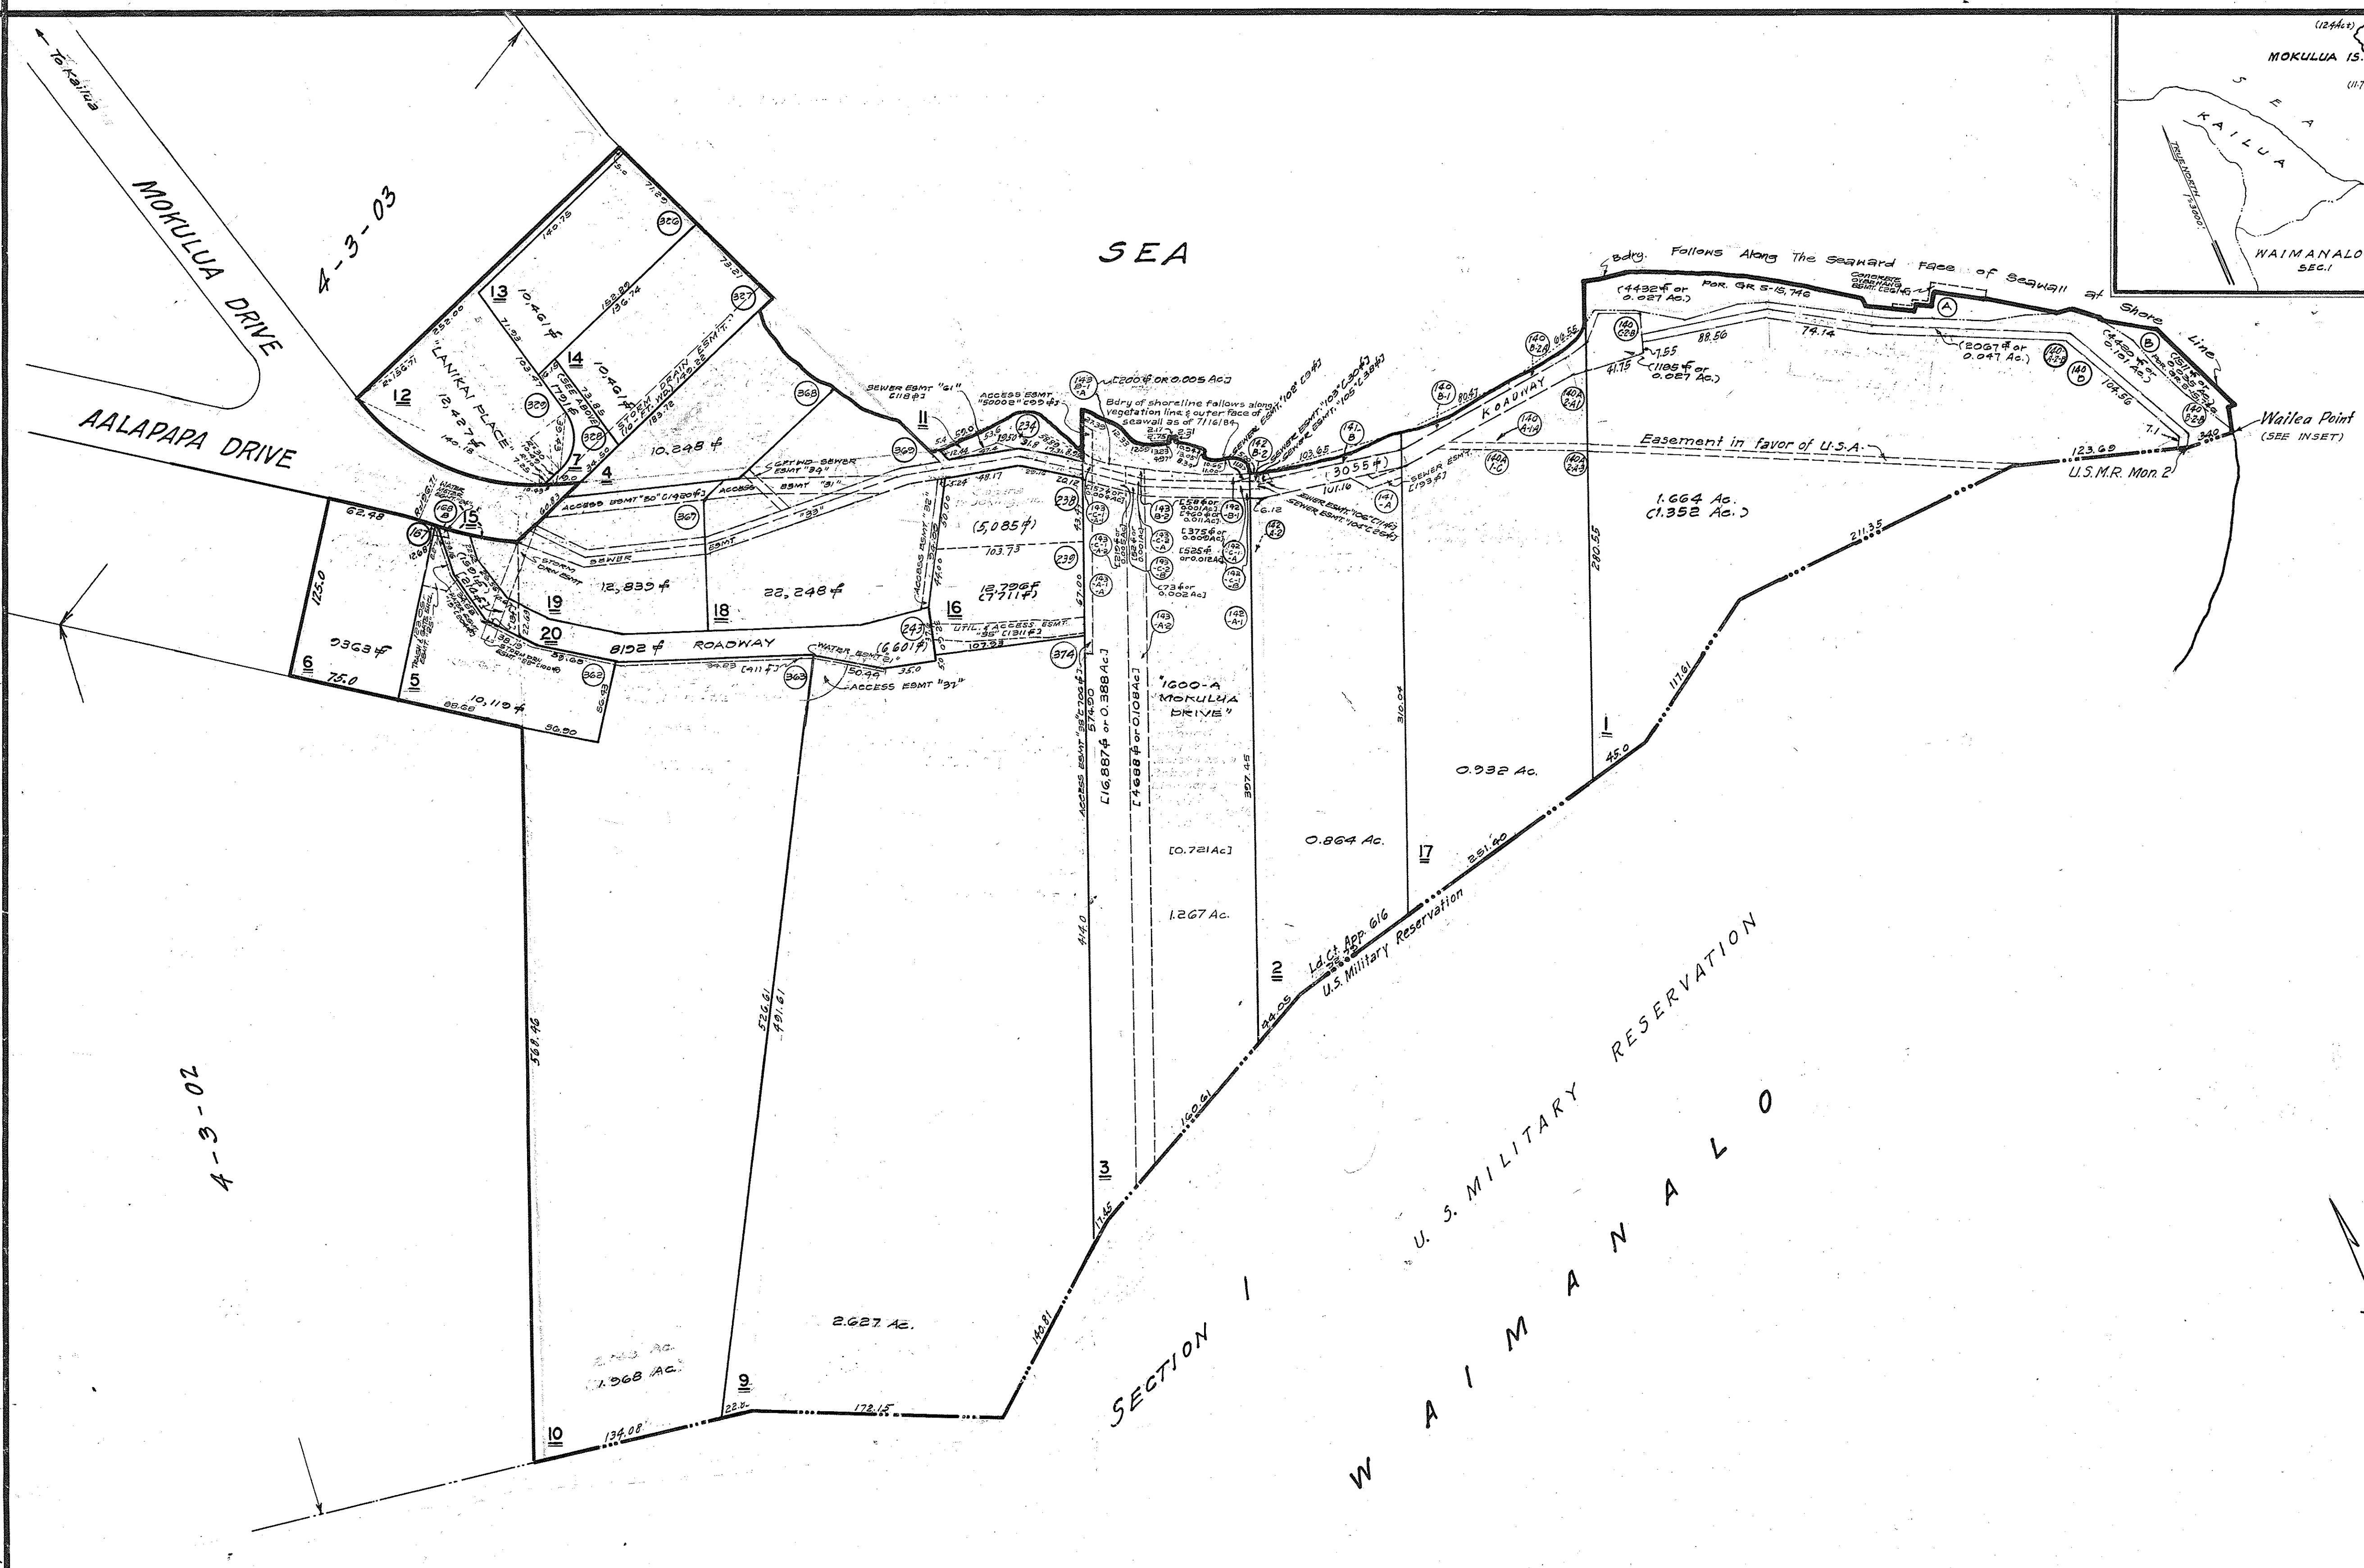


CORRELATED
OCT 27 1938
AUG 3 1939
JAN 29 1941
MAR 25 1941
JUN 7 1942
DEC 24 1947
MAR 21 1948
JUN 2 1949
JAN 9 1950
JAN 24 1951
APR 1 1951
MAY 28 1951
MAY 2 1953
JUN 8 1954
JUN 20 1955
JUN 10 1956
JUN 2 1957
JUN 18 1957
JUN 26 1958
JUN 14 1959
NOV 23 1959
APR 8 1960
JUN 19 1960
JUN 21 1960
AUG 21 1960
MAY 2 1961
MAR 17 1962
NOV 18 1962
MAY 21 1965

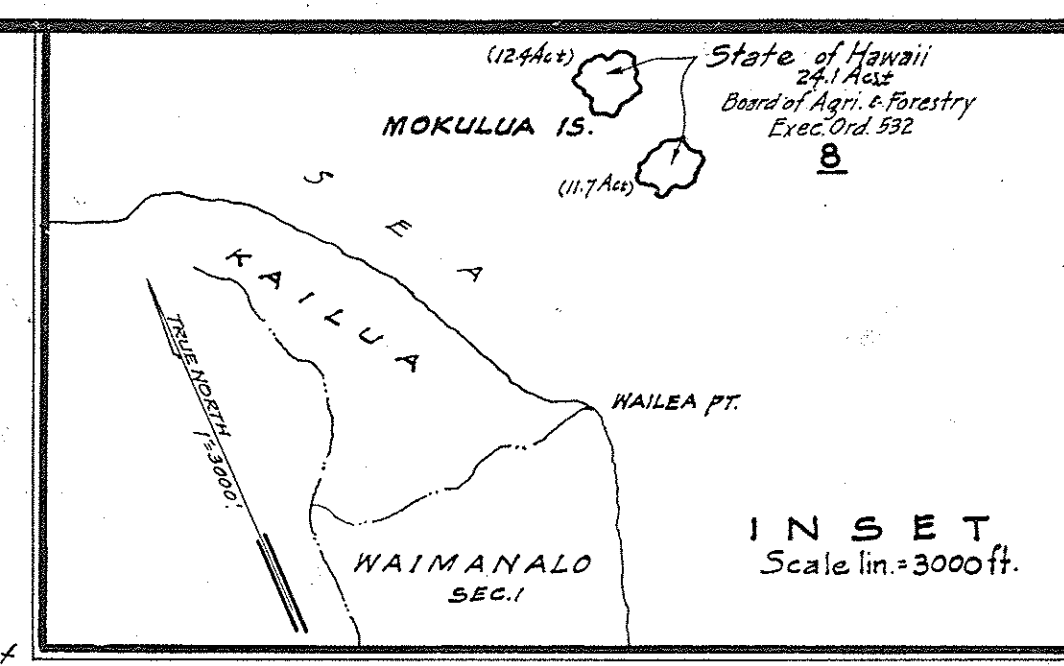

Appr. by: _____
Revised by: _____
Appr. by: _____
Dwg. No. 118
By: C. A. H. Dec. 1921
Source: Top. Maps Bureau
L. C. Appl. 616

LANIKAI, OAHU.

ADVANCE SHEET
SUBJECT TO CHANGE

FIRST DIVISION		
ZONE	SEC.	PLAT
4	3	01
CONTAINING 8 PARCELS		
Scale: 1 in. = 60 ft.		