


DEC 26 1968
MAR 14 1969
APR 24 1969
APR 24 1969
SEP 1 1969
JUL 3 1971
JAN 7 1972
JUL 12 1973
JUL 17 1974
MAR 14 1976
JUL 12 1976
AUG 4 1976
MAR 3 1980
APR 1 1980
JUL 1 1980
MAR 20 1981
MAR 14 1982
MAR 1 1982

SOURCE: LD. CT. APP. 616

Retraced:
BY: C. K. H. - J. Y. / J. L. S.

Retraced:
DATE: 11/5/31 - 5/9/67

DWC NO. 113

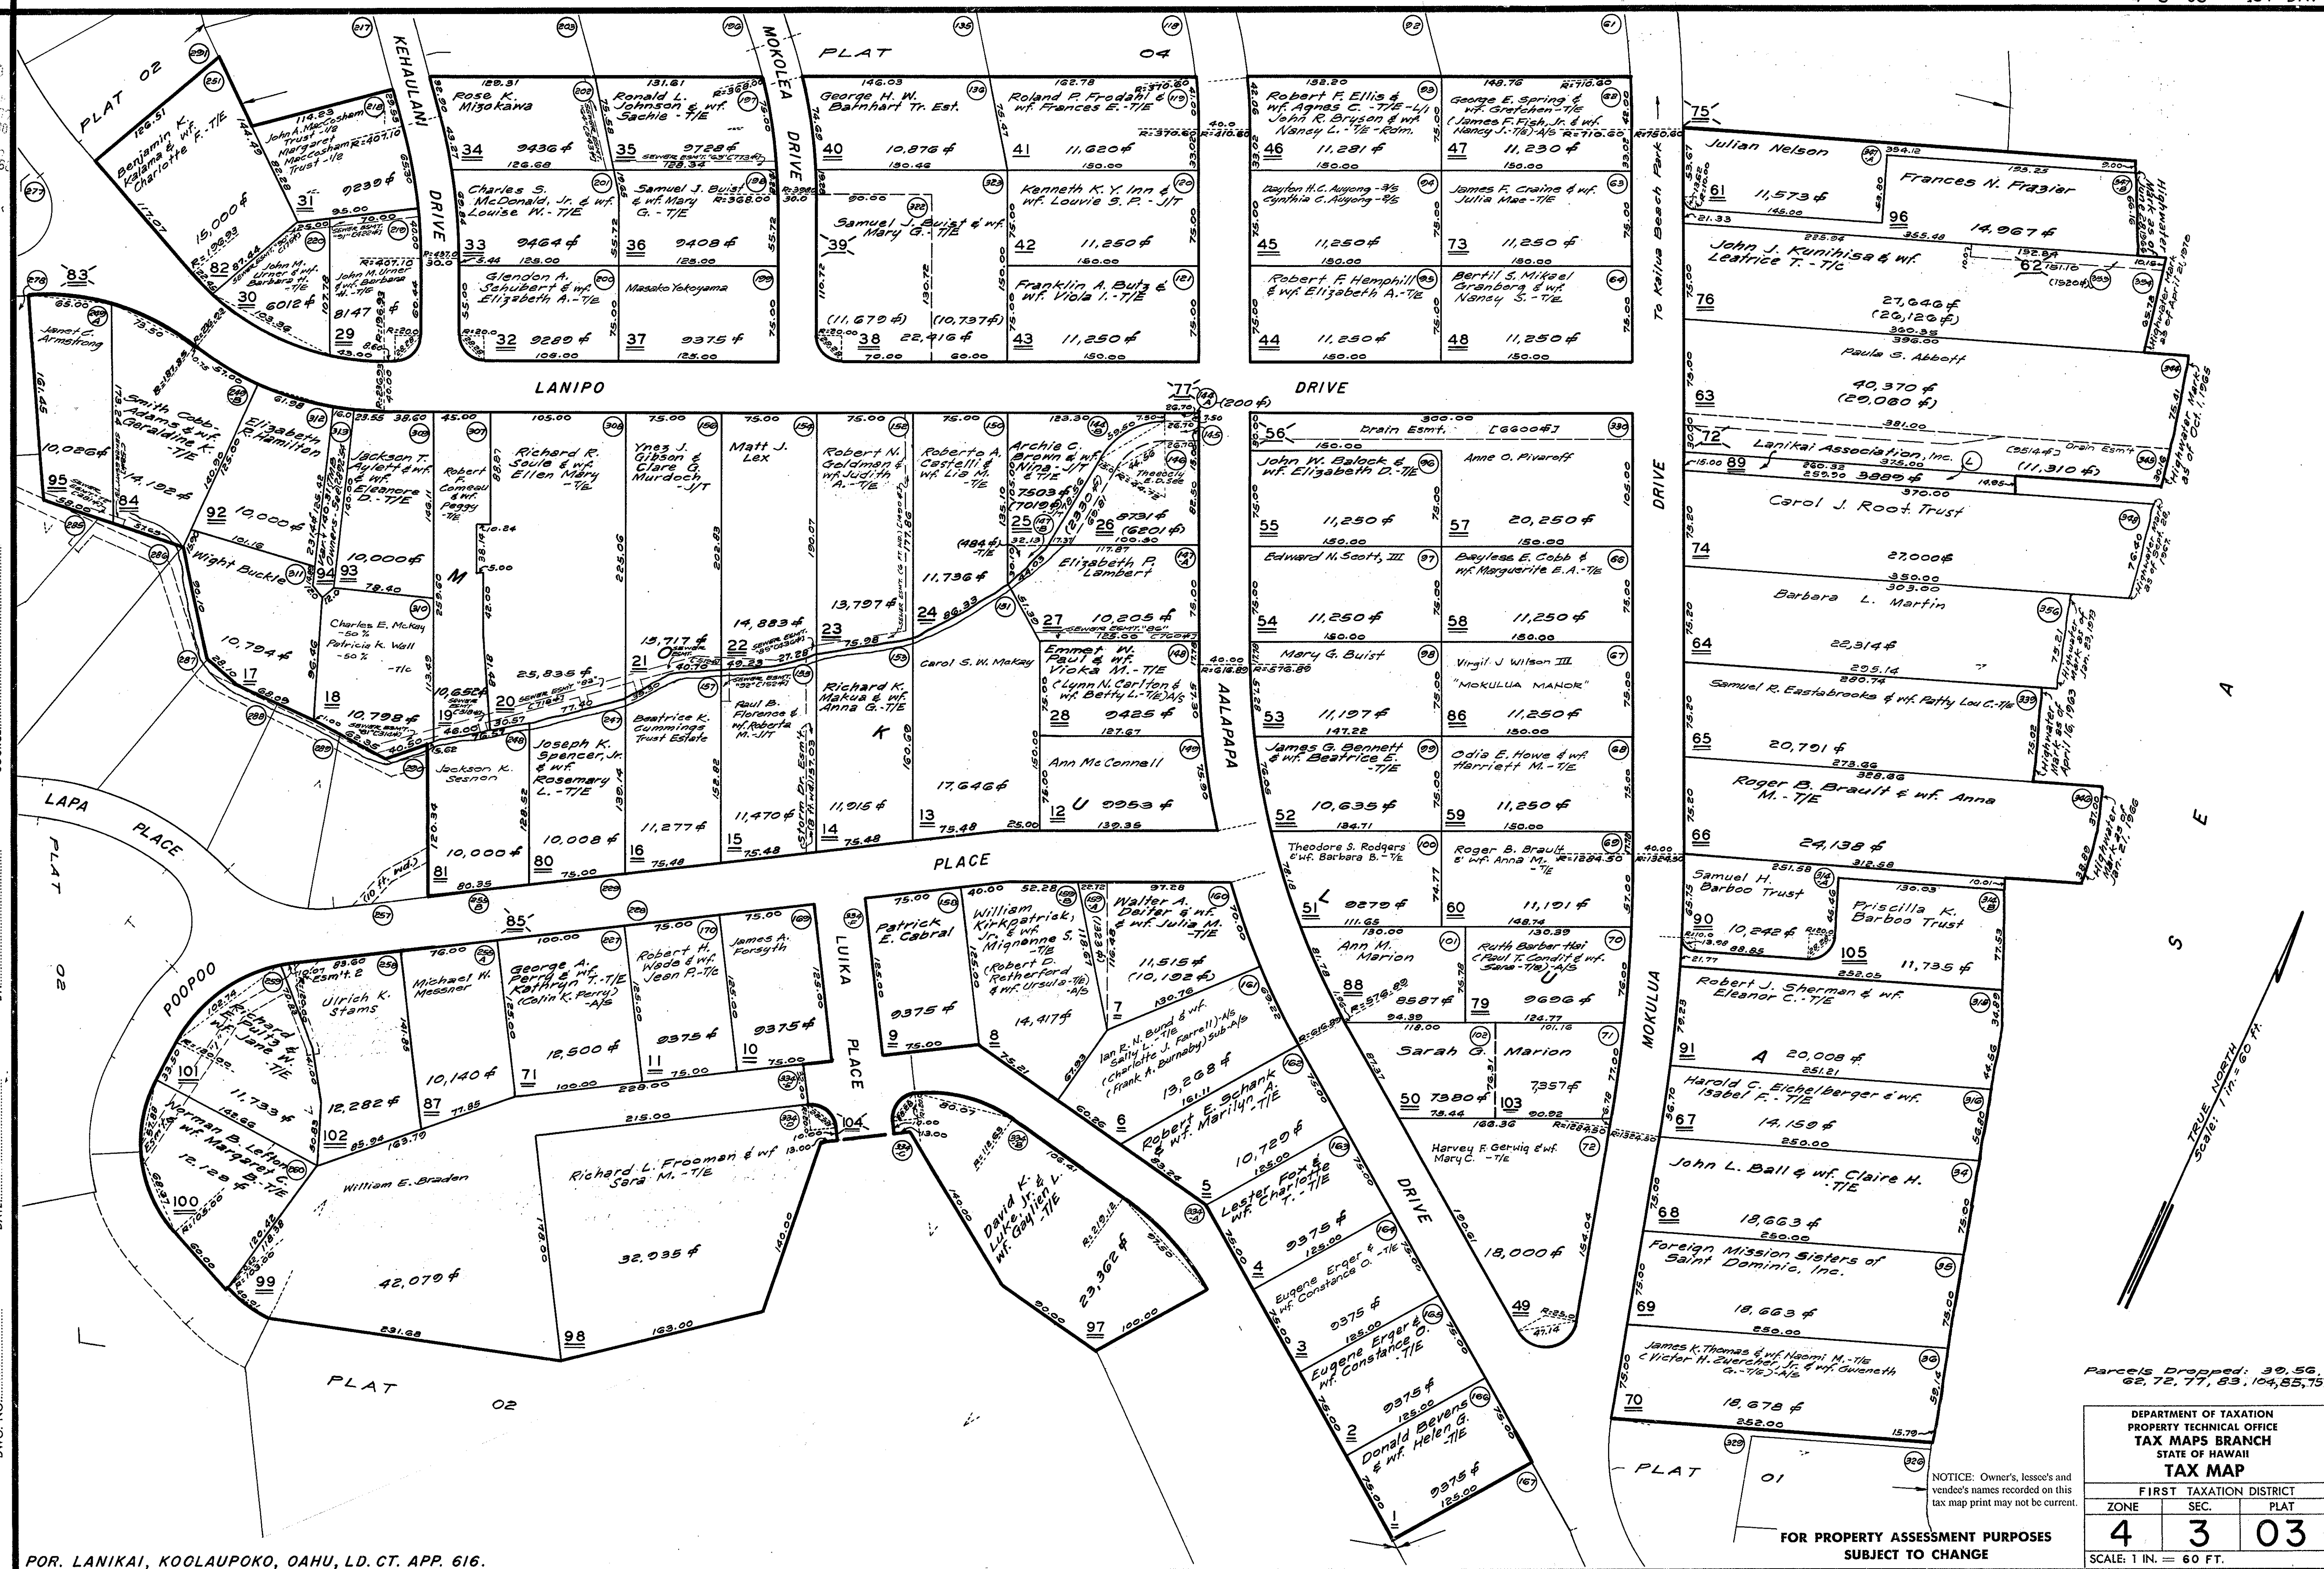

POR. LANIKAI, KOOLAUPOKO, OAHU, LD. CT. APP. 616.

**FOR PROPERTY ASSESSMENT PURPOSES
SUBJECT TO CHANGE**

NOTICE: Owner's, lessee's and vendee's names recorded on this tax map print may not be current.

DEPARTMENT OF TAXATION PROPERTY TECHNICAL OFFICE TAX MAPS BRANCH STATE OF HAWAII TAX MAP		
FIRST TAXATION DISTRICT		
ZONE	SEC.	PLAT
4	3	03
SCALE: 1 IN. = 60 FT.		