


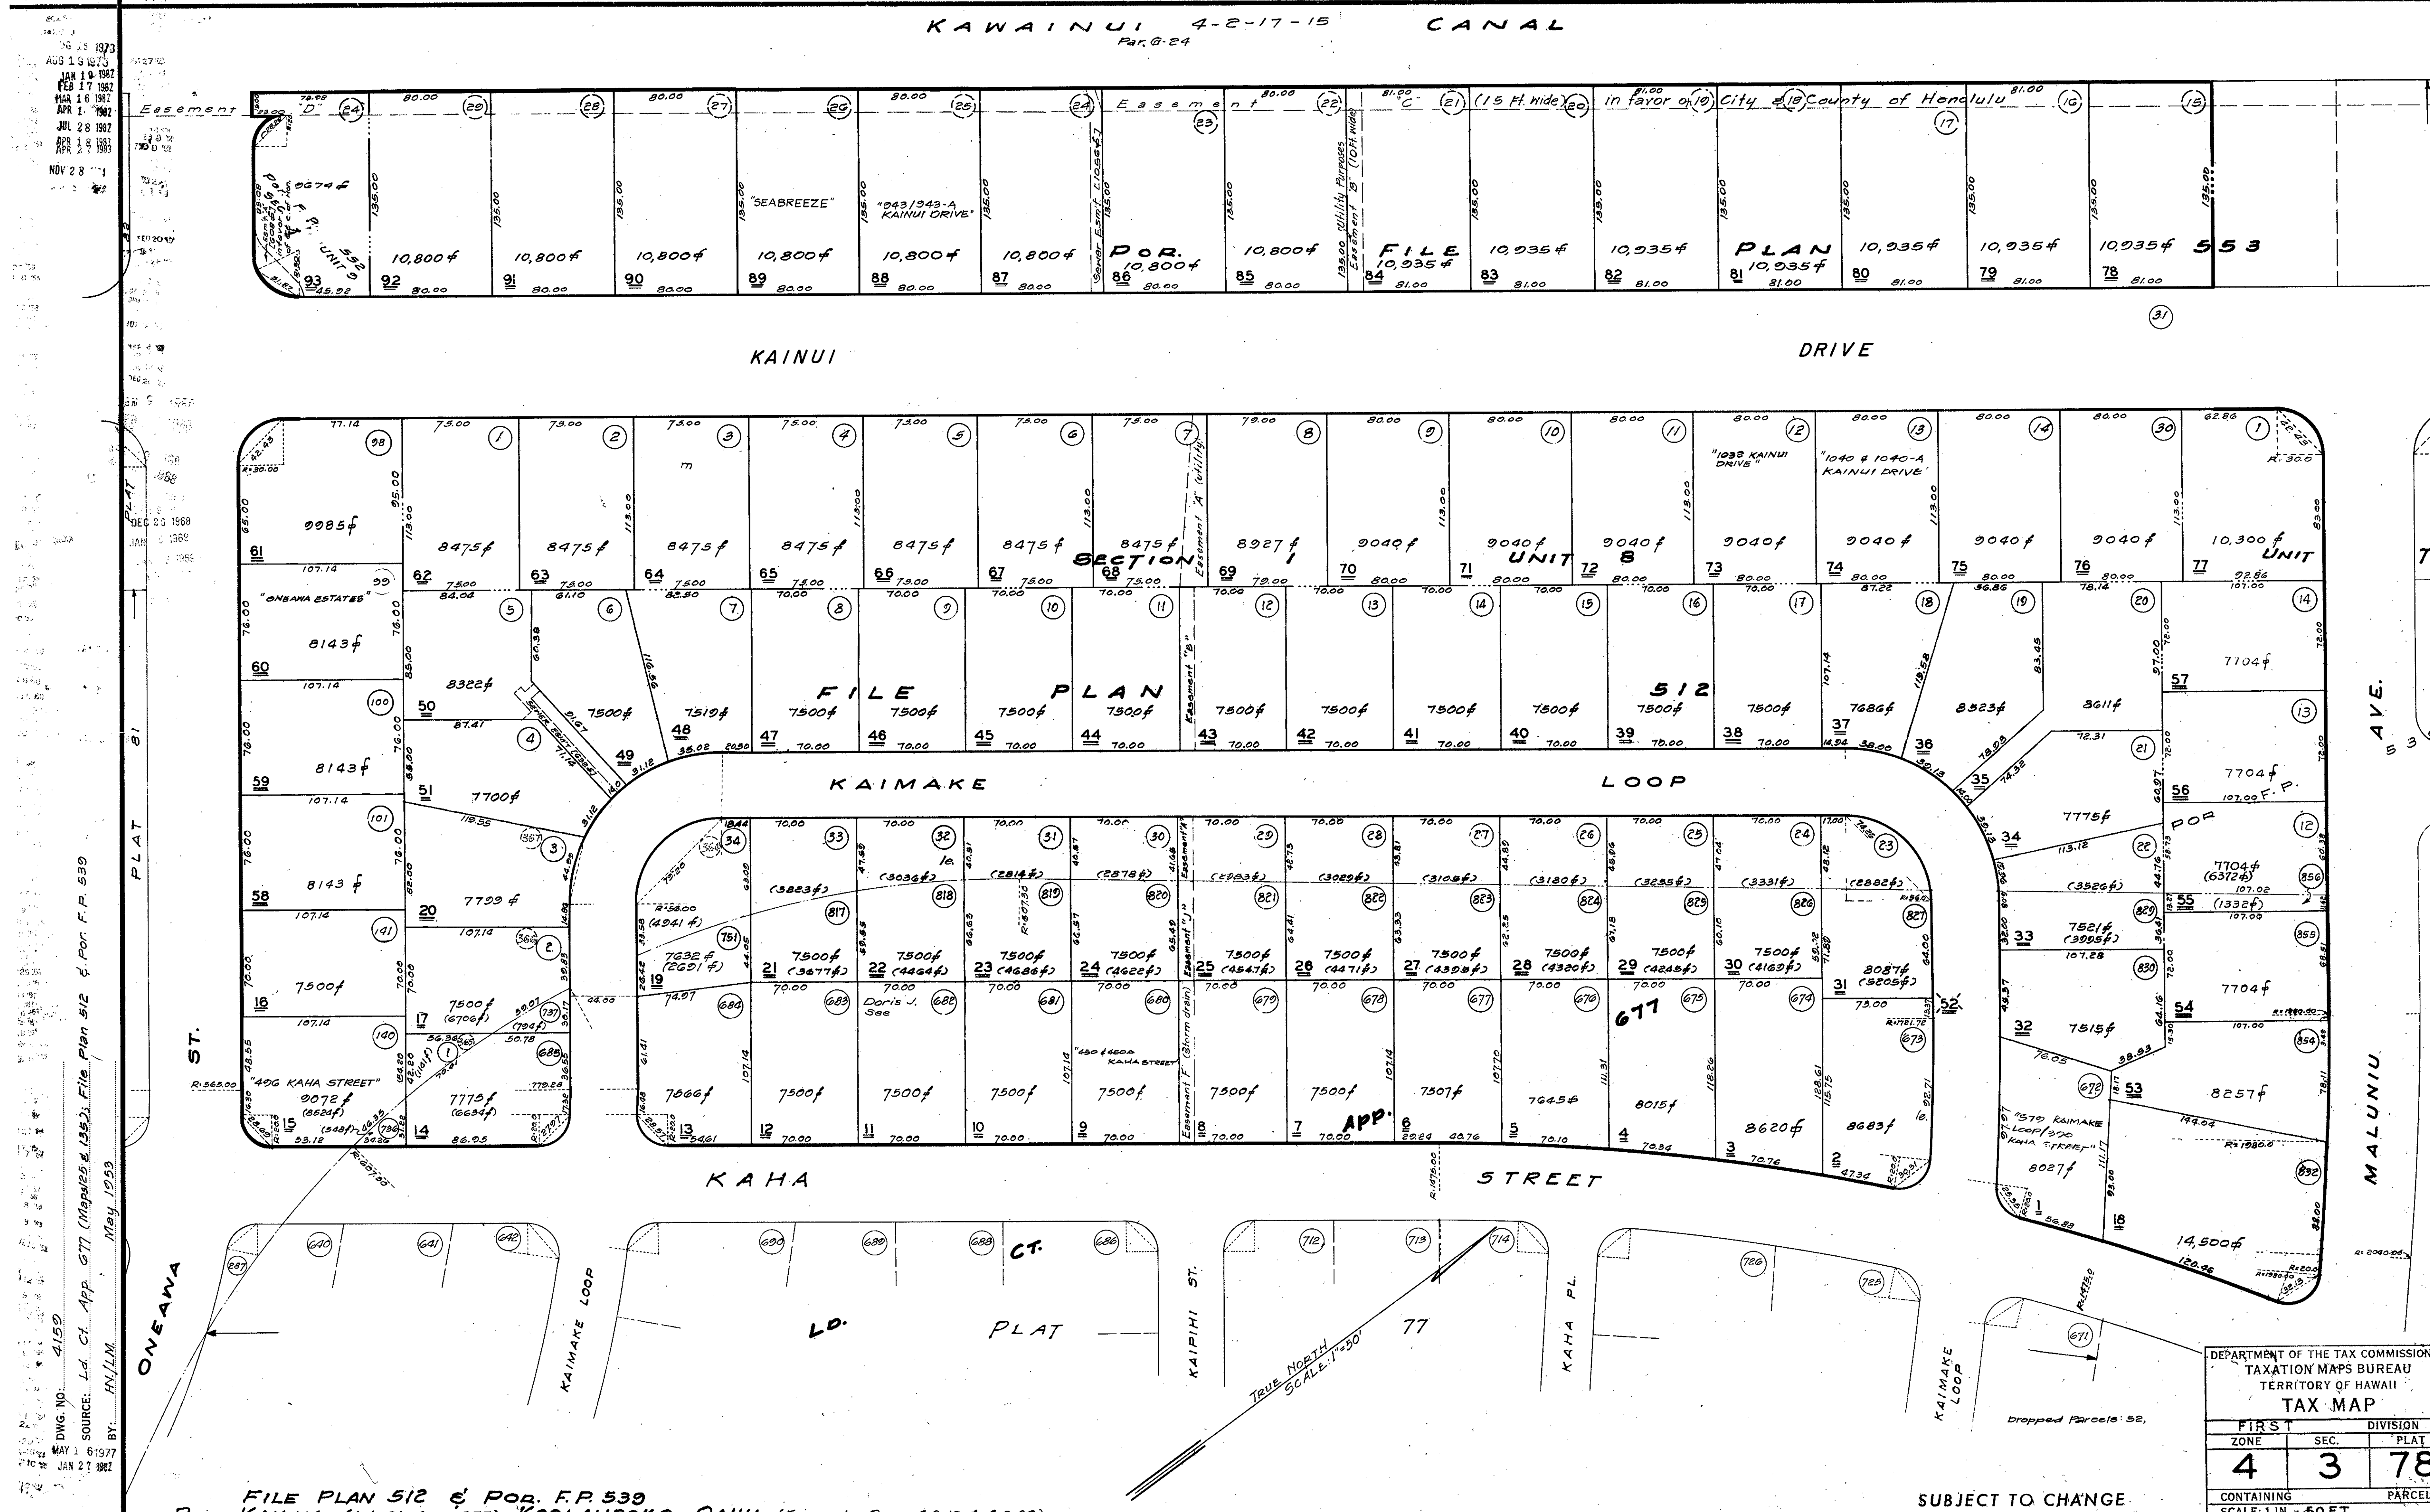

1973
AUG 19 1973
JAN 1 1982
FEB 17 1982
MAR 16 1982
APR 1 1982
JUL 28 1982
APR 2 1983
NOV 28 1983

FILE PLAN 512 & P.O.R. F.P. 530
SOURCE: Ld. Ct. App. 677 (Mopis 52 & 135), File Plan 512 & P.O.R. F.P. 530
BY: H.N.L.M. May 1953

1973
JAN 1 1982
FEB 17 1982
MAR 16 1982
APR 1 1982
JUL 28 1982
APR 2 1983
NOV 28 1983

DEPARTMENT OF THE TAX COMMISSIONER		
TAXATION MAPS BUREAU		
TERRITORY OF HAWAII		
TAX MAP		
FIRST	DIVISION	
ZONE	SEC.	PLAT
4	3	78
CONTAINING		PARCELS
SCALE: 1 IN. = 50 FT.		