


MAY 14 1939
 FEB 8 1941
 MAY 17 1941
 SEP 30 1943
 JAN 28 1945
 JAN 3 1947
 JAN 27 1947
 MAY 27 1947
 FEB 2 1950
 FEB 4 1950
 DEC 4 '51
 FEB 21 '52
 APR 11 '56
 APR 14 '56
 OCT 10 '56
 OCT 18 '56
 OCT 4 1958
 OCT 29 '58
 OCT 14 '59
 JAN 10 '60
 APR 13 '61
 JUN 27 '61
 SEP 18 1975
 OCT 4 1976
 MAR 5 1981
 FEB 1 1984
 AUG 1 1985

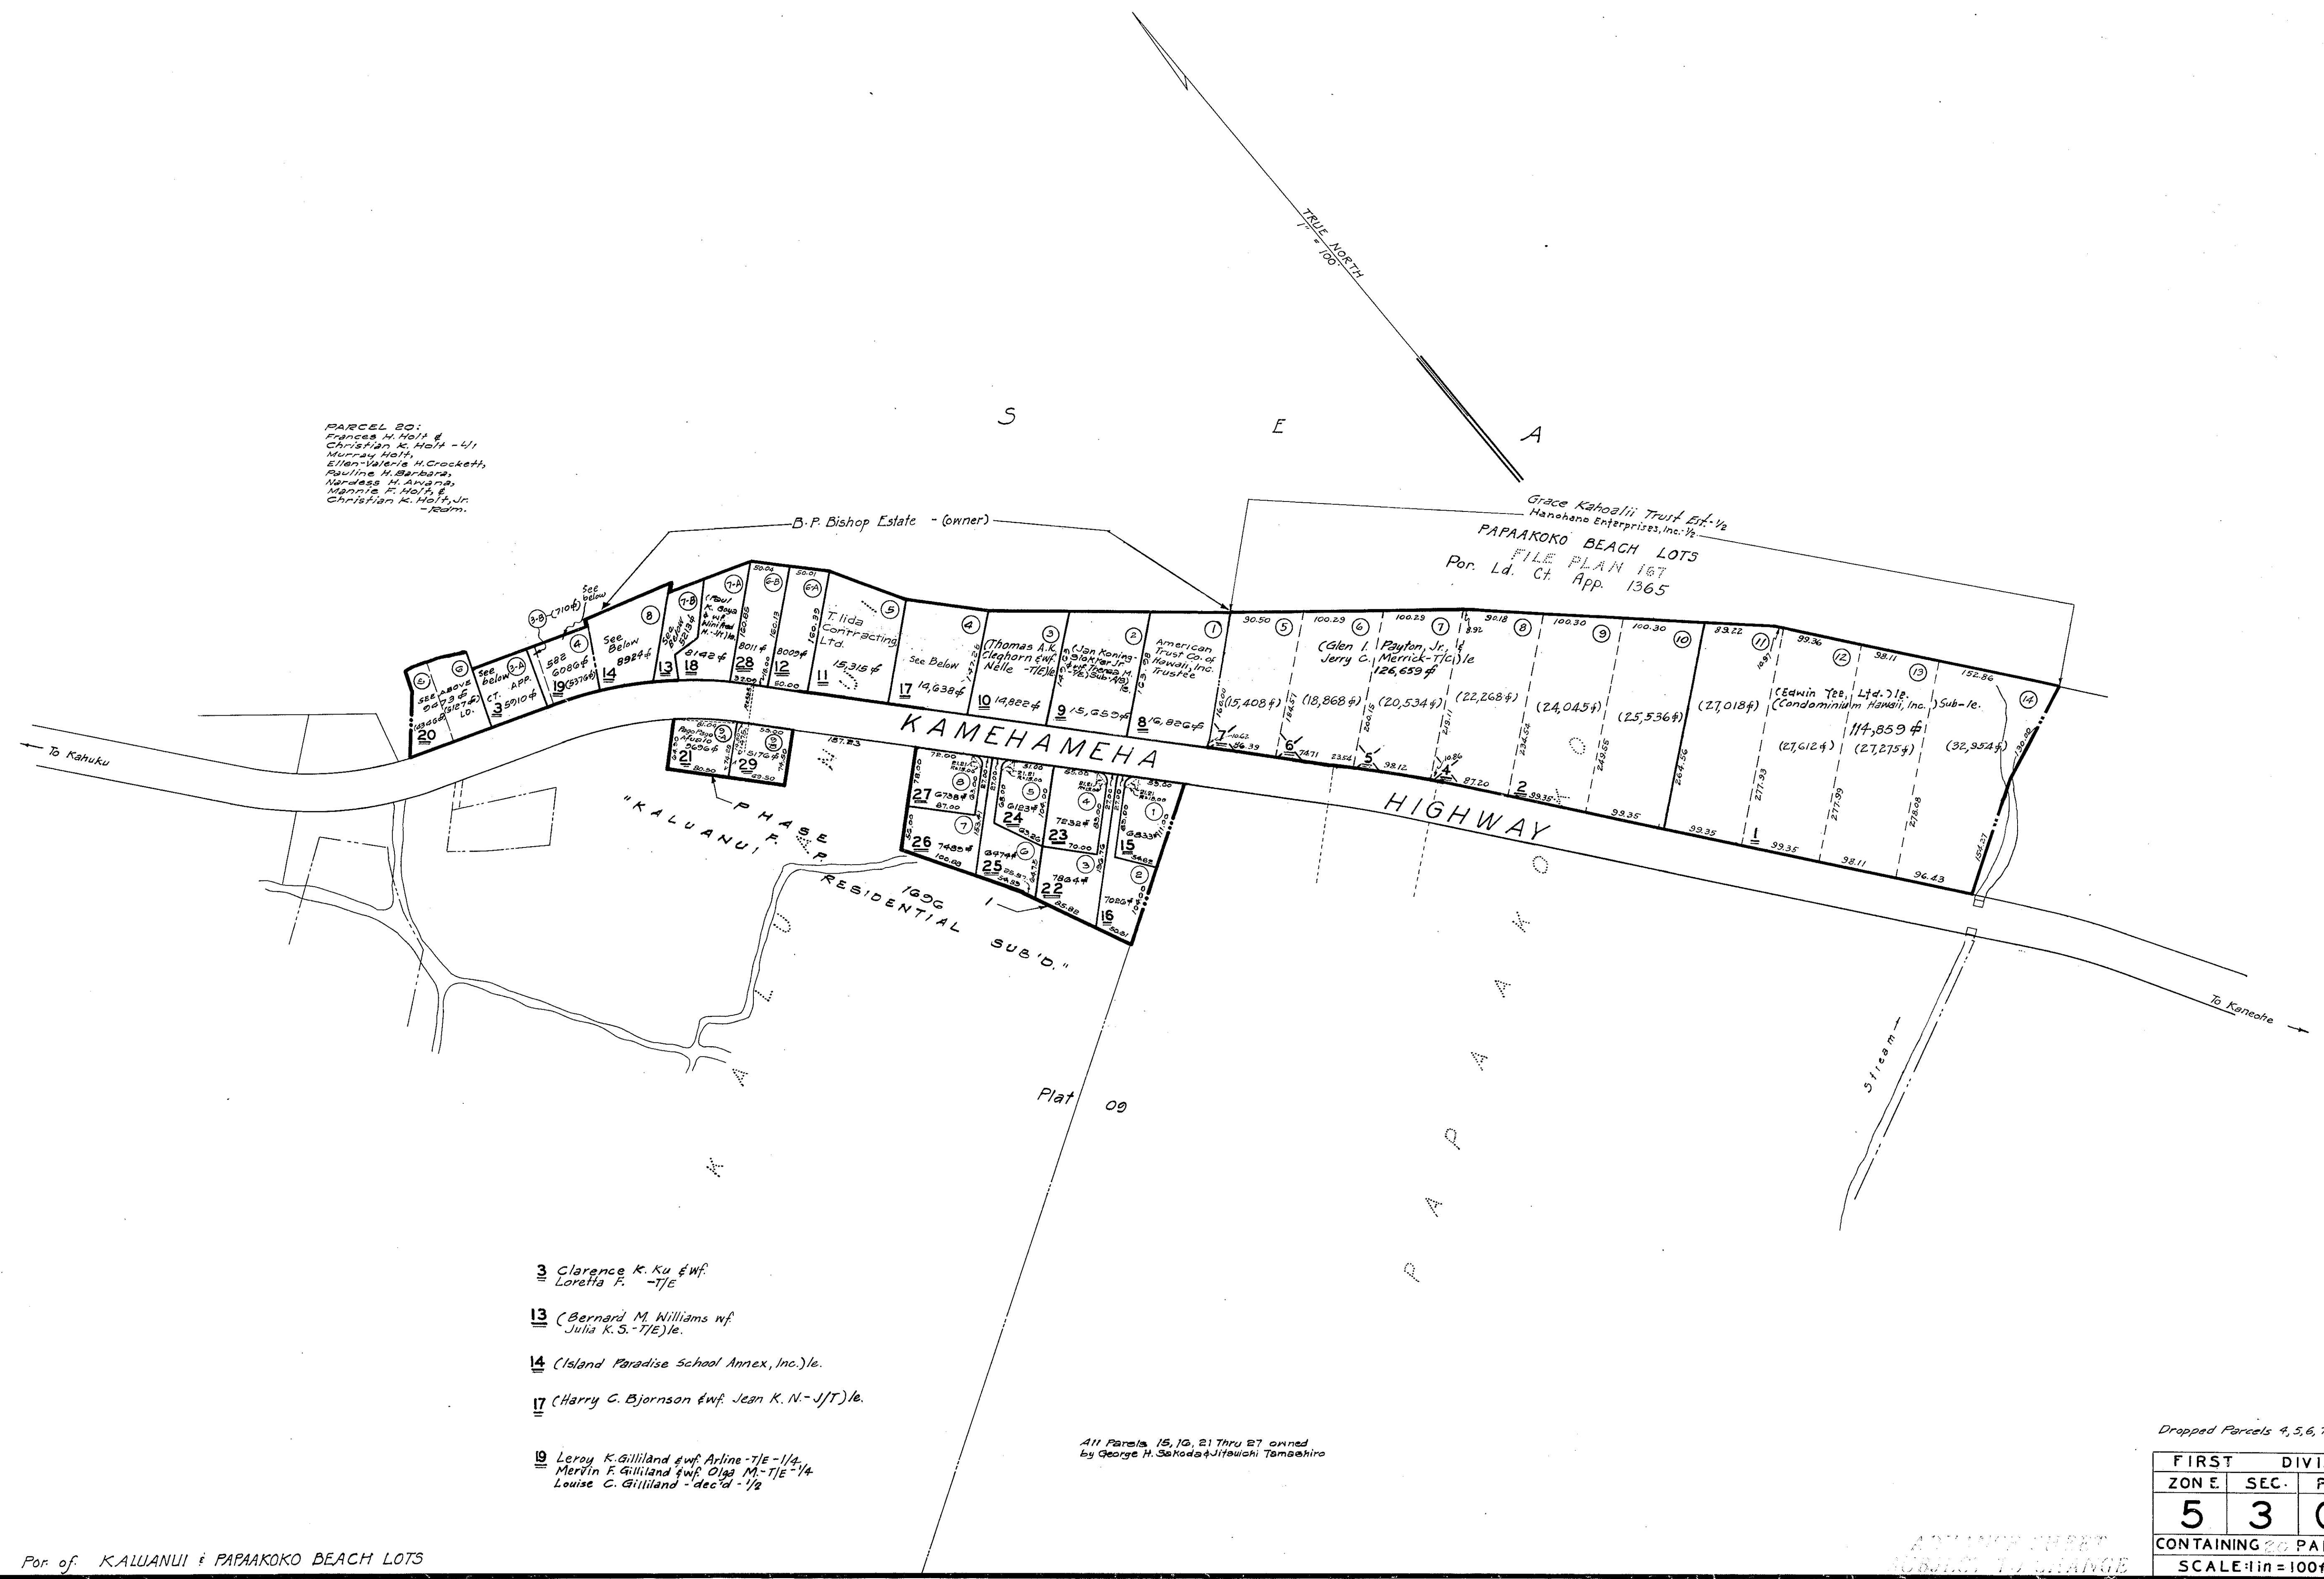

Dwg. No. 1733
 By: N.A.
 Source: Tax. Maps Bureau

Por. of KALUANUI & PAPA KOKO BEACH LOTS

FIRST DIVISION		
ZON E	SEC.	PLAT
5	3	08
CONTAINING 20 PARCELS		
SCALE 1 in = 100 ft.		