

ILIMA ST.


KUKUI ST.

To Wai'alea

MAALO ST.

CALIFORNIA

AVENUE

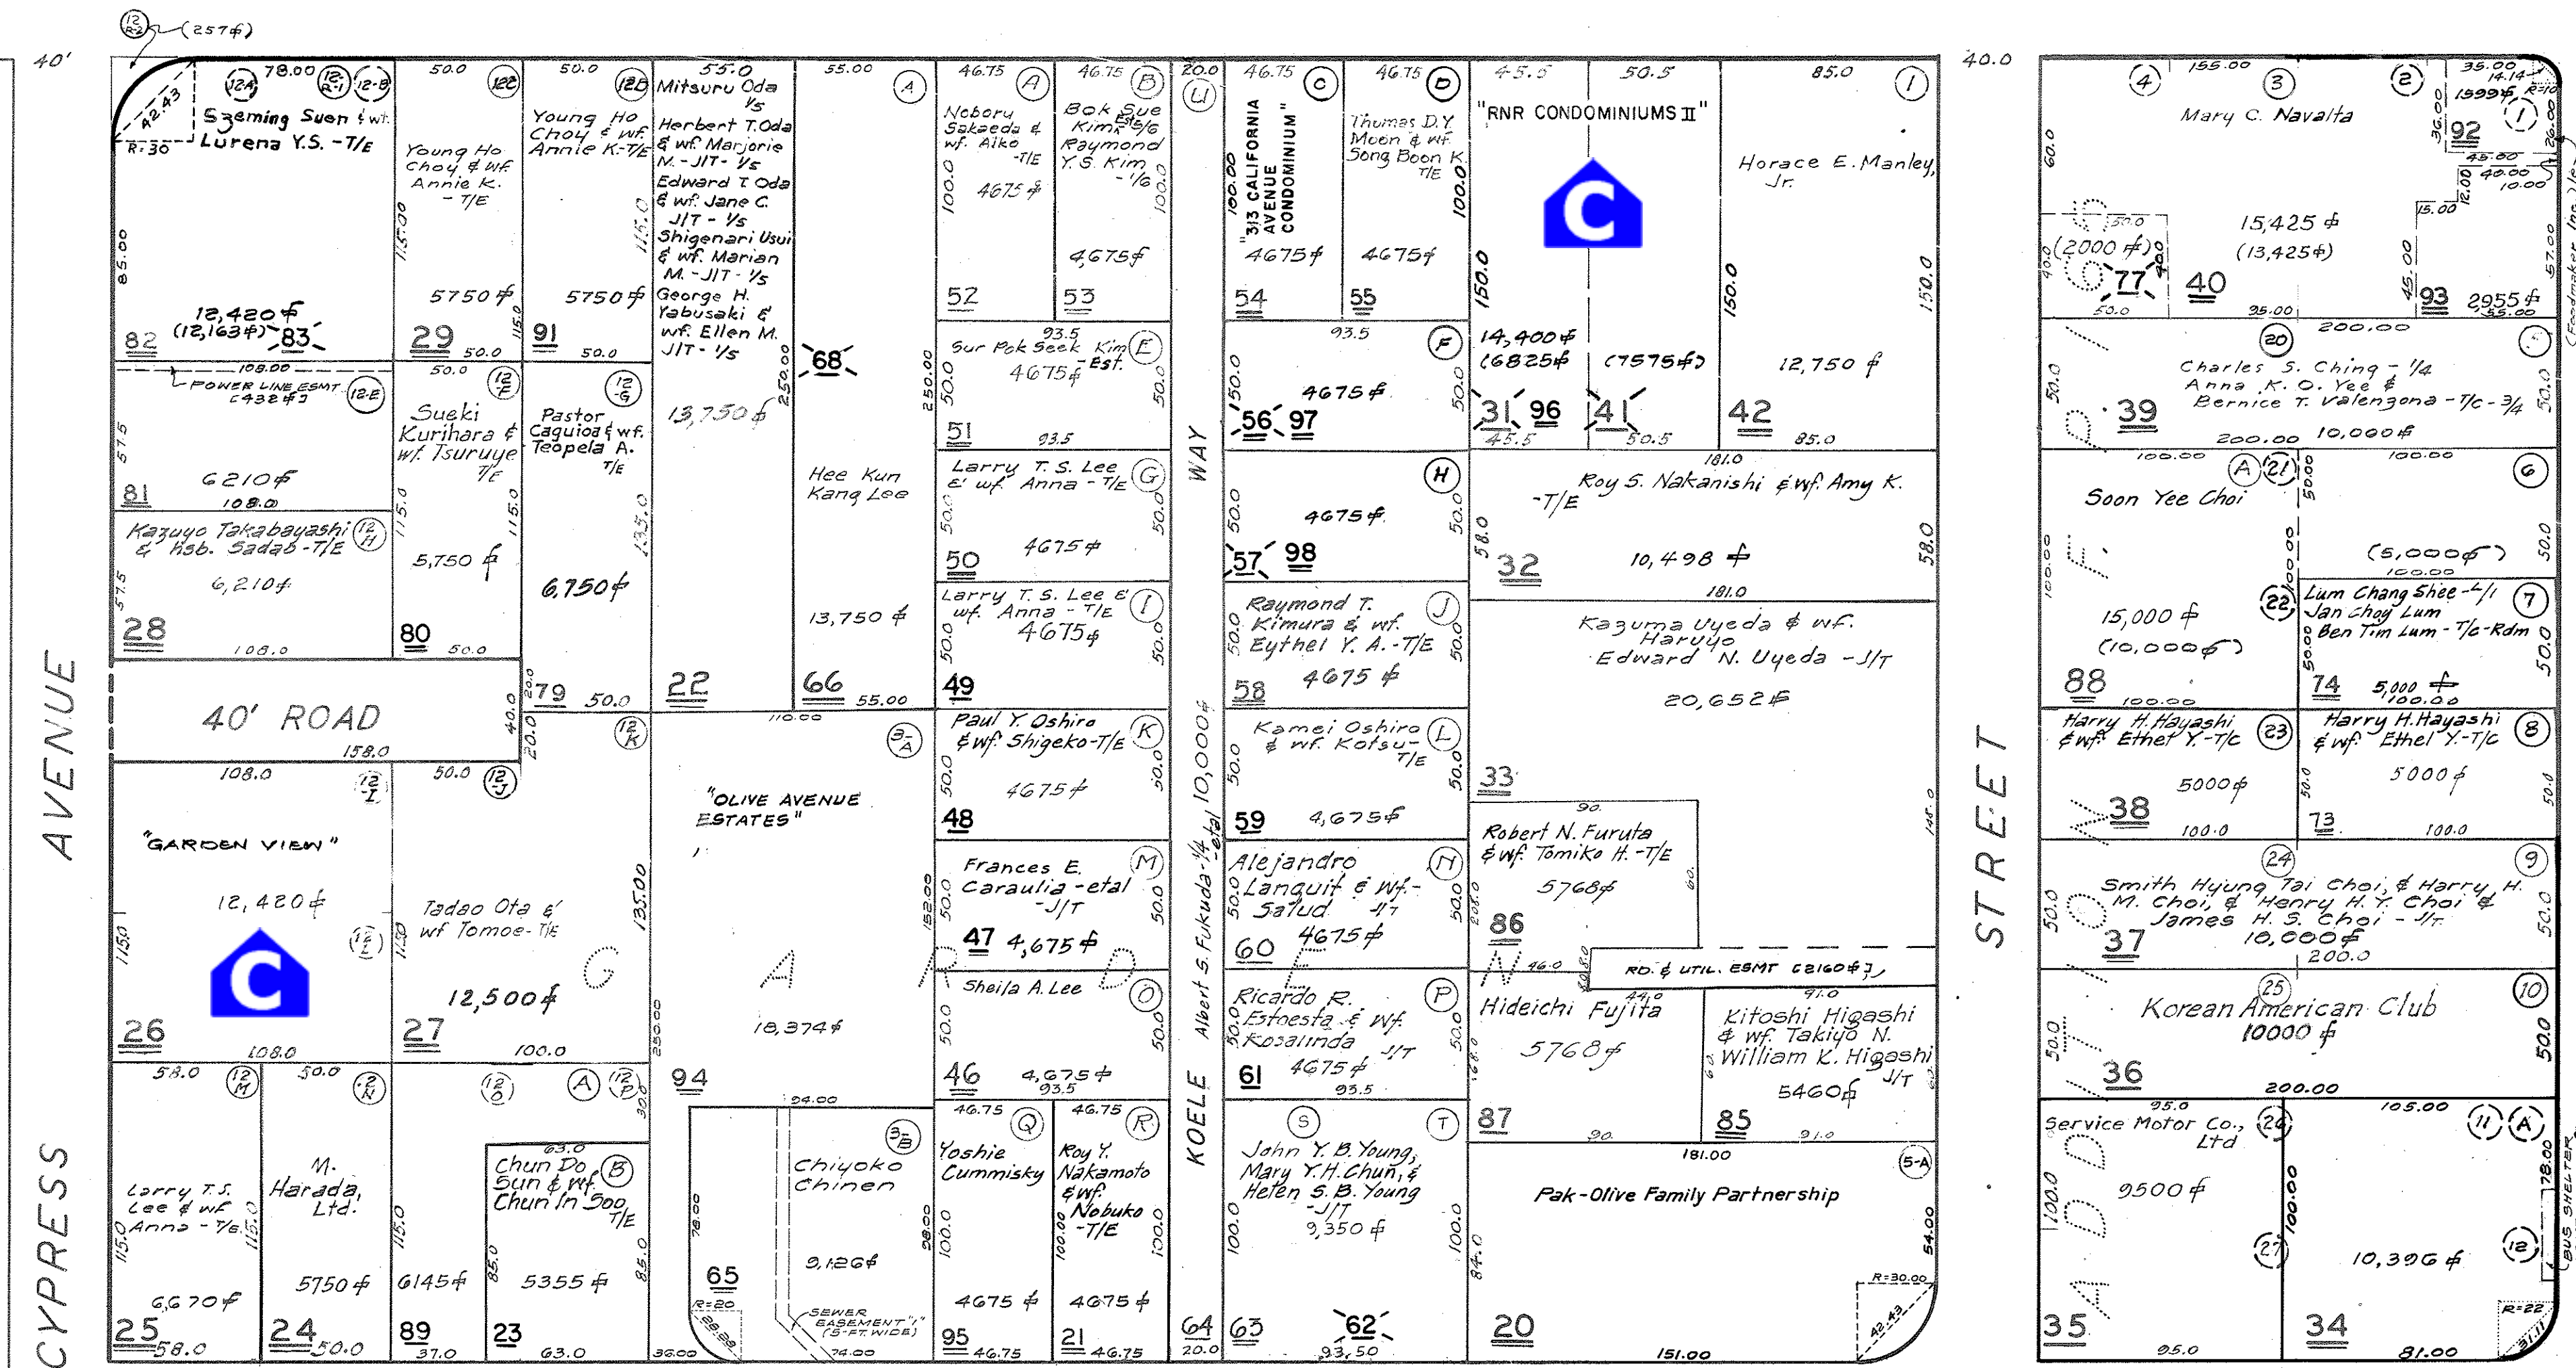


HIGHWAY (Kamehameha Highway) (F.A.P. No. FF-080-1 (S))

SECTION 4 PLAT 03

OLIVE

AVENUE

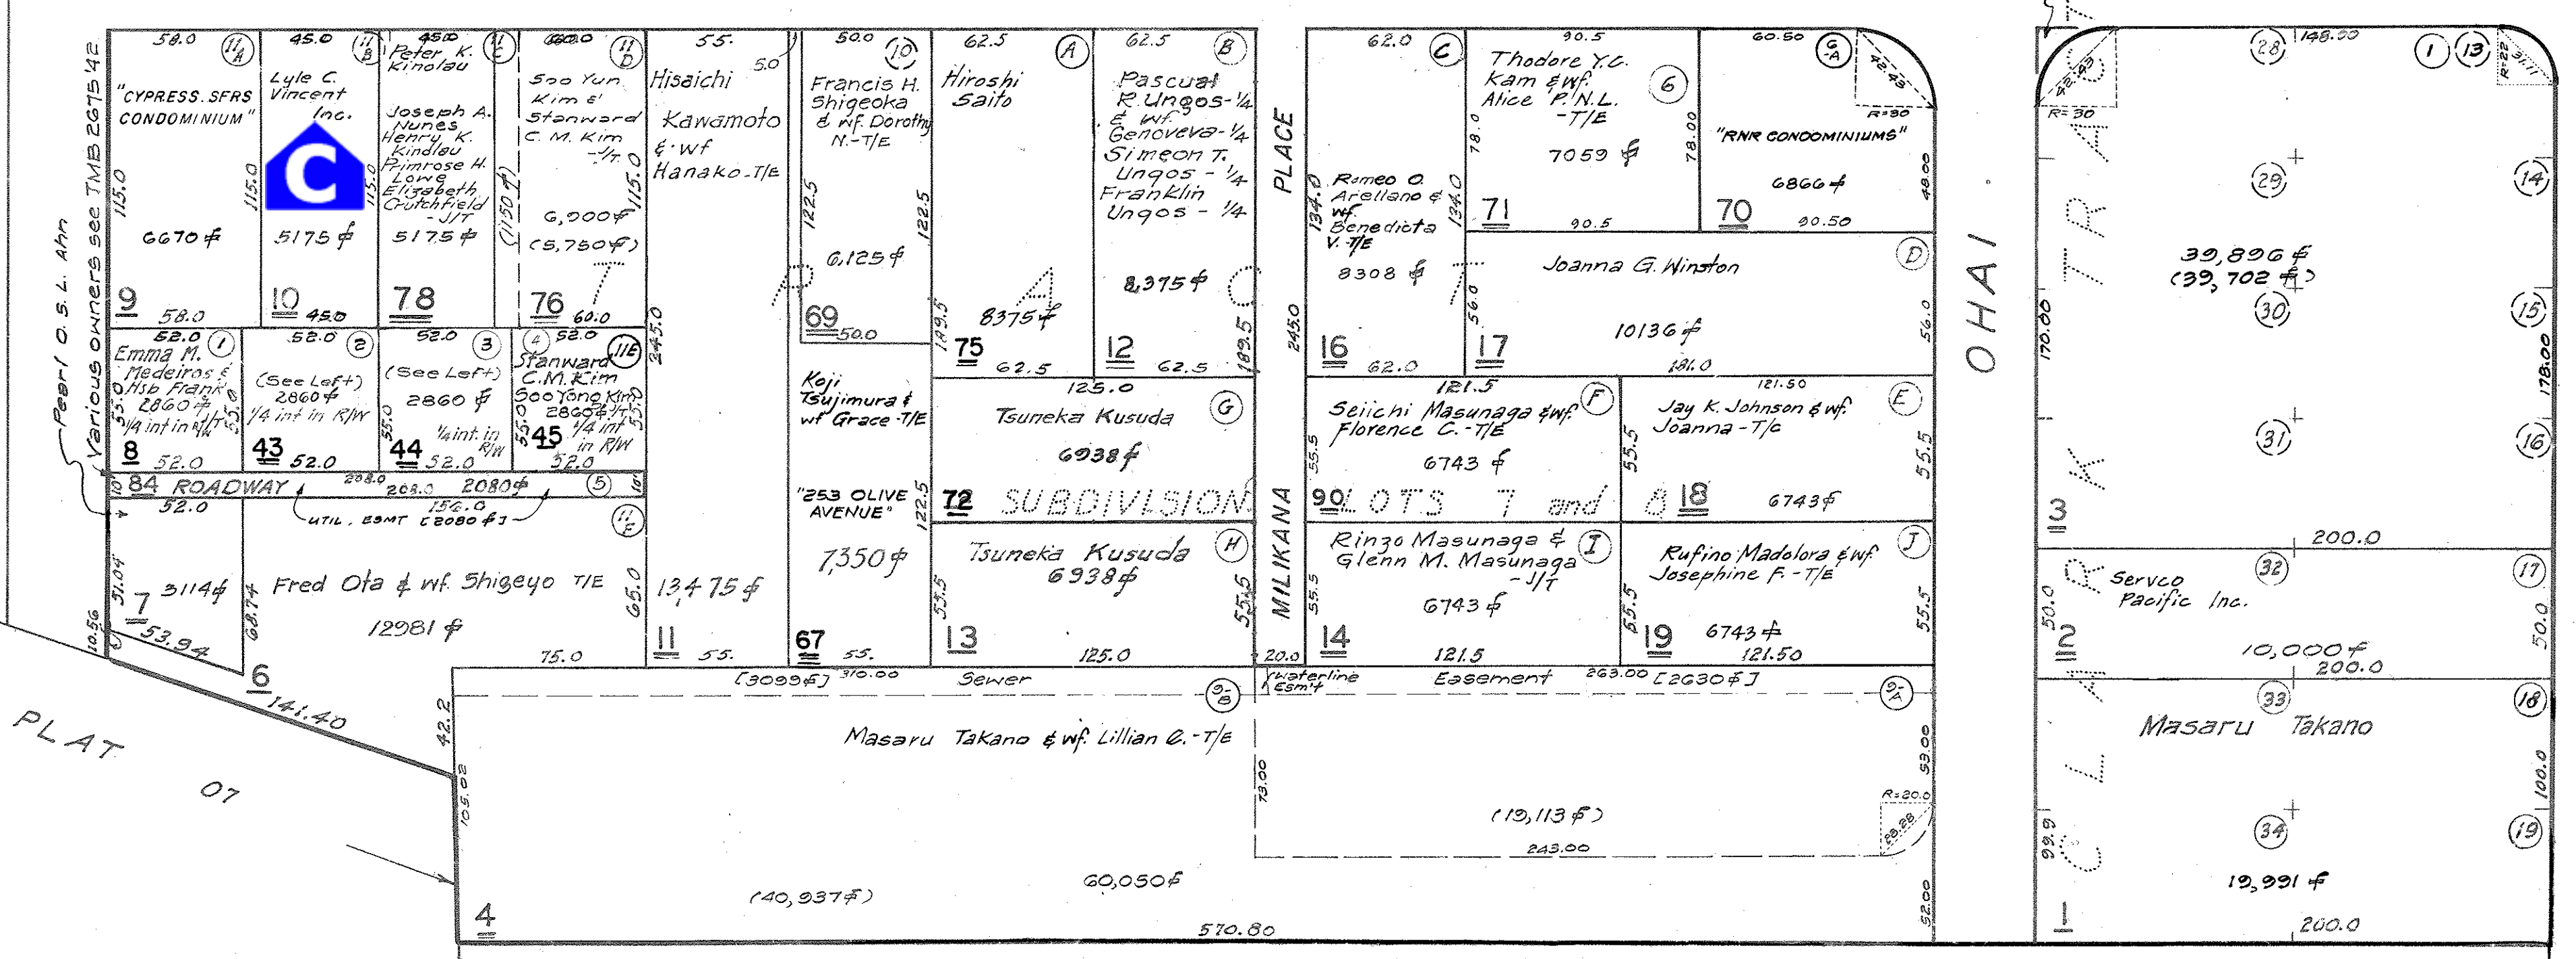

KAMEHAMEHA

SECTION 4 PLAT 01

ADVANCE SHEET  
SUBJECT TO CHANGE

Dropped Parcels: 62, 65, 71, 77, 83, 91, 94, 96

| FIRST DIVISION      |      |      |
|---------------------|------|------|
| ZONE                | SEC. | PLAT |
| 7                   | 3    | 02   |
| CONTAINING PARCELS  |      |      |
| SCALE: 1 in = 50 ft |      |      |

Owners of Parcel 70:  
Young G. Kim  
Lawrence Young H. Kim  
Lesley Young W. Kim  
Ellen Young W. Kim  
Young Ho Kim - 1/4

Young Goo Kim  
Lawrence Y. H. Kim  
Lesley Y. W. Kim  
Ellen Y. W. Kim - 1/4  
Young Ho Kim - Rdn.

43 Natsuko Uezu  
Edna O. U. Lye - TIC

44 Phyllis M. Higa  
Jorie T. Sasaki  
Nora U.K. Nakahira  
Eleonor K. Nishi  
Tomoko Kanno - TIC

Dwg. No. 1465  
By: D.S.C. & L.H. May 1983  
Source: Tax Maps Bureau

WAHIAWA, OAHU.