


RECORDED
 FEB 7 1940
 NOV 6 47
 DEC 16 48
 MAR 20 49
 JUN 28 50
 OCT 10 50
 NOV 26 50
 JAN 30 51
 JUL 15 52
 DEC 1 53
 JUN 6 54
 DEC 12 54
 JUN 12 57
 DEC 22 57
 JUN 21 57

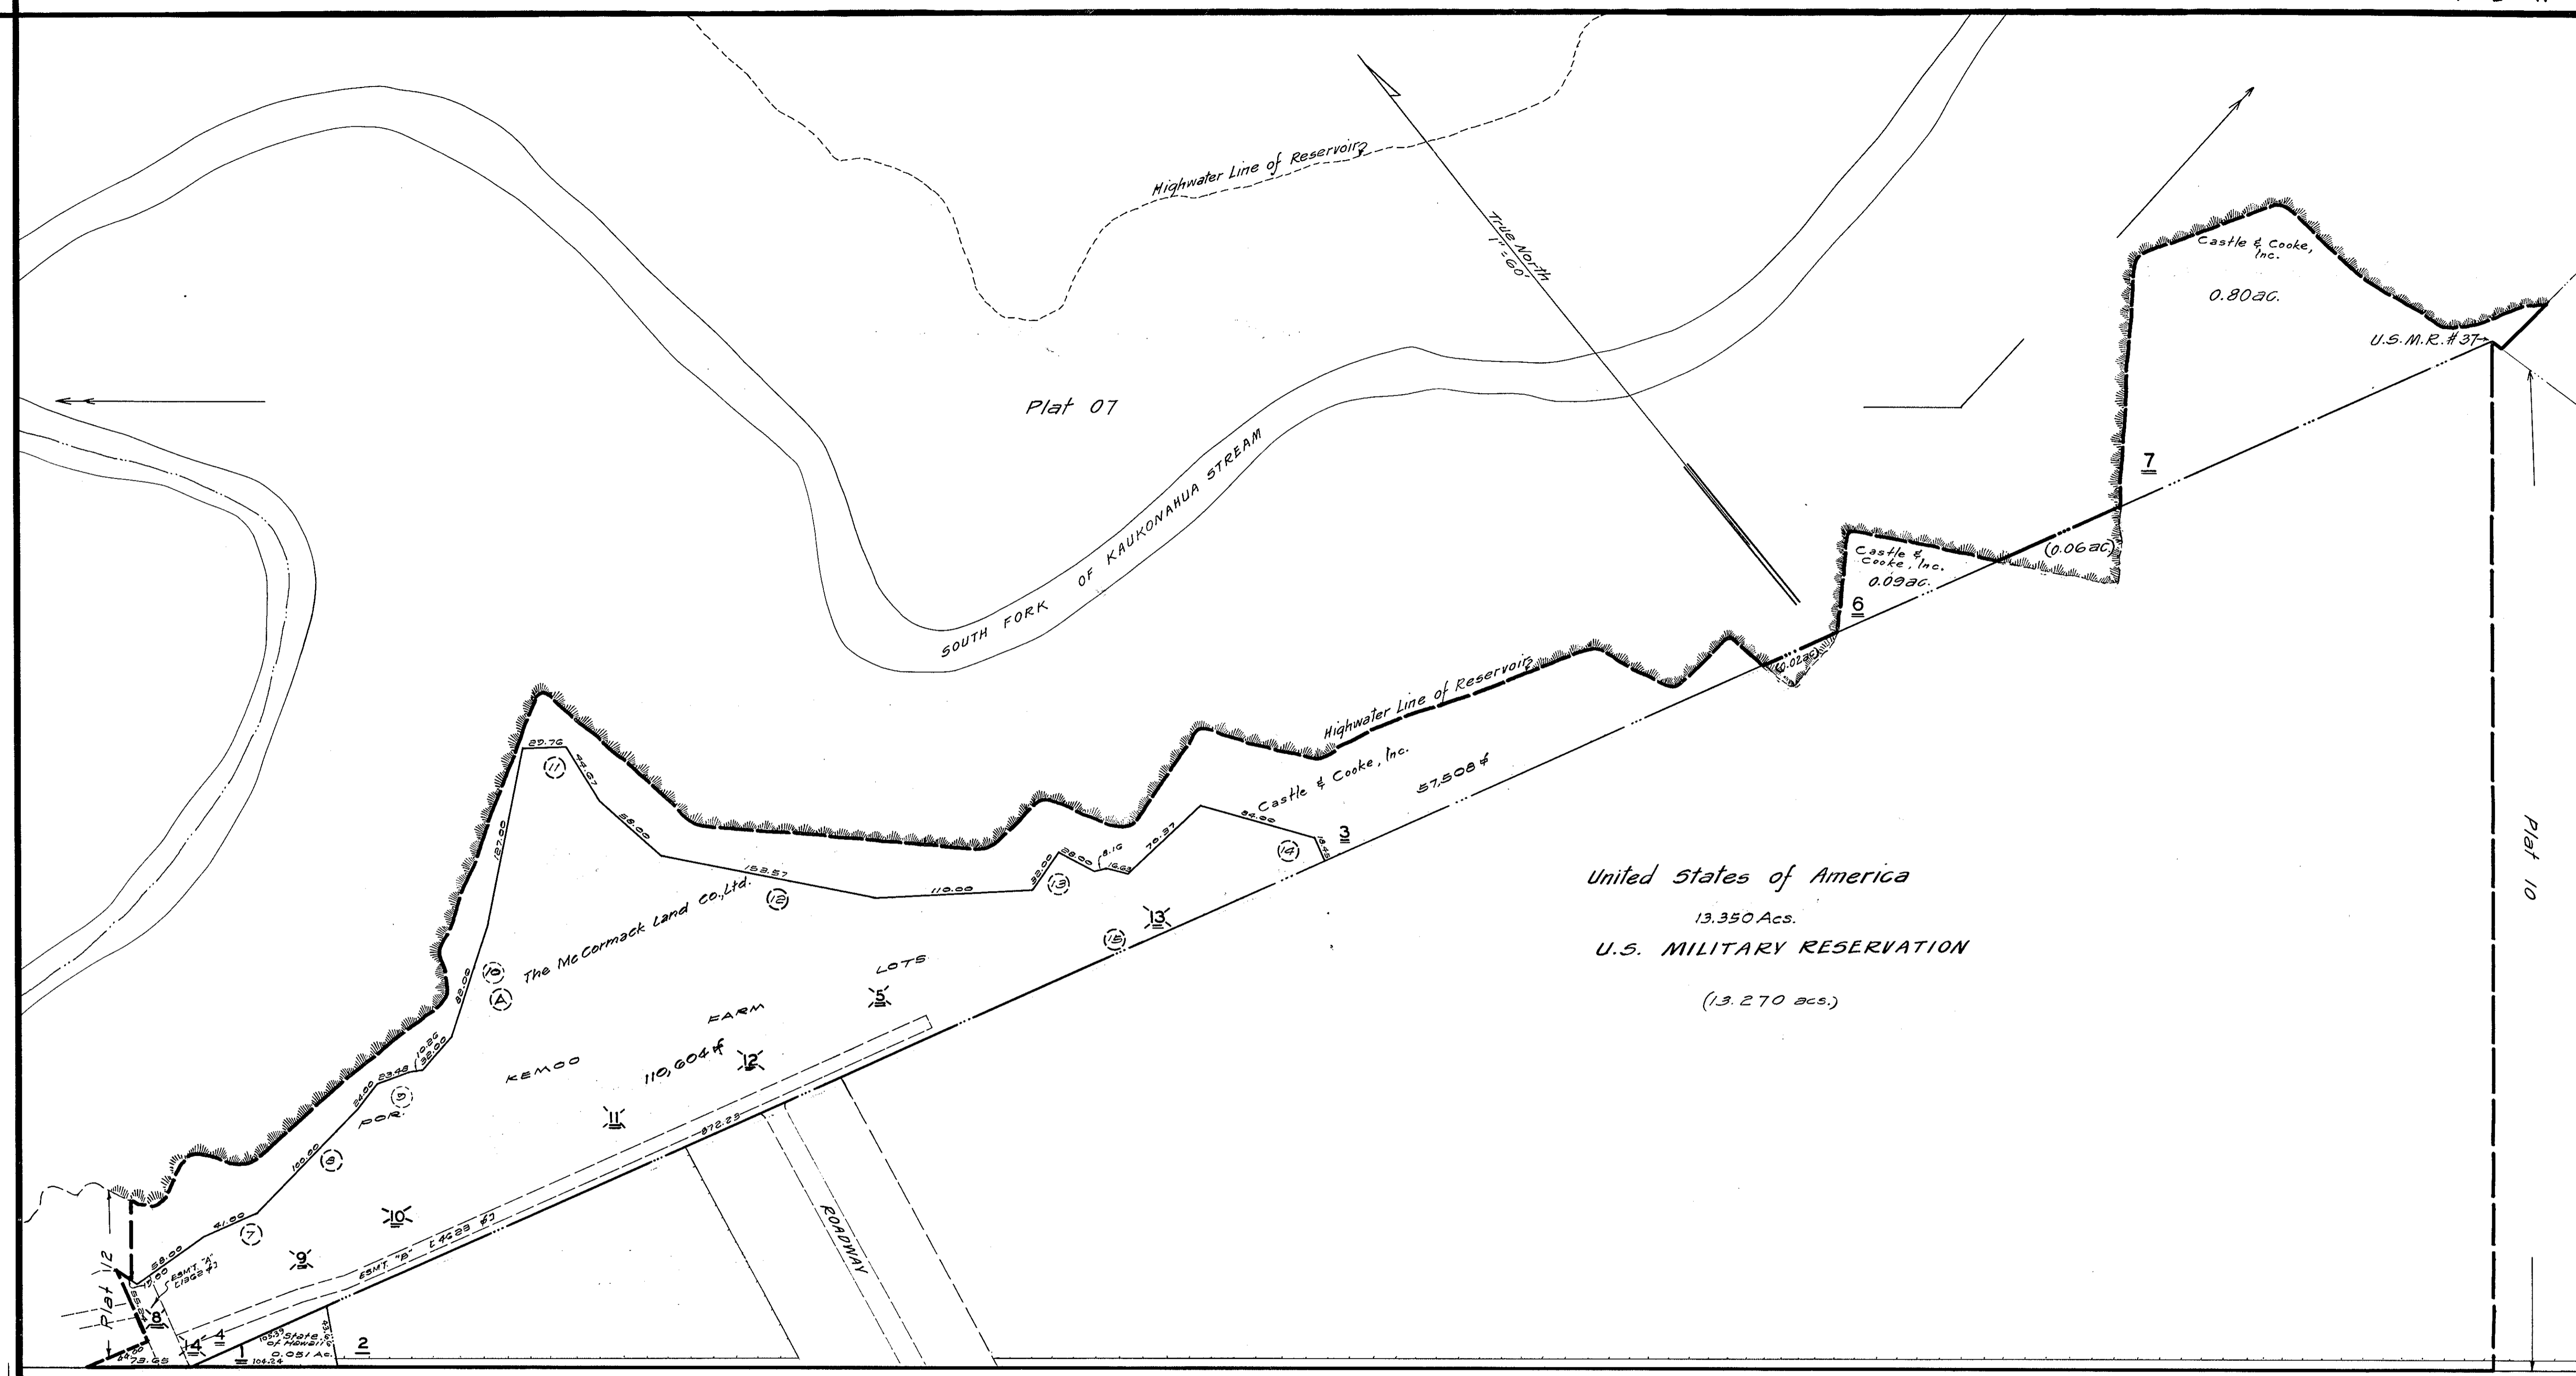

Dwg. No.: 32.46
 Source: Tax Maps Bureau & Survey Dept.
 By: J.H. & J.K. Aug. 1937
 To Schofield Bks.

← To Nai'alu

WILIKINA

DRIVE

→ To Nahiawa

U.S. MILITARY RESERVATION
 SCHOFIELD BARRACKS
 Section 7

W A I A N A E

U K A

Por. WAHIAWA, OAHU.

SUBJECT TO CHANGE

Parcels Dropped: 10, 5, 8, 9, 11, 12, 13, 14.

FIRST ZONE	DIVISION SEC.	PLAT
7	3	11

CONTAINING PARCELS
SCALE: 1 in. = 60 ft.