


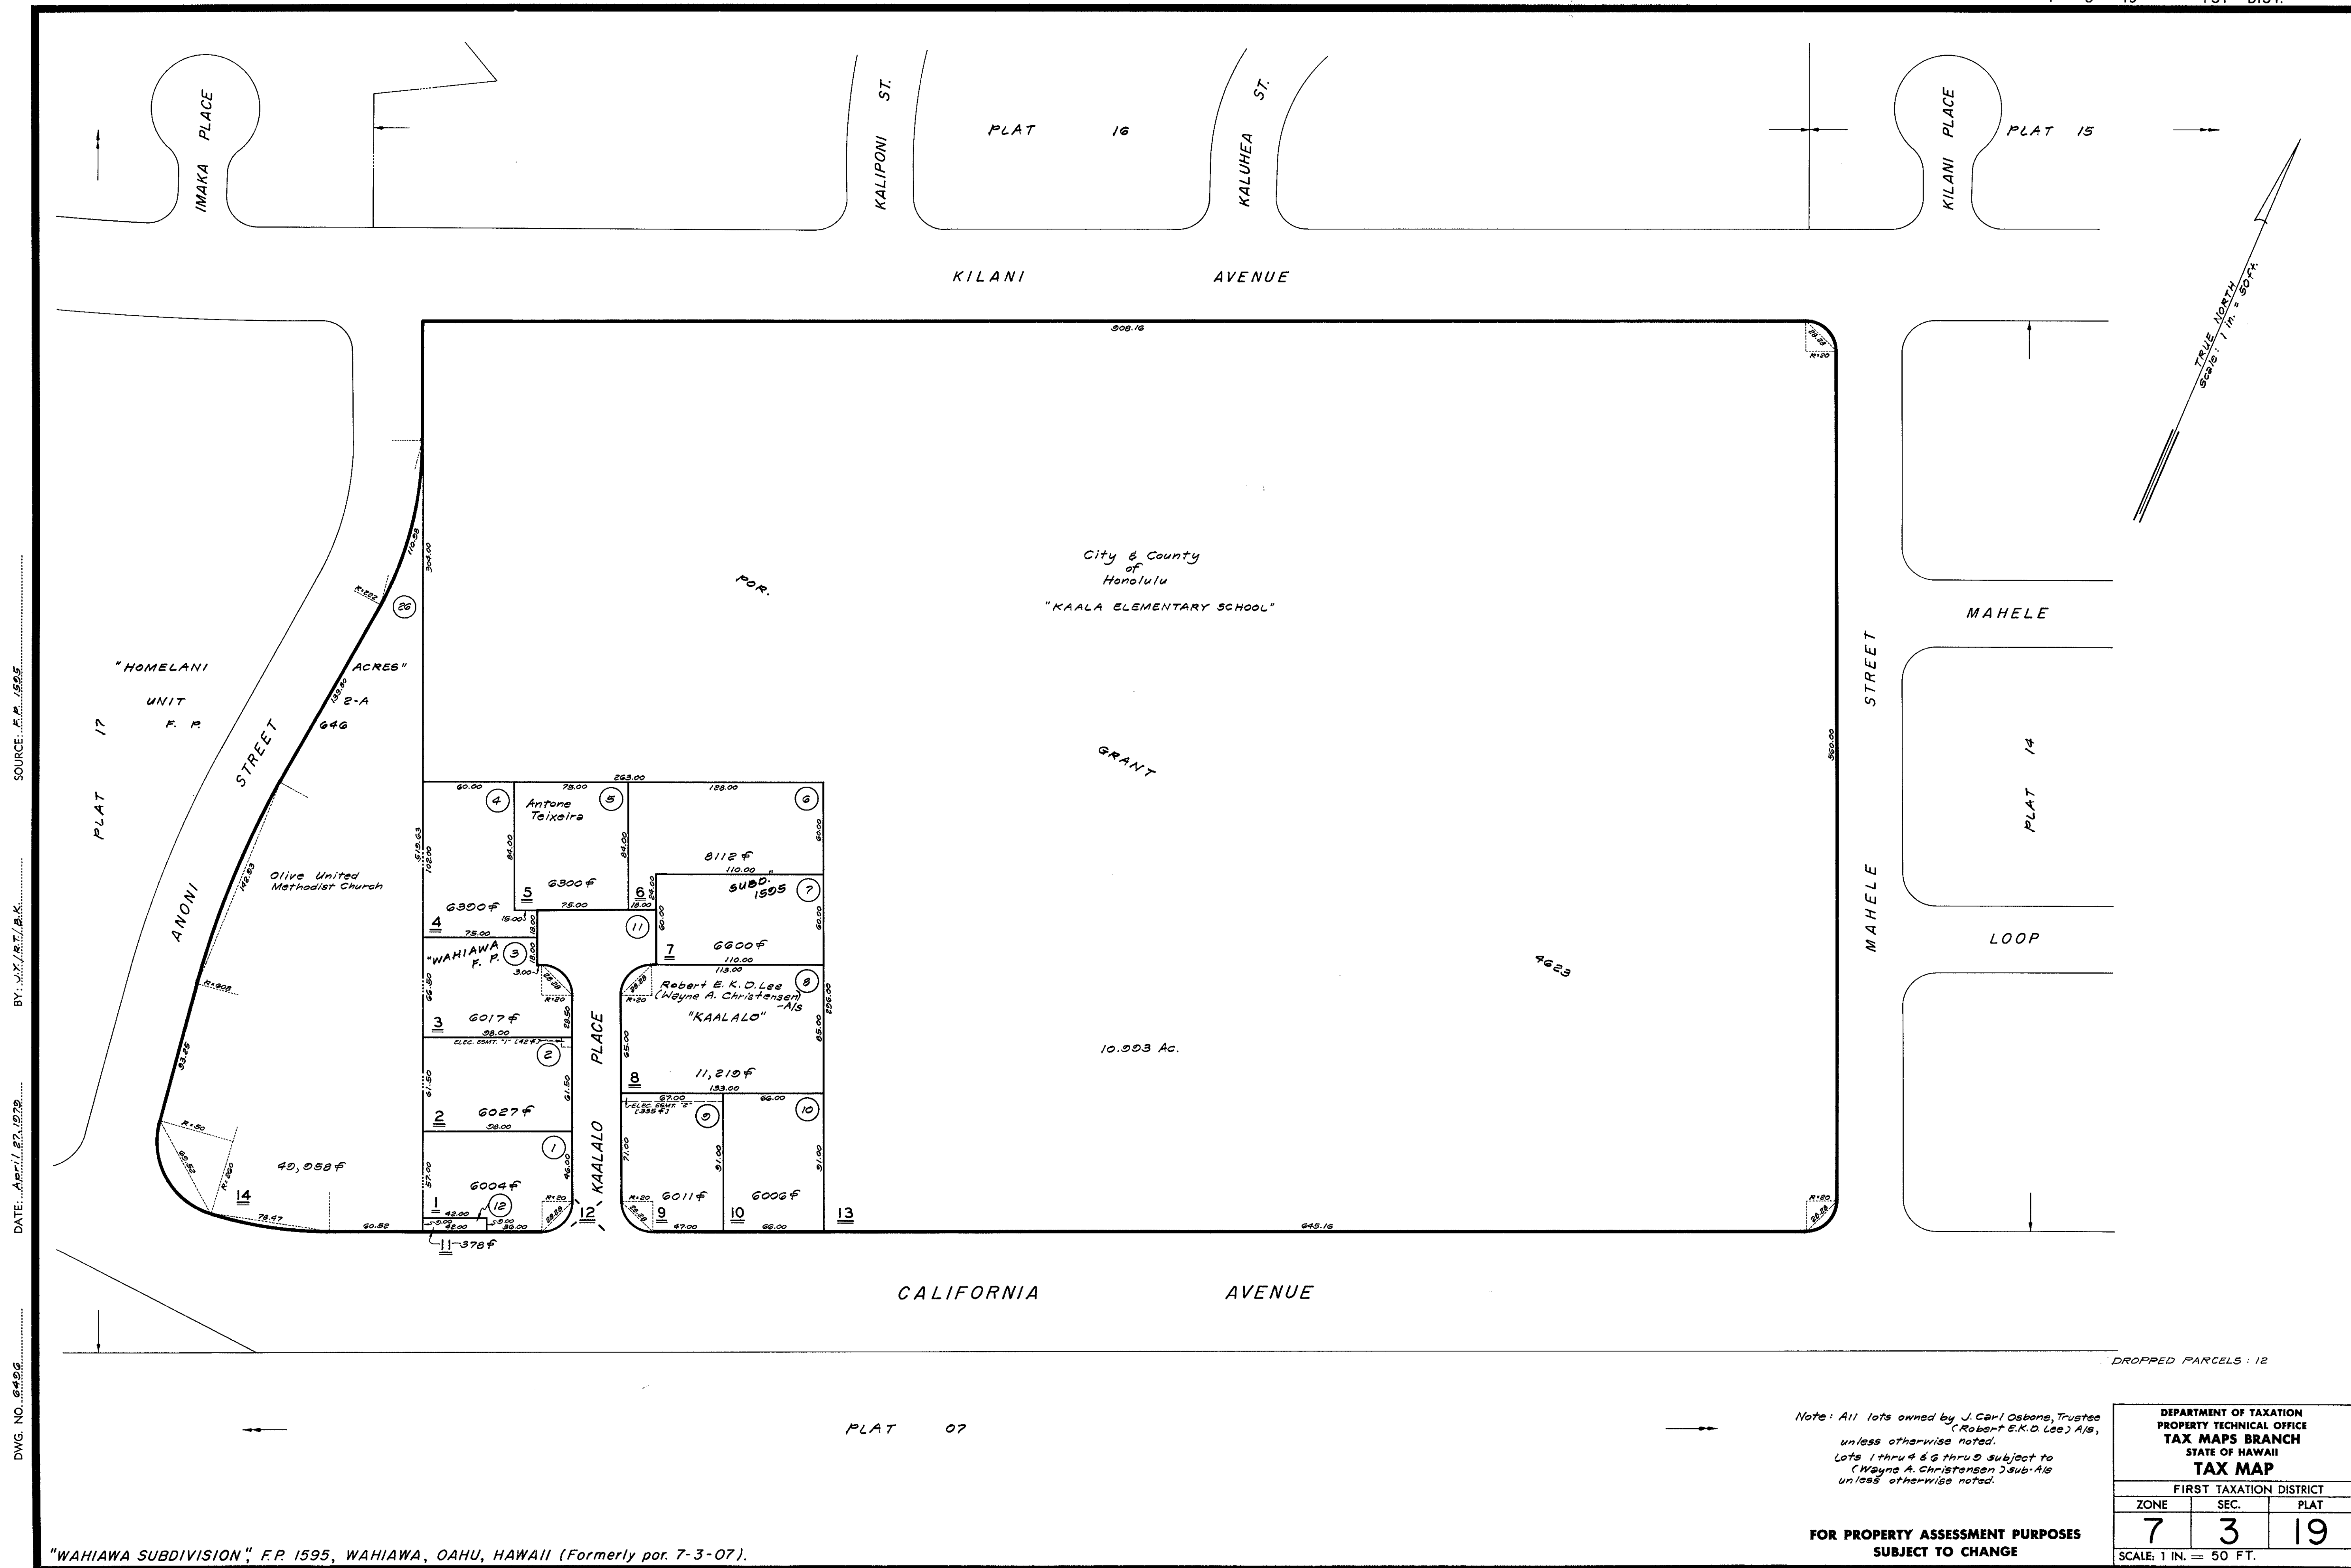

DWG. NO. 6496
DATE: April 27, 1978
BY: J.Y.B.T./B.K.
SOURCE: F.P. 1595

"WAHIWA SUBDIVISION", F.P. 1595, WAHIWA, OAHU, HAWAII (Formerly por. 7-3-07).

Note: All lots owned by J. Carl Osborn, Trustee
(Robert E.K.D. Lee) Als,
unless otherwise noted.
Lots 1 thru 4 & 6 thru 9 subject to
(Wayne A. Christensen) Sub Als
unless otherwise noted.

FOR PROPERTY ASSESSMENT PURPOSES
SUBJECT TO CHANGE

DEPARTMENT OF TAXATION PROPERTY TECHNICAL OFFICE TAX MAPS BRANCH STATE OF HAWAII TAX MAP		
FIRST TAXATION DISTRICT		
ZONE	SEC.	PLAT
7	3	19
SCALE: 1 IN. = 50 FT.		