


RETRACED: September 17, 1980 Retraced: J.Y. - G.S. - M.H.
DATE: June 28, 1992 BY: T.A. - C.K.H.

DWG. NO. 522

SOURCE: T.M.B.

HONOLULU, OAHU, HAWAII

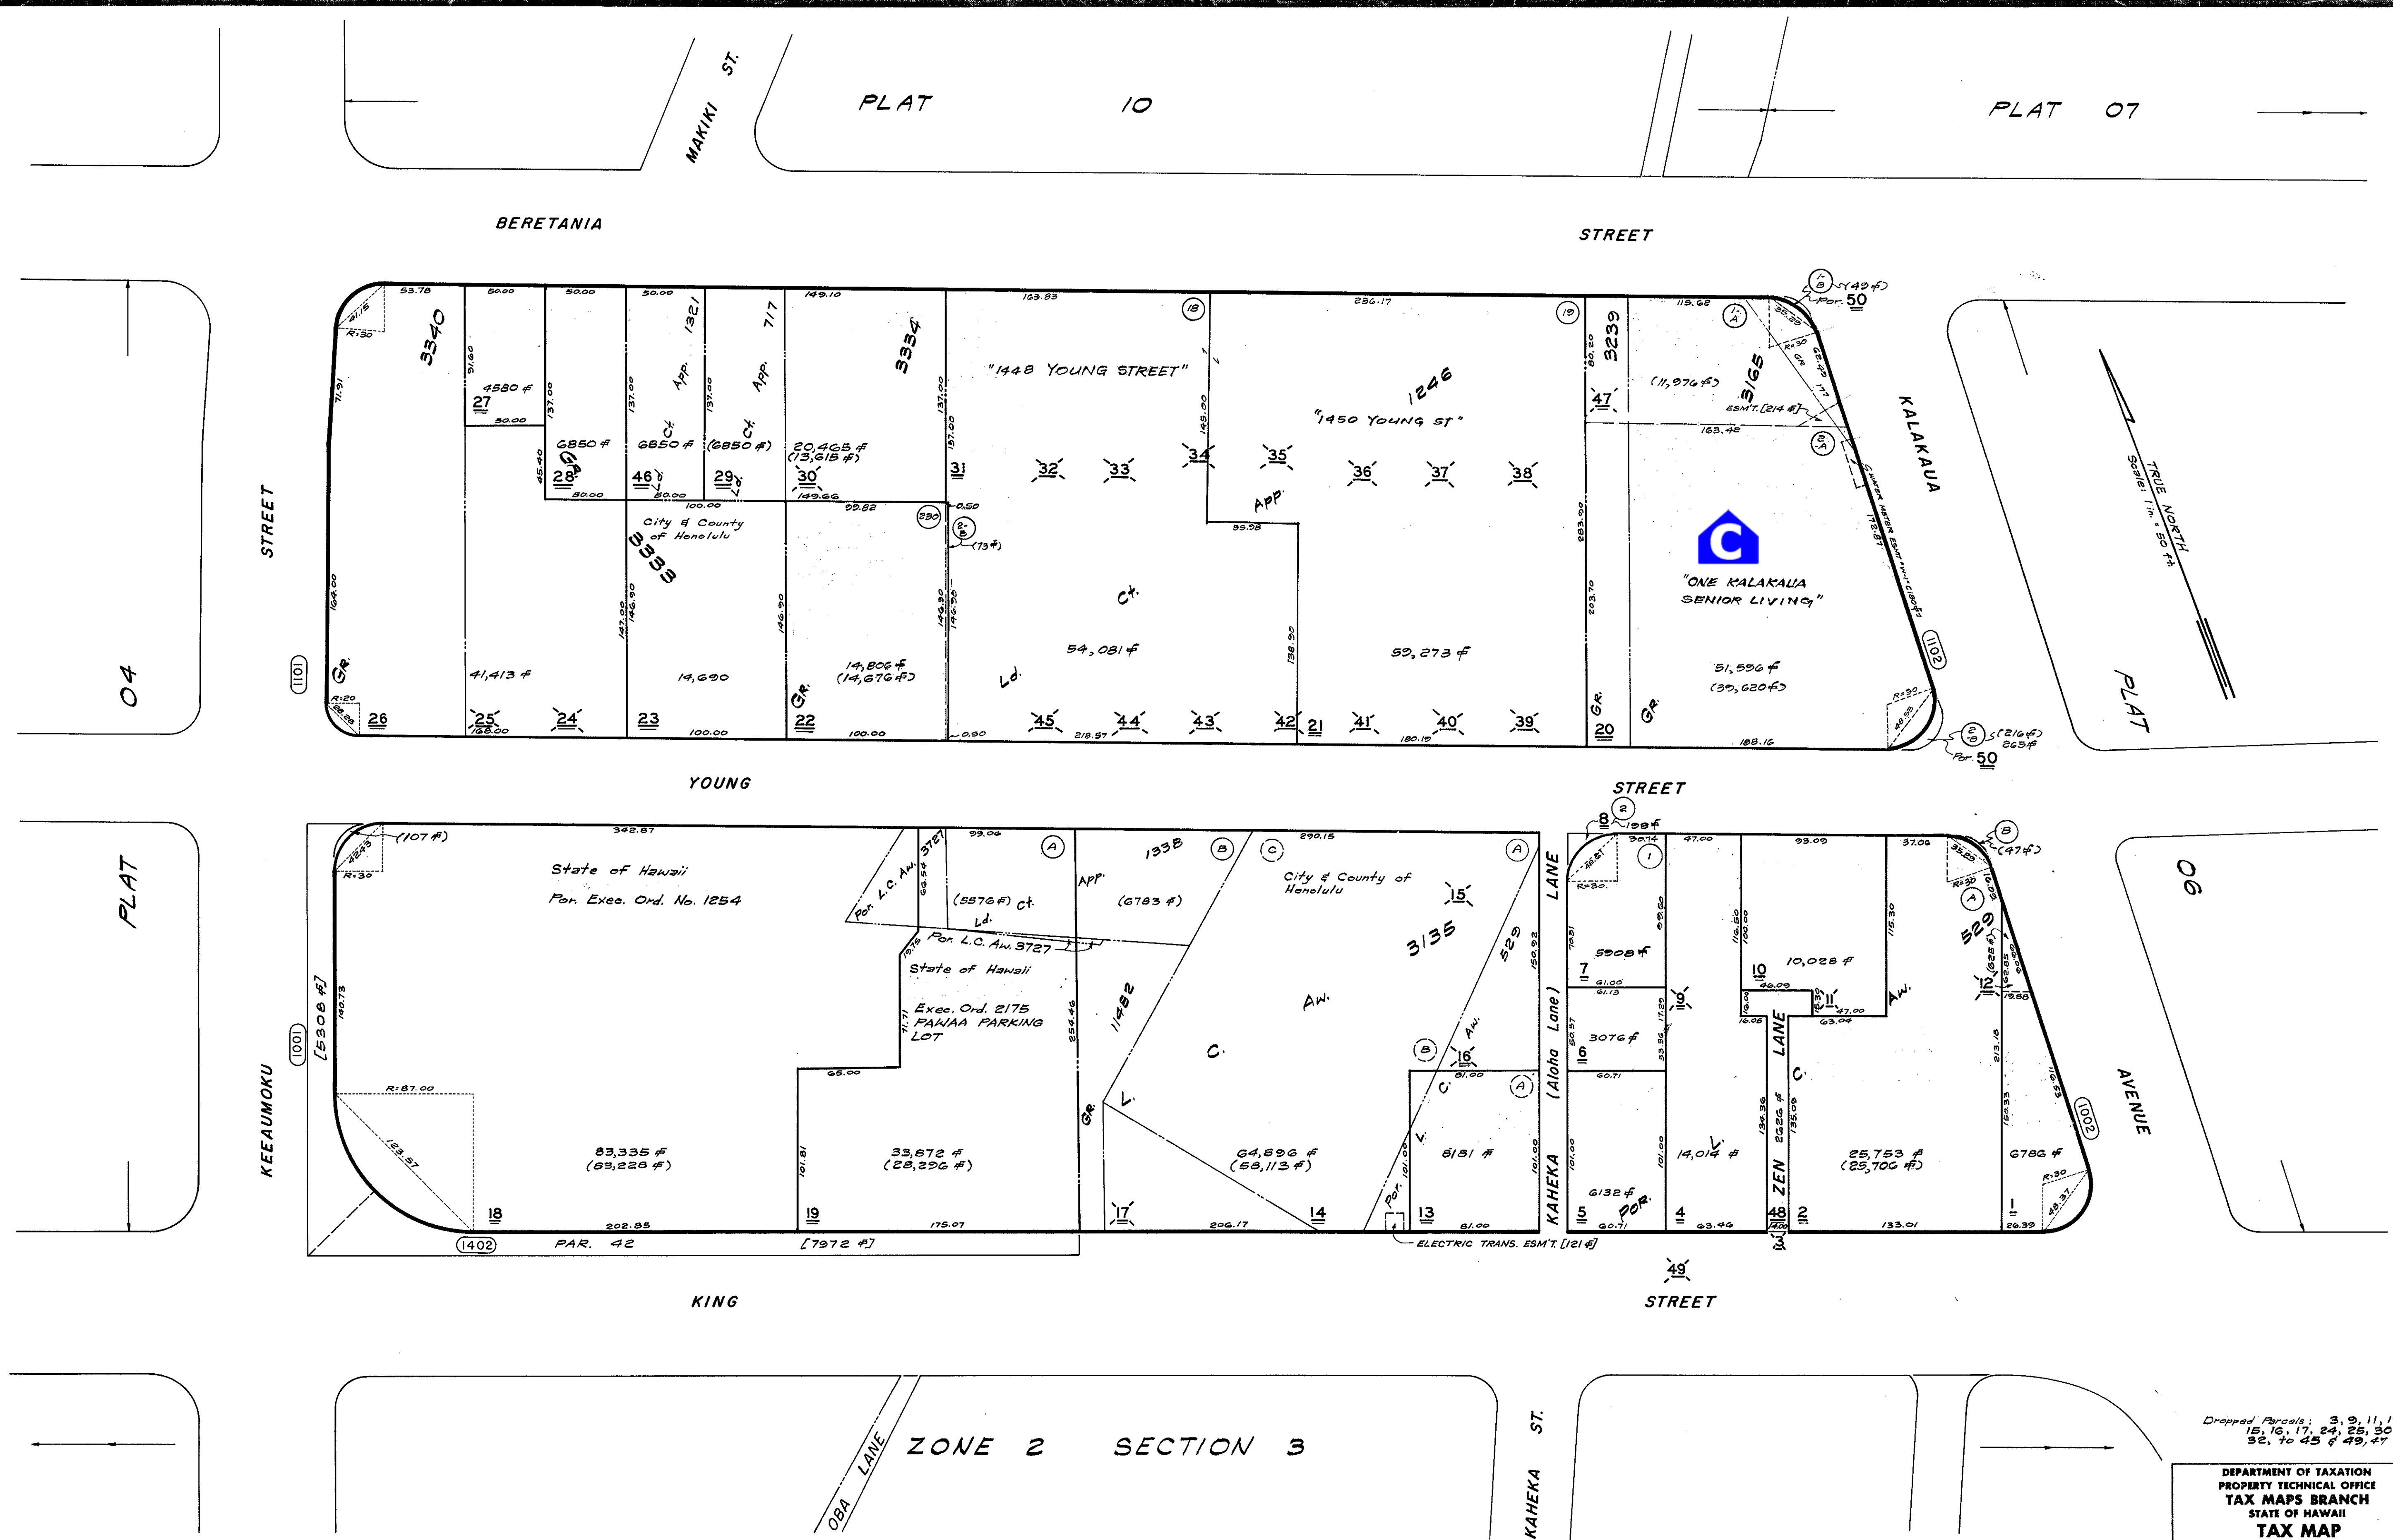

Dropped Parcels: 3, 9, 11, 12, 15, 16, 17, 24, 25, 30, 32, 40, 45 & 49, 47

DEPARTMENT OF TAXATION
PROPERTY TECHNICAL OFFICE
TAX MAPS BRANCH
STATE OF HAWAII
TAX MAP

FIRST TAXATION DISTRICT		
ZONE	SEC.	PLAT
2	4	05

SCALE: 1 IN. = 50 FT.

FOR PROPERTY ASSESSMENT PURPOSES
SUBJECT TO CHANGE