


RETRACED: Oct. 29, 1990
DATE: June, 1992
BY: GTS
BY: T.A.C.K.H.
SOURCE: T.M.B.
DWG. NO. 535

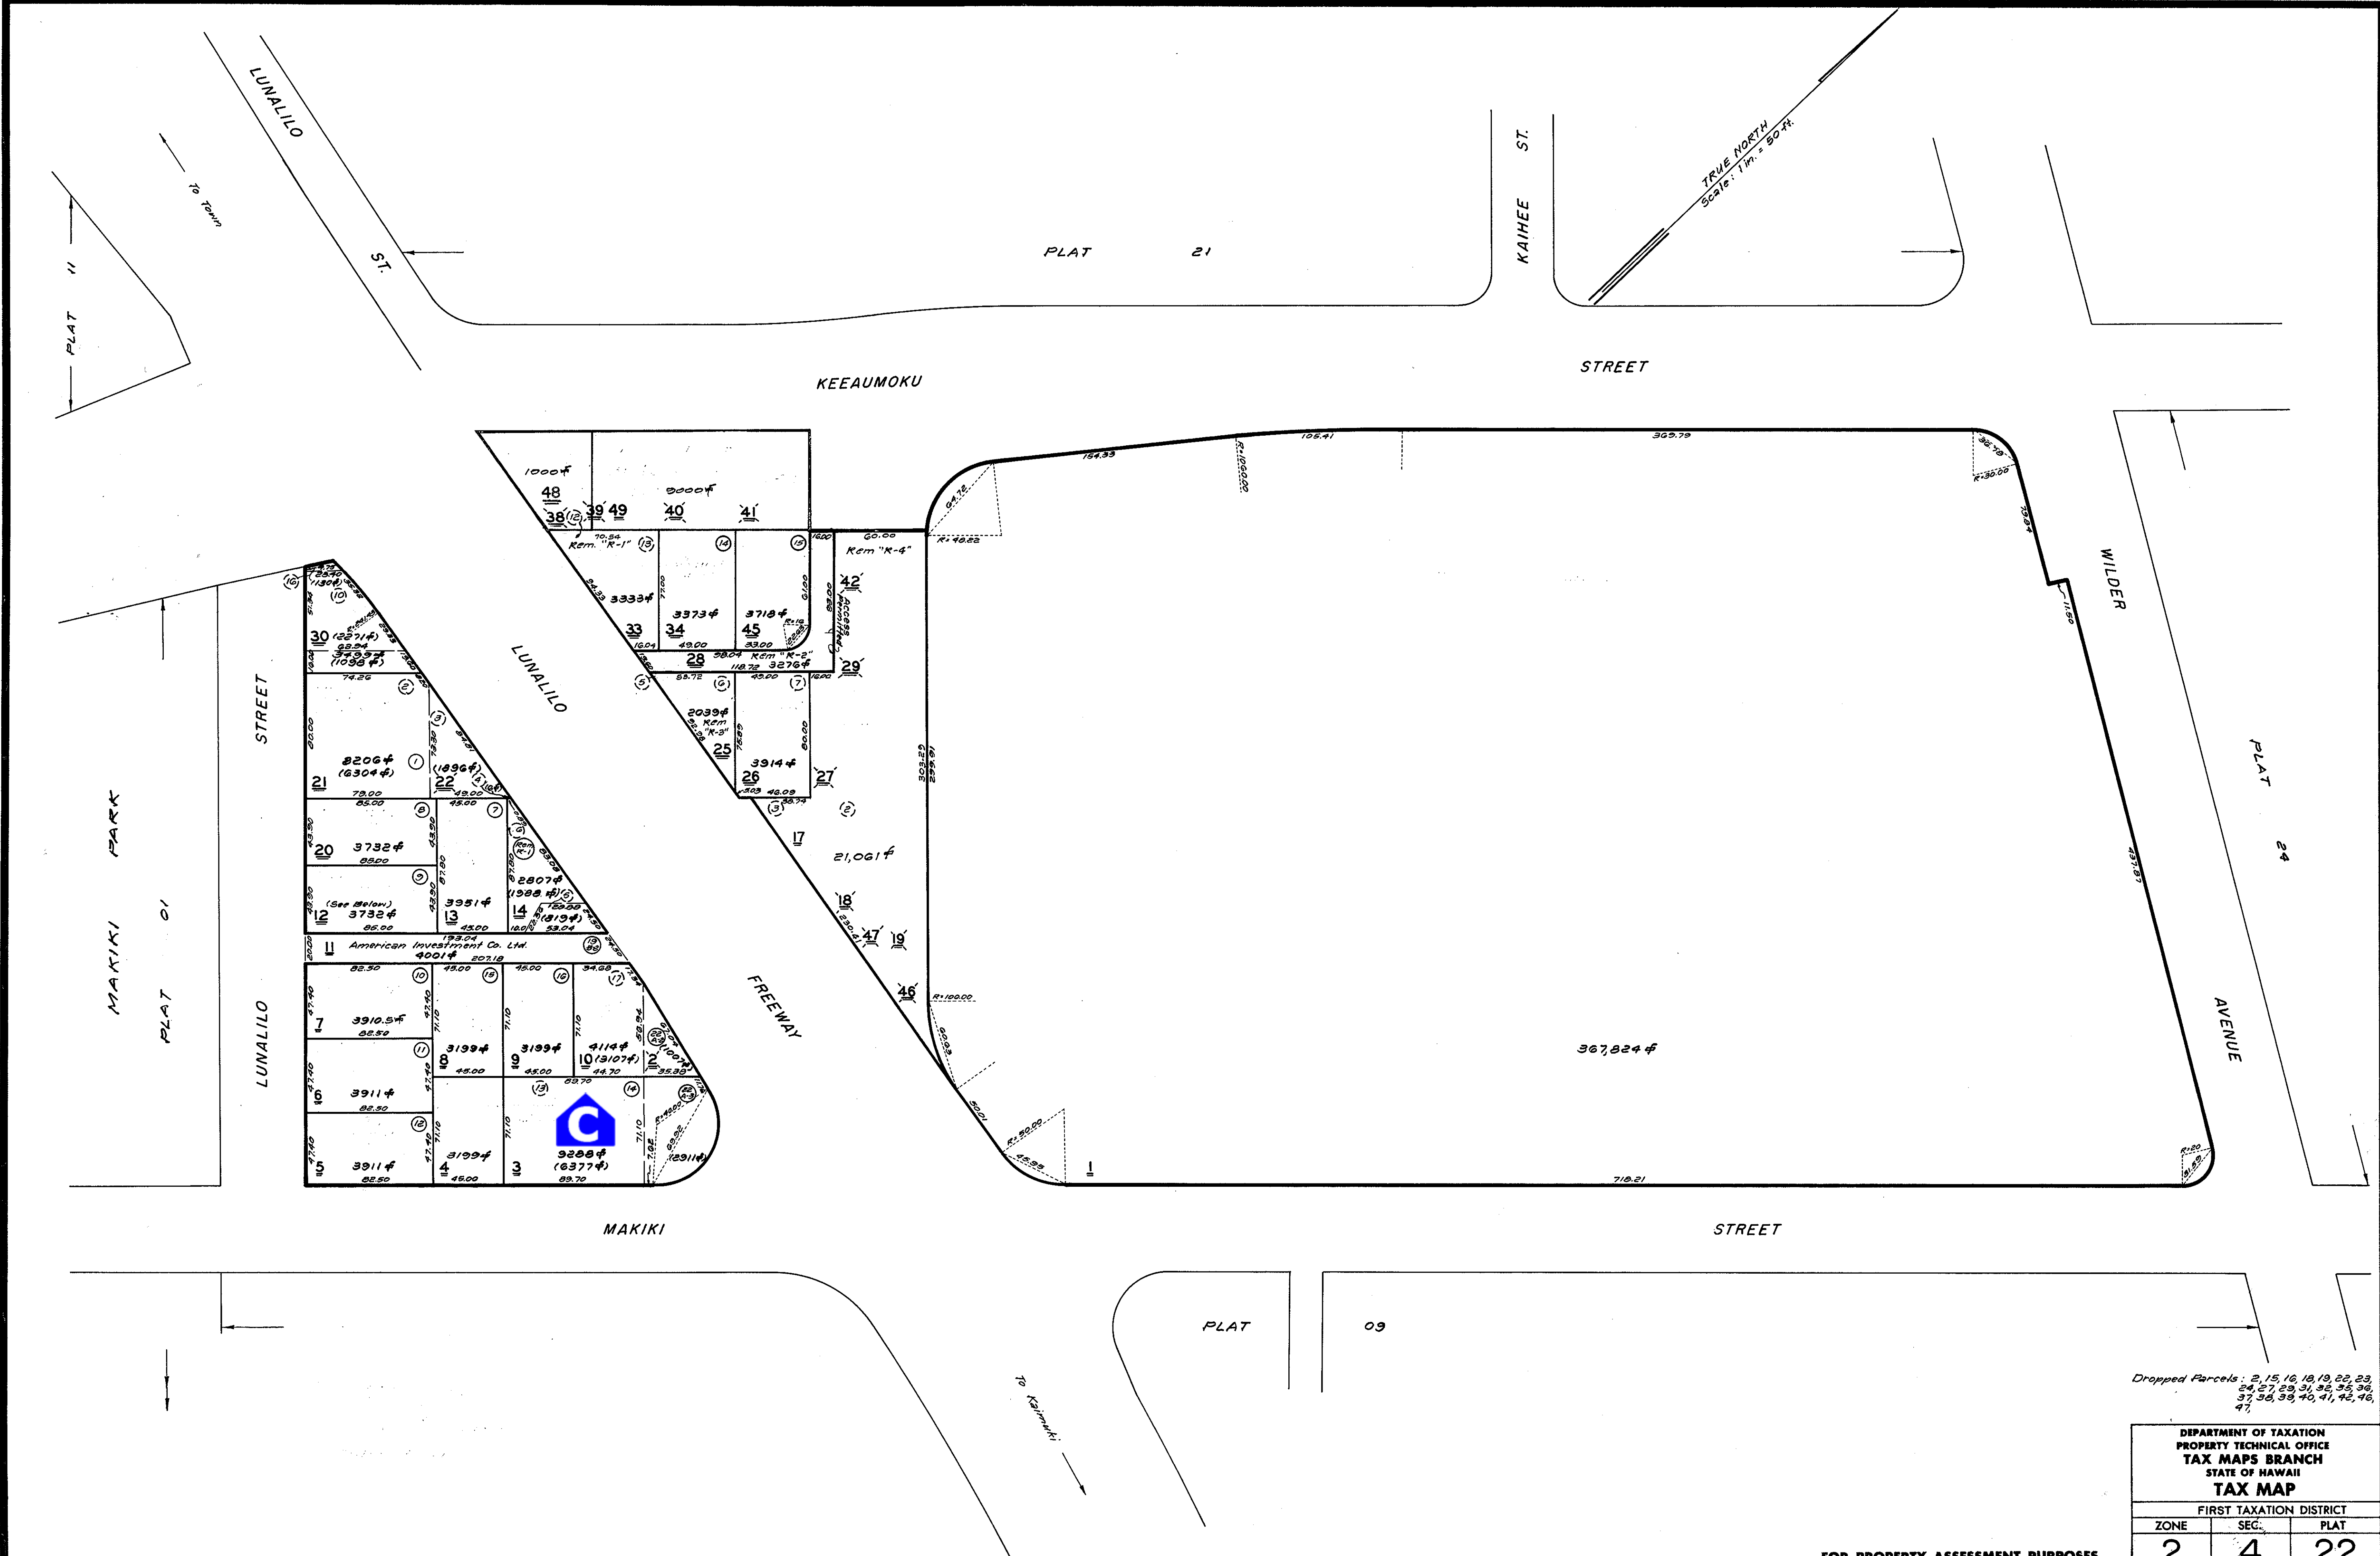

Dropped Parcels: 2, 15, 16, 18, 19, 22, 23, 24, 27, 29, 31, 32, 35, 36, 37, 38, 39, 40, 41, 42, 46, 47.

DEPARTMENT OF TAXATION PROPERTY TECHNICAL OFFICE TAX MAPS BRANCH STATE OF HAWAII TAX MAP		
FIRST TAXATION DISTRICT		
ZONE	SEC.	PLAT
2	4	22
SCALE: 1 IN. = 50 FT.		

FOR PROPERTY ASSESSMENT PURPOSES
SUBJECT TO CHANGE