


SEP 24 1997
3 0 1997
1997

DWG. NO. 1301 (REVISED)
REVISED: April 26, 1970
DATE: April 26, 1970
BY: R.T. / M.K. / L.S.
BY: R.T. / M.K. / L.S.
SOURCE: F.P. 1528, E.I.M.B.

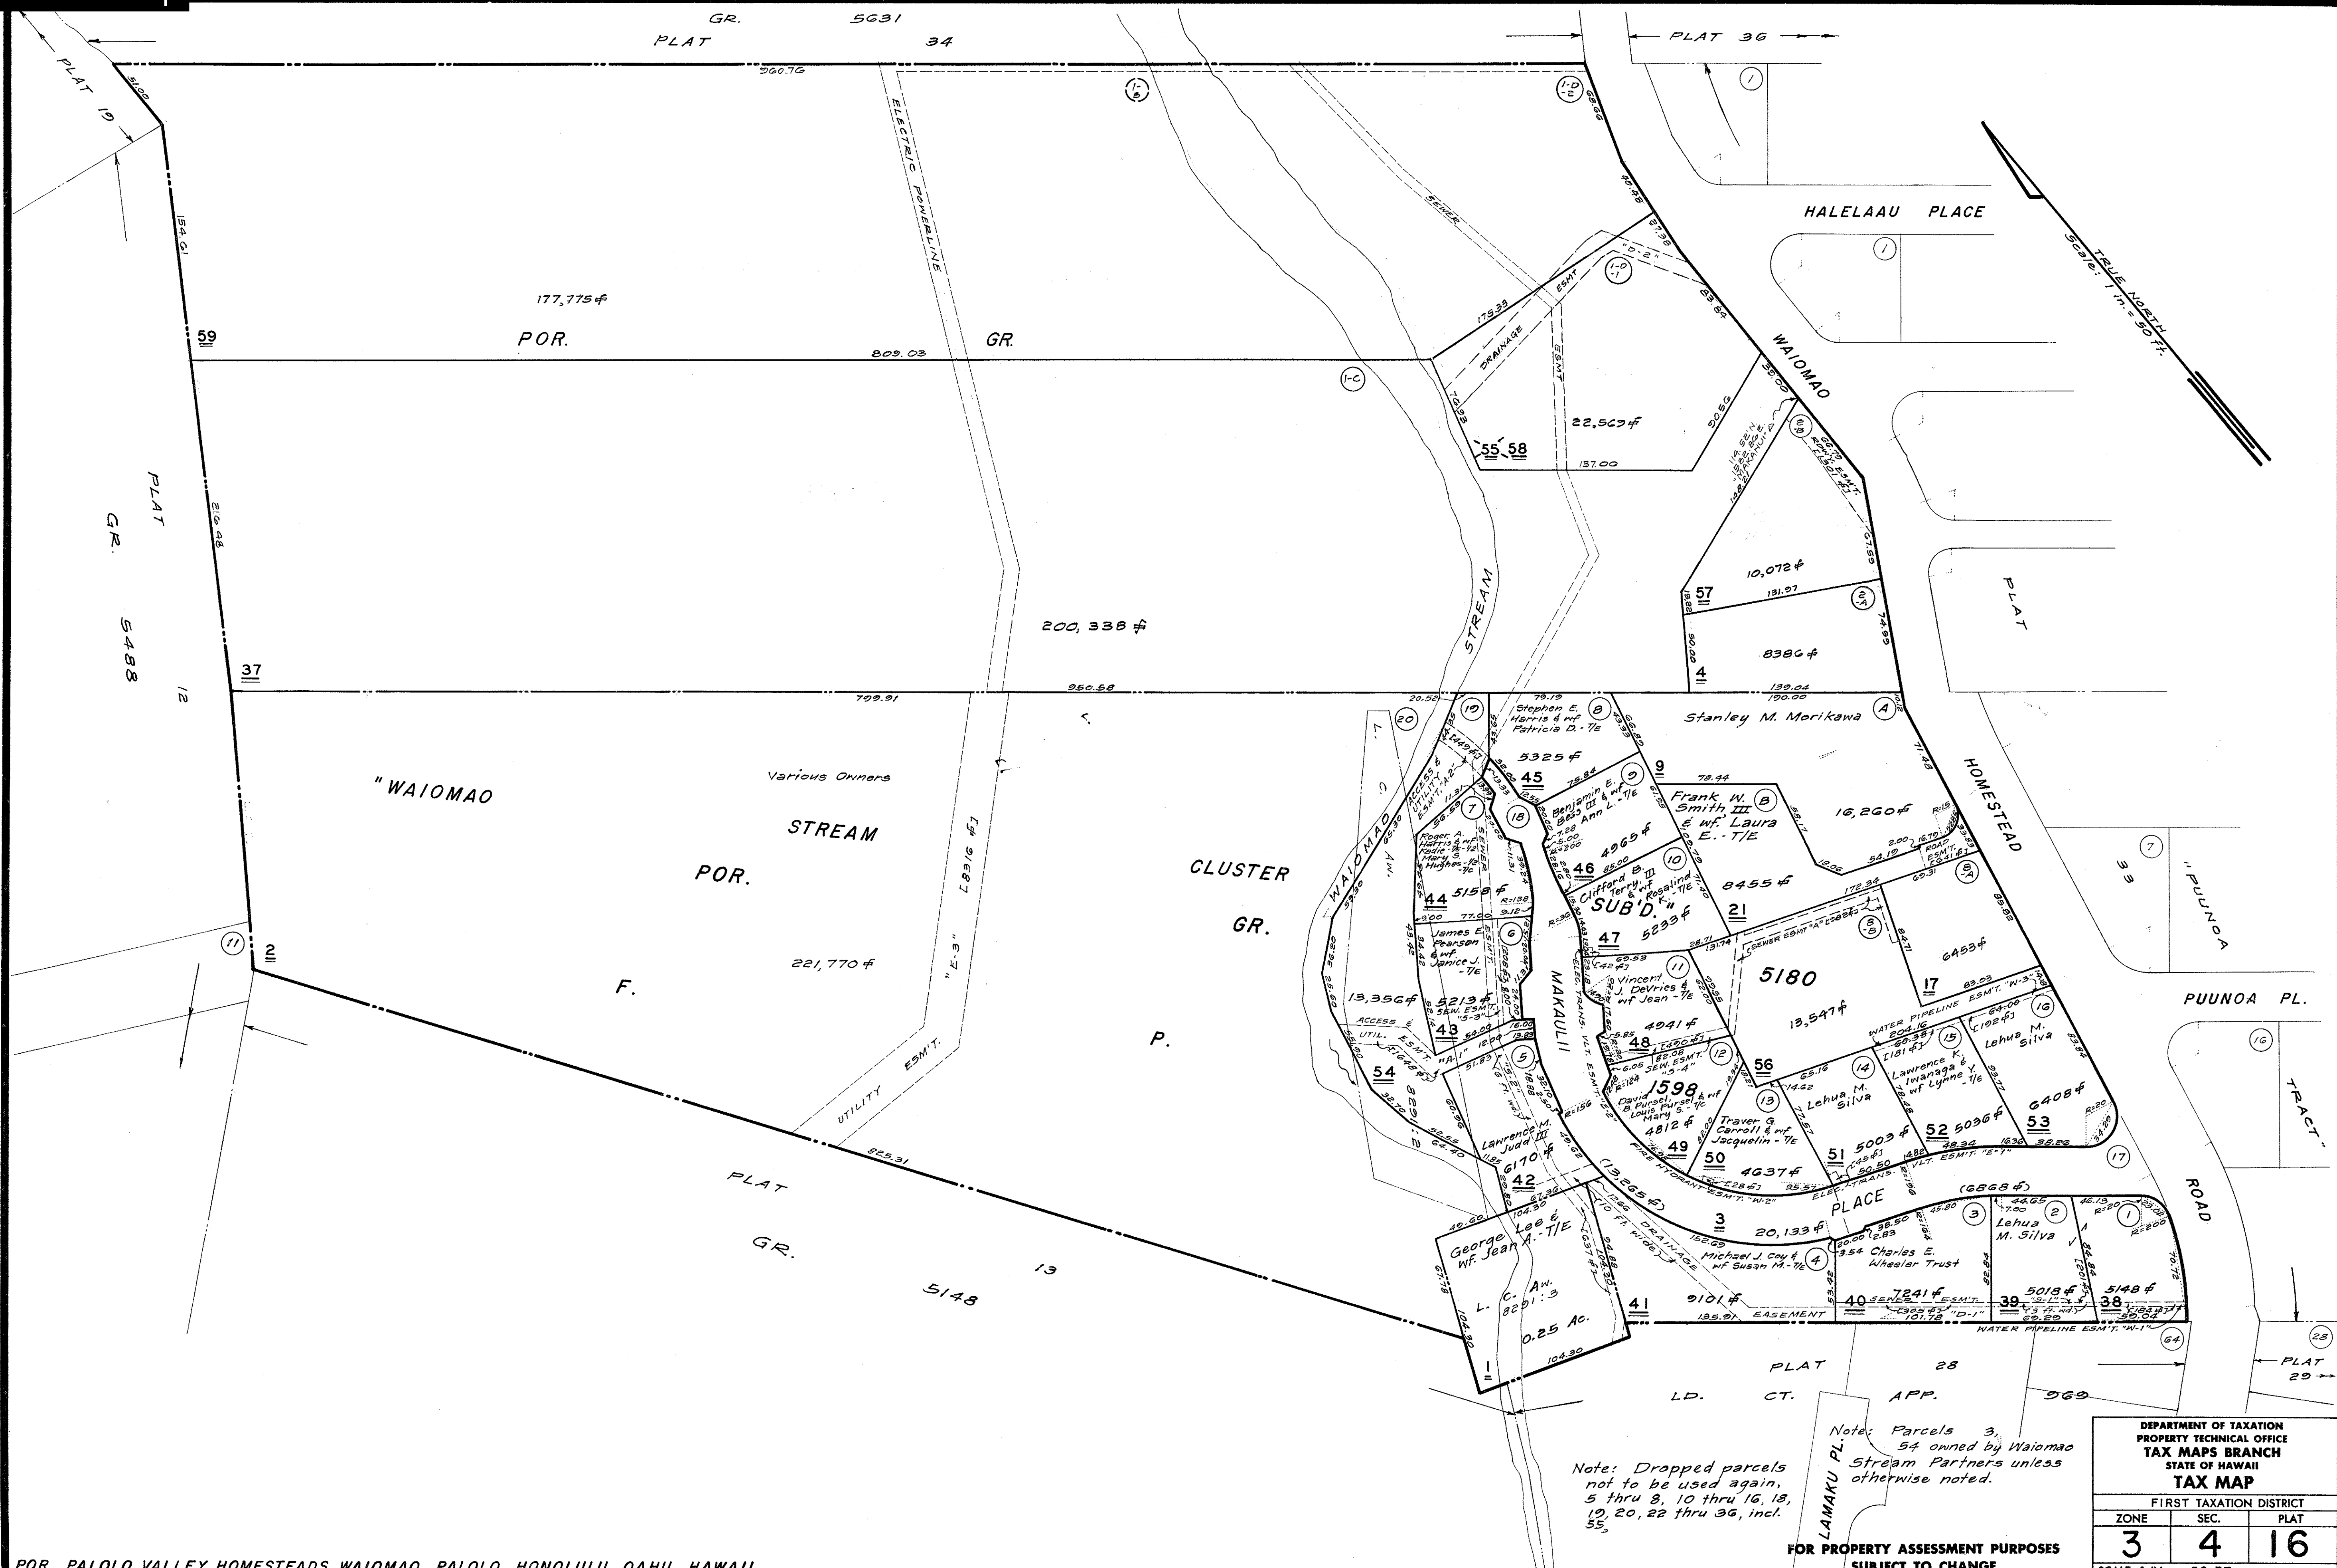

POR. PALOLO VALLEY HOMESTEADS, WAIOMAO, PALOLO, HONOLULU, OAHU, HAWAII.

Note: Dropped parcels
not to be used again,
5 thru 8, 10 thru 16, 18,
19, 20, 22 thru 36, incl.
55.

Note: Parcels 3,
54 owned by Waio Mao
Stream Partners unless
otherwise noted.

FOR PROPERTY ASSESSMENT PURPOSES
SUBJECT TO CHANGE

DEPARTMENT OF TAXATION
PROPERTY TECHNICAL OFFICE
TAX MAPS BRANCH
STATE OF HAWAII
TAX MAP

FIRST TAXATION DISTRICT

ZONE	SEC.	PLAT
3	4	16

SCALE: 1 IN. = 50 FT.