


1413
SEP 1 1982

DWG. NO. 1414 (REVISED)
SOURCE: FILE PLAN 984 & T.M.S.
BY: R.G.M./J.M. DATE: MAY 1983

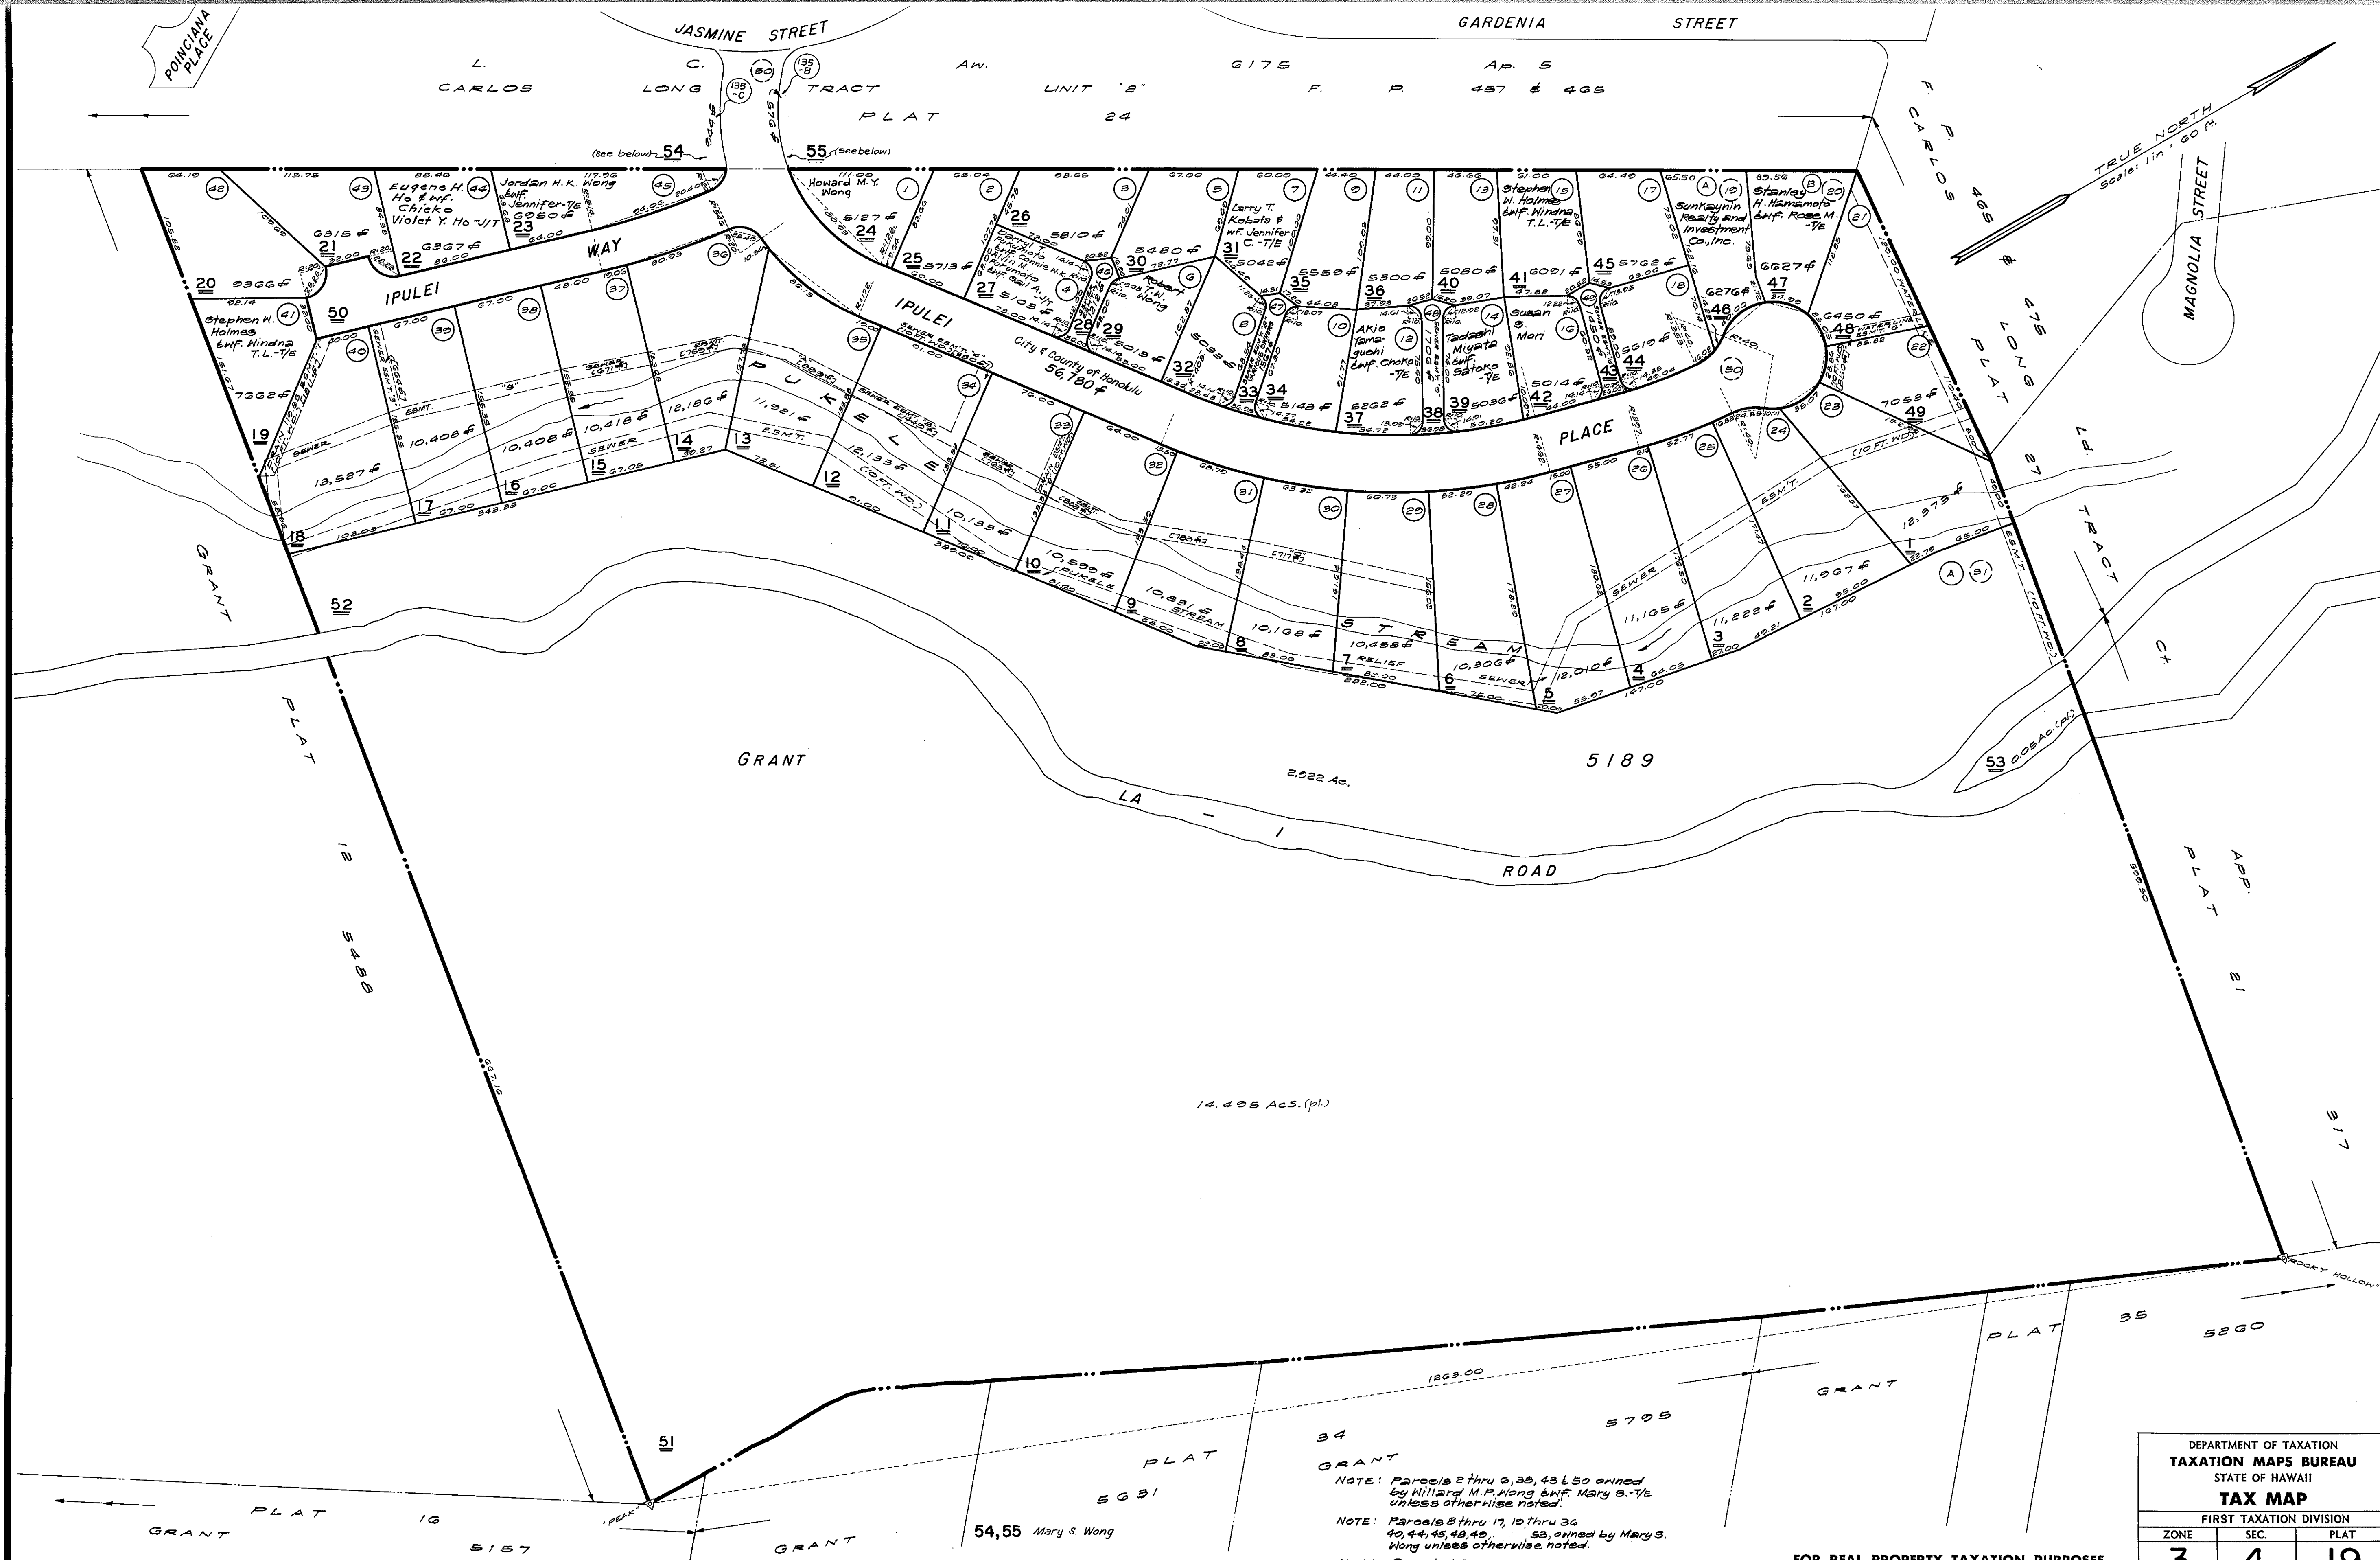

POR. "HILLSIDE TERRACE", FILE PLAN 984, PALOLO HOMESTEADS, PUKOLE, PALOLO, HONOLULU, OAHU.

34
GRANT
NOTE: Parcels 2 thru 6, 38, 43 & 50 owned
by William M. P. Wong & Mary S. Ye
unless otherwise noted.
NOTE: Parcels 8 thru 17, 19 thru 36
40, 44, 45, 48, 49, 53, owned by Mary S.
Wong unless otherwise noted.
NOTE: Parcels 1, 7, 18, 31, 52 owned by
Mary S. Wong & unless otherwise noted

FOR REAL PROPERTY TAXATION PURPOSES
SUBJECT TO CHANGE

DEPARTMENT OF TAXATION TAXATION MAPS BUREAU STATE OF HAWAII		
TAX MAP		
FIRST TAXATION DIVISION		
ZONE	SEC.	PLAT
3	4	19
SCALE: 1 IN. = 60 FT.		