

Note: This is a direct tracing from reduced copy of File Plan 487

DWG. NO. 4075


SOURCE: F.P. 487 & T.M.B.

BY: GA & HN Mar. 1952

POR. ST. LOUIS HEIGHTS TRACT-SERIES 3-FILE PLAN 487-HONOLULU (FORMERLY PORTION PLAT 3410)

Note: All lots owned by Hung Wai Ching & William Mau 1/2 unless otherwise noted.

SUBJECT TO CHANGE

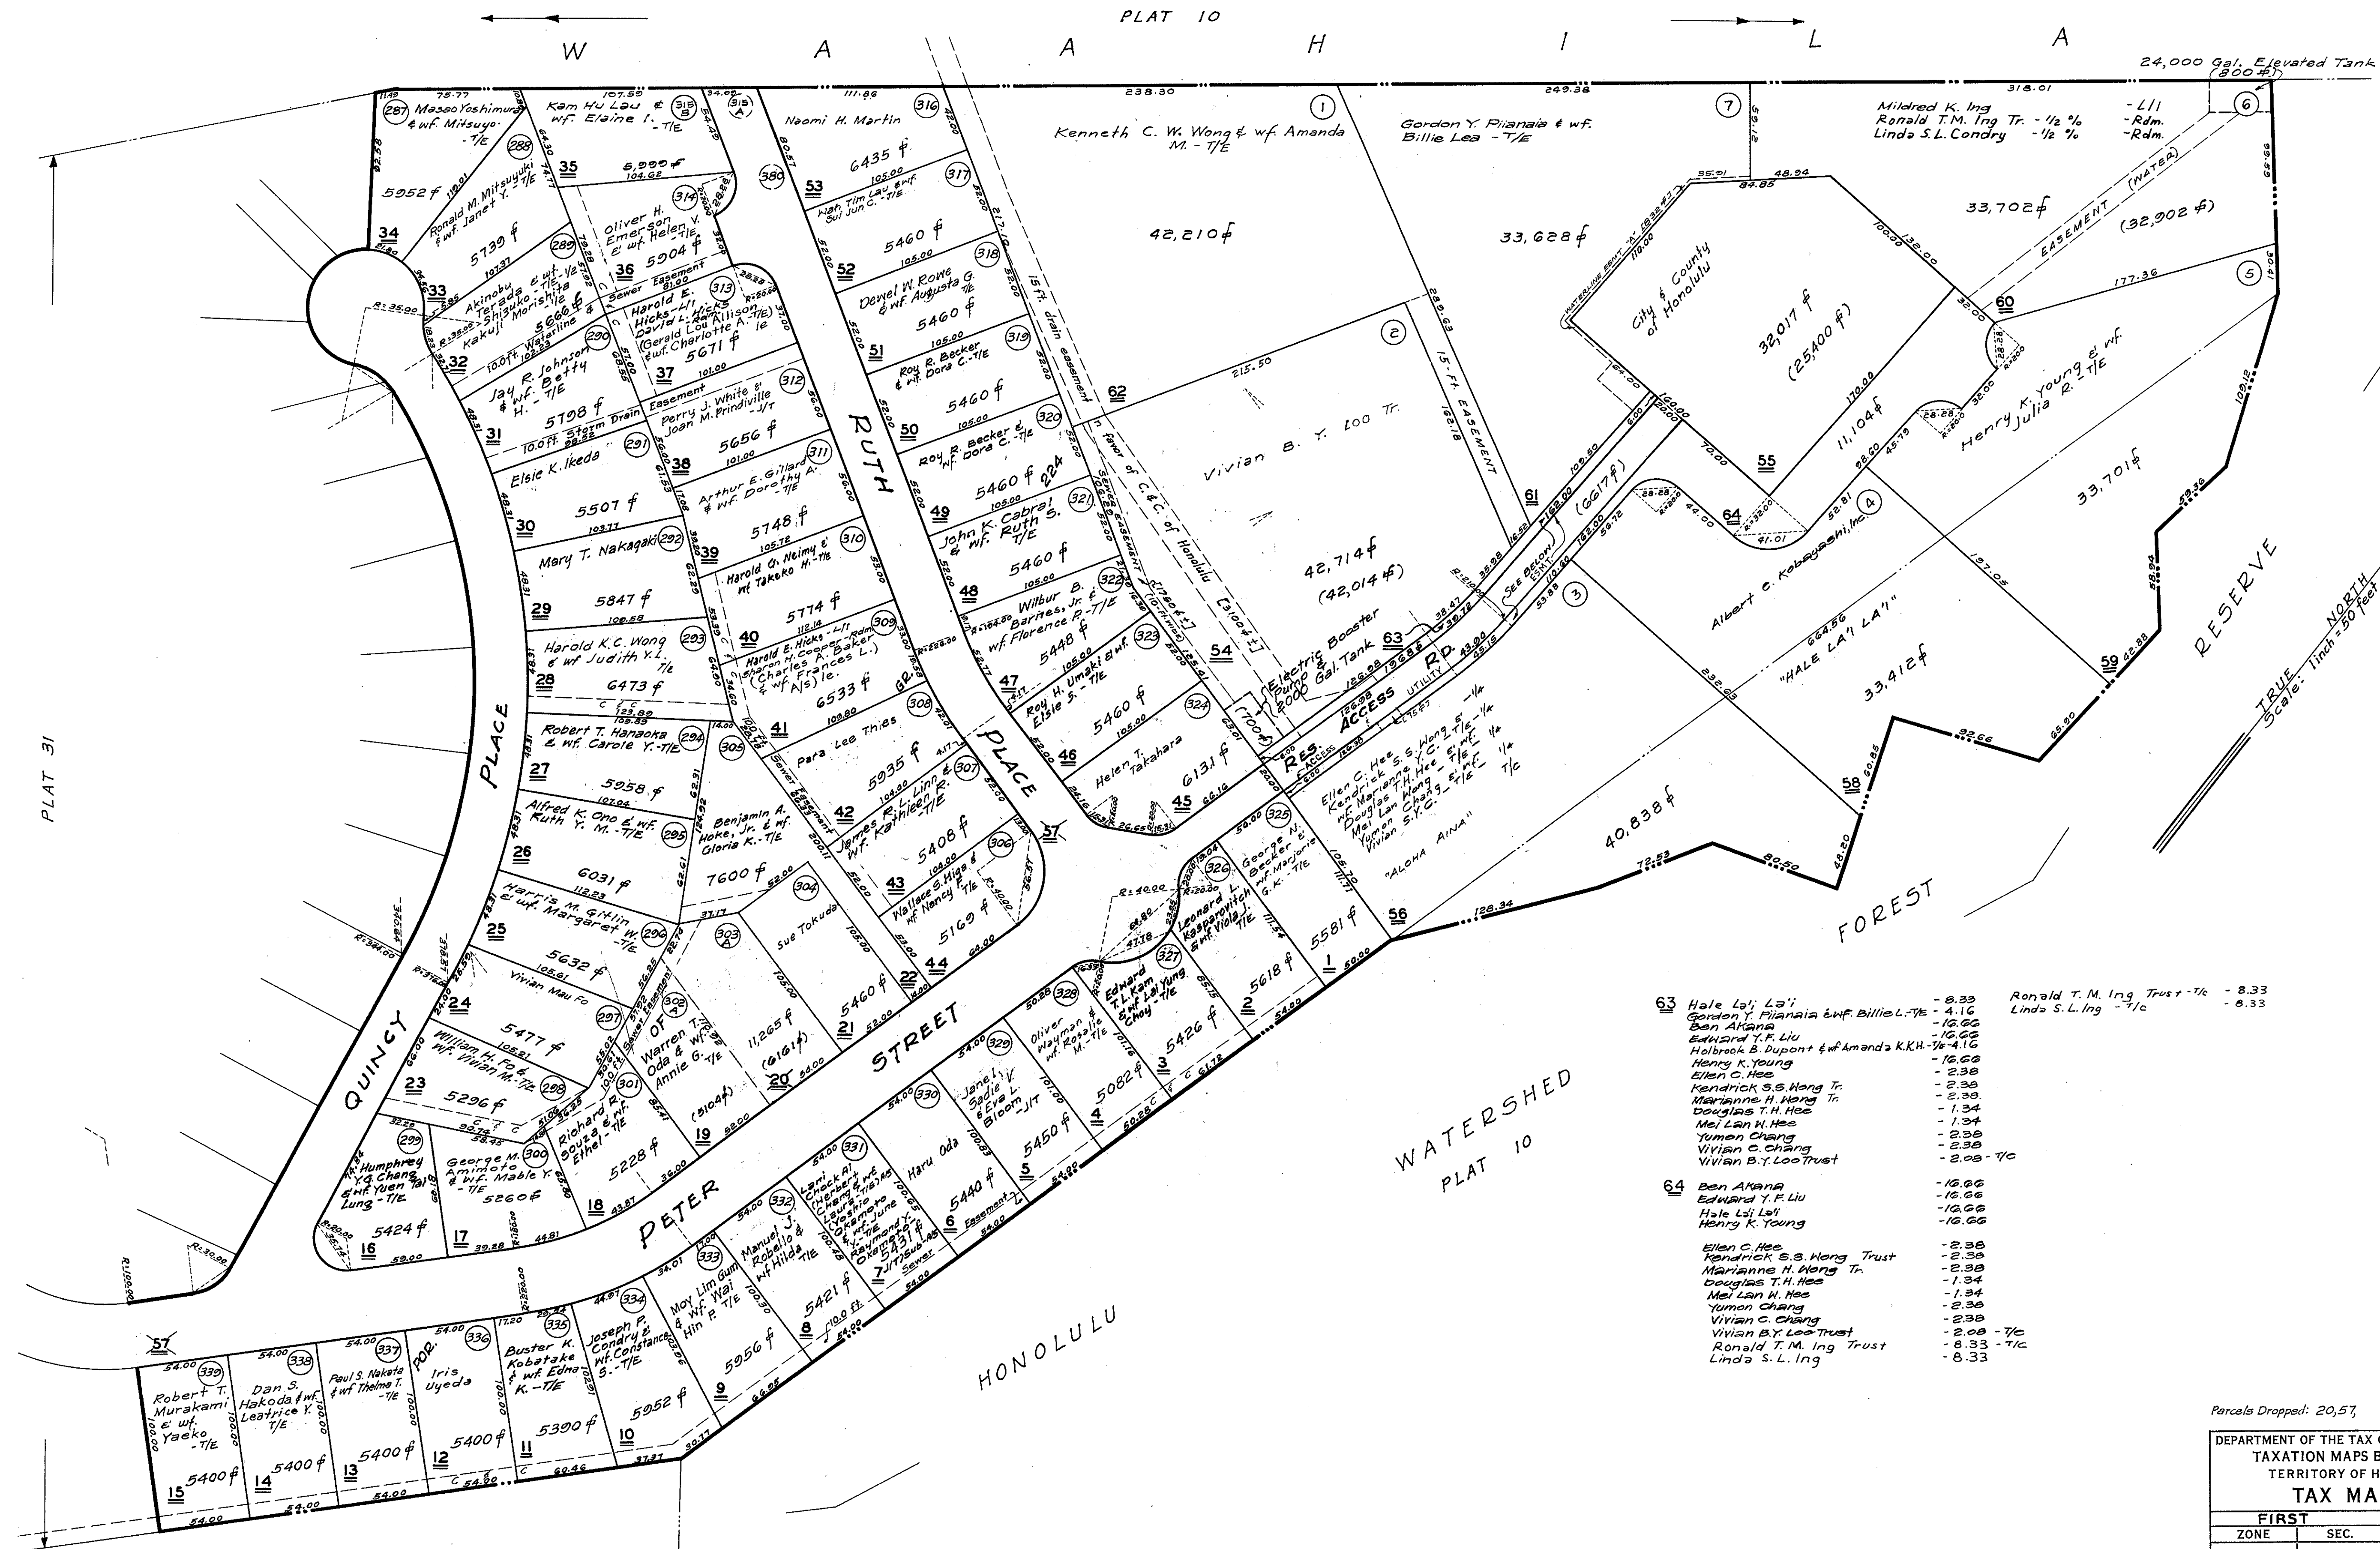

63	Hale La'i La'i	- 8.33	Ronald T.M. Ing Trust - 1/2	- 8.33
	Gordon Y. Pianaia & w.f. Billie Lea - T/E	- 4.16	Linda S.L. Ing - 1/2	- 8.33
	Ben Akana	- 16.66		
	Edmund T.F. Liu	- 16.66		
	Hulbrook B. Dupont & w.f. Amanda K.K.H. - 1/2	- 4.16		
	Henry K. Young	- 16.66		
	Ellen C. Hee	- 2.38		
	Kendrick S.S. Hong Tr.	- 2.38		
	Marianne H. Hong Tr.	- 2.38		
	Douglas T.H. Hee	- 1.34		
	Mei Lan W. Hee	- 1.34		
	Yumen Chang	- 2.38		
	Vivian C. Chang	- 2.38		
	Vivian B.T. Lo Trust	- 2.08 - 1/2		
64	Ben Akana	- 16.66		
	Edmund T.F. Liu	- 16.66		
	Hale La'i La'i	- 16.66		
	Henry K. Young	- 16.66		
	Ellen C. Hee	- 2.38		
	Kendrick S.S. Hong Trust	- 2.38		
	Marianne H. Hong Tr.	- 2.38		
	Douglas T.H. Hee	- 1.34		
	Mei Lan W. Hee	- 1.34		
	Yumen Chang	- 2.38		
	Vivian C. Chang	- 2.38		
	Vivian B.T. Lo Trust	- 2.08 - 1/2		
	Ronald T.M. Ing Trust	- 8.33 - 1/2		
	Linda S.L. Ing	- 8.33		

Parcels Dropped: 20,57

DEPARTMENT OF THE TAX COMMISSIONER		
TAXATION MAPS BUREAU		
TERRITORY OF HAWAII		
TAX MAP		
FIRST DIVISION		
ZONE	SEC.	PLAT
3	4	32
CONTAINING		PARCELS
SCALE: 1 IN. = 50 FT.		