


301  
 1017  
 JAN 17 1961  
 MAR 2 1960  
 MAY 24 1958  
 OCT 3 1957  
 JUN 15 1974

DWG. NO.: 5452  
 SOURCE: TAXATION MAPS BRANCH  
 BY: J.Y.L.S. DATE: MAY 23, 1963

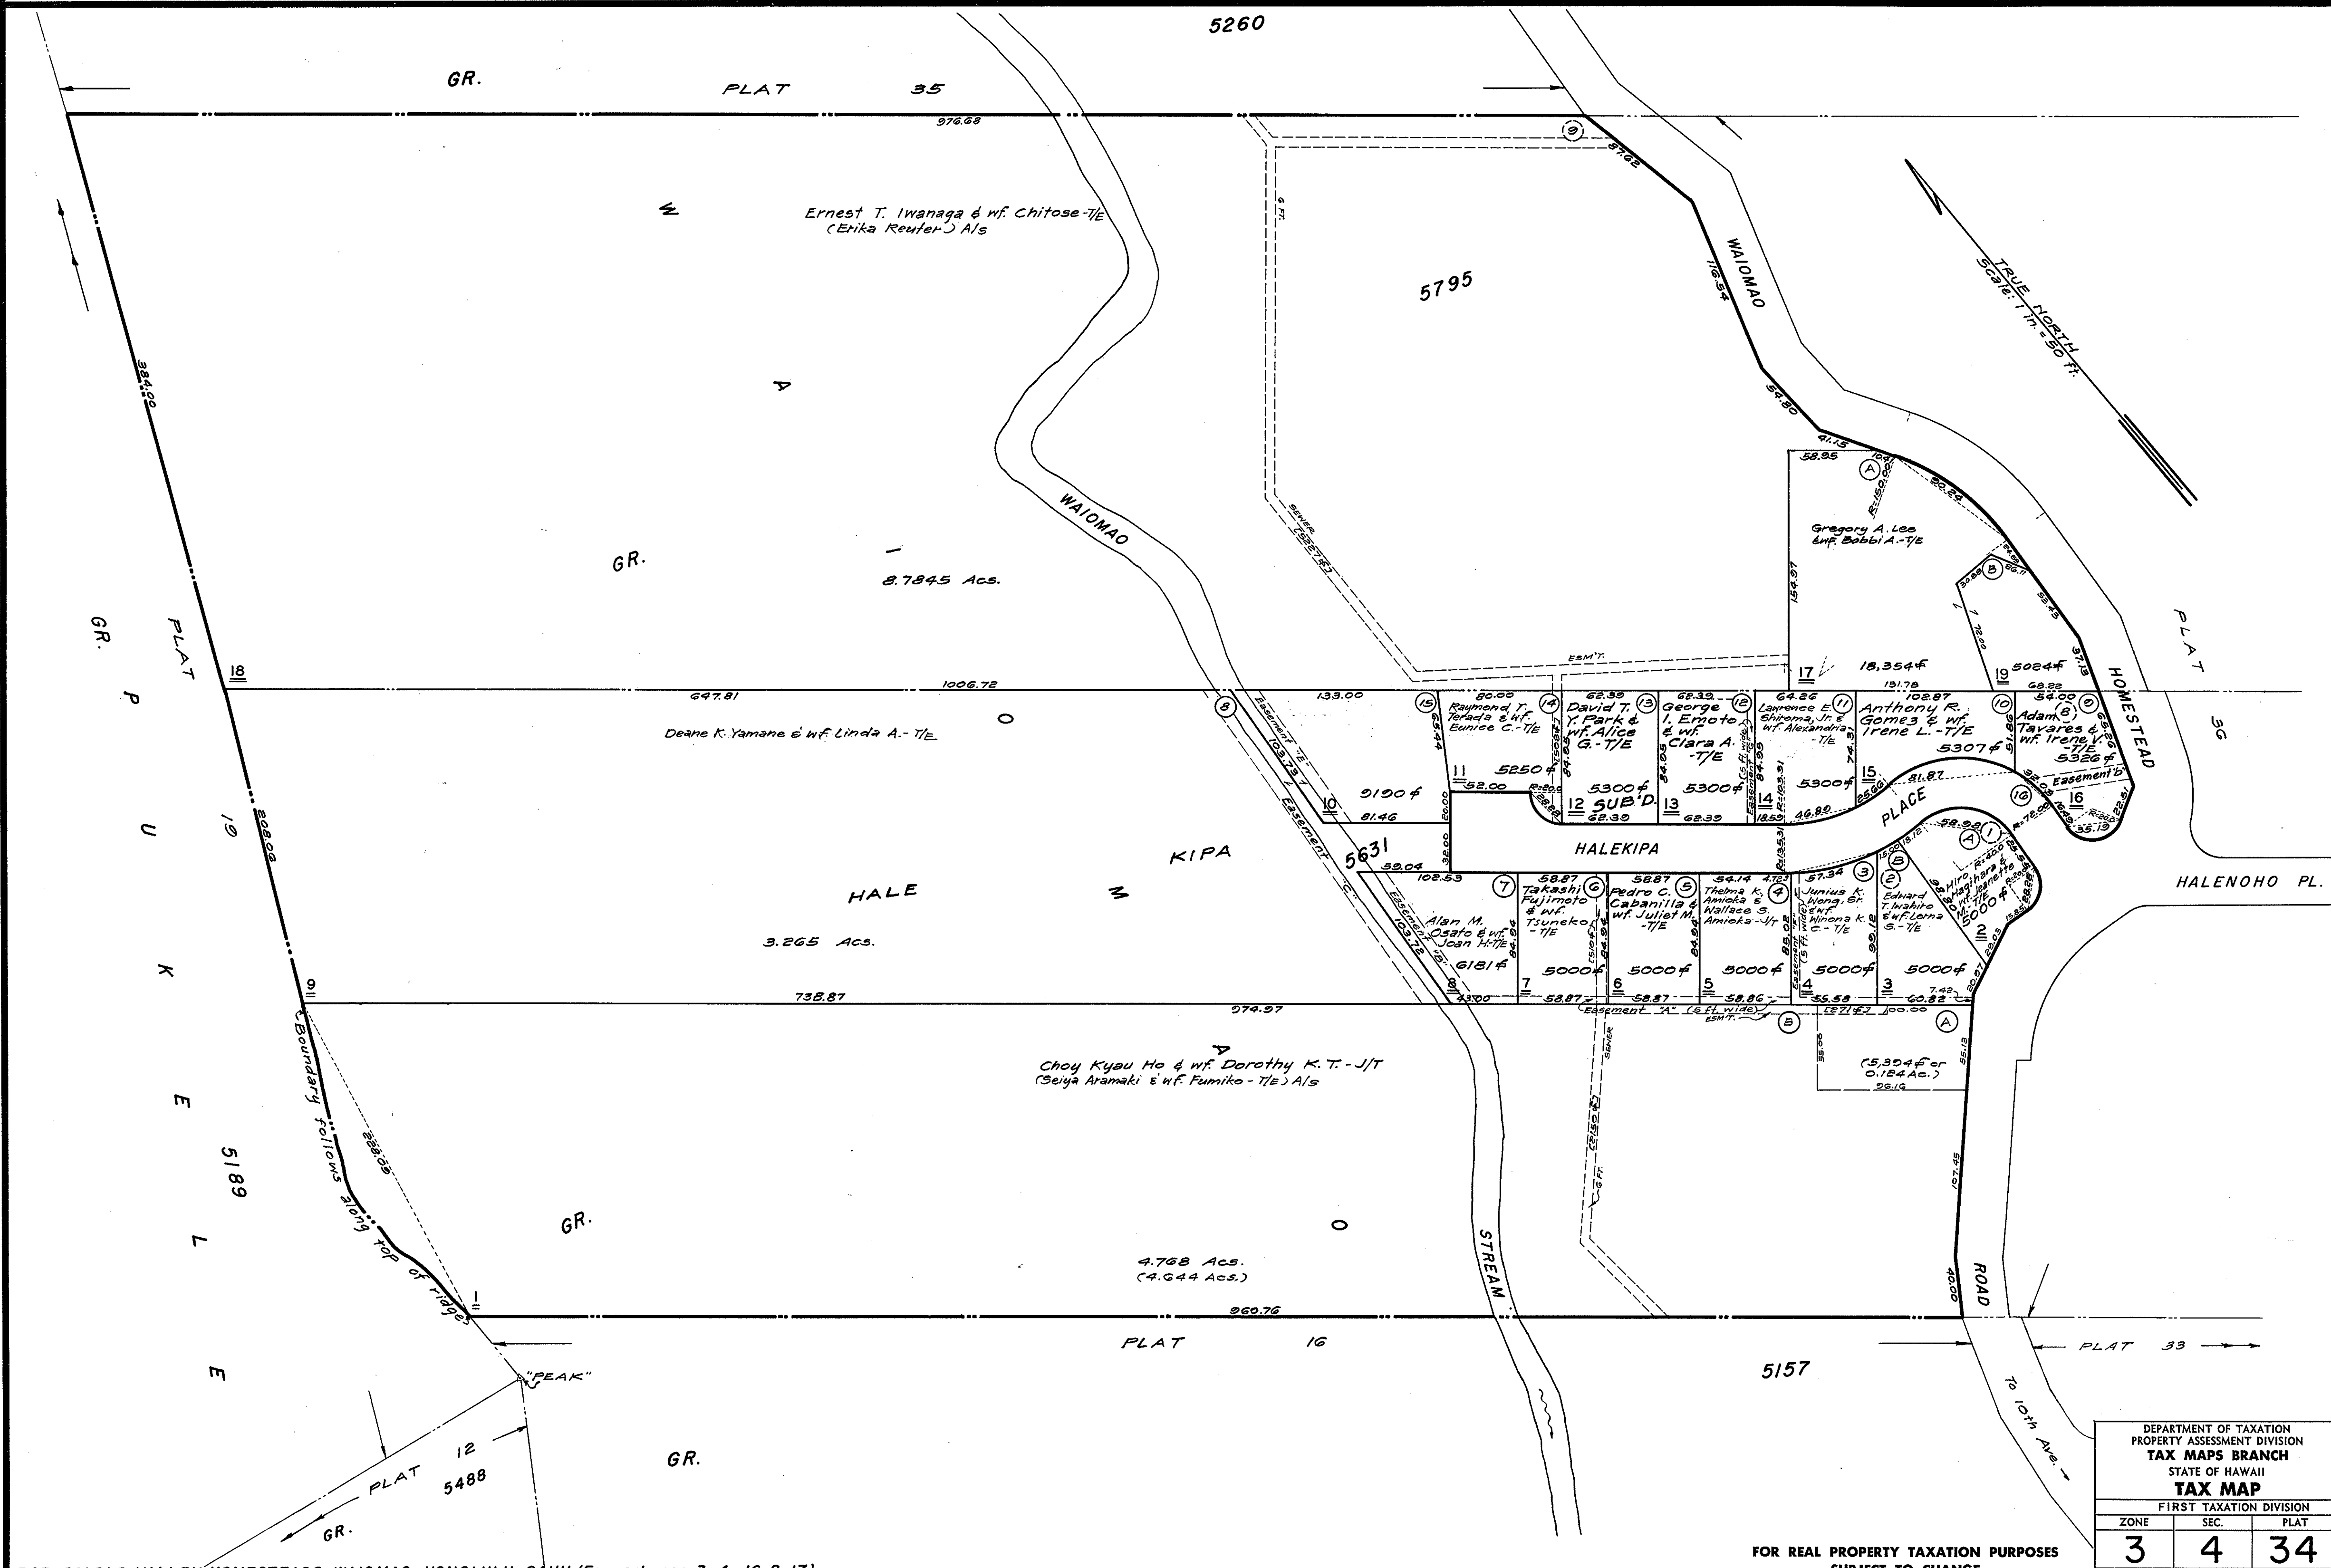

POR. PALOLO VALLEY HOMESTEADS, WAIOMAO, HONOLULU, OAHU (Formerly por. 3-4-16 & 17).

DEPARTMENT OF TAXATION  
 PROPERTY ASSESSMENT DIVISION  
**TAX MAPS BRANCH**  
 STATE OF HAWAII  
**TAX MAP**

FIRST TAXATION DIVISION		
ZONE	SEC.	PLAT
3	4	34

FOR REAL PROPERTY TAXATION PURPOSES  
 SUBJECT TO CHANGE

SCALE: 1 IN. = 50 FT.