


APR 23 1962
MAY 6 1962
JUN 4 1962
JUN 19 1962
AUG 4 1976

DWG. NO. 5553
SOURCE: L.D. ST. APP. 1966 (Map 5)
BY: HAN-RV DATE: October 5, 1964

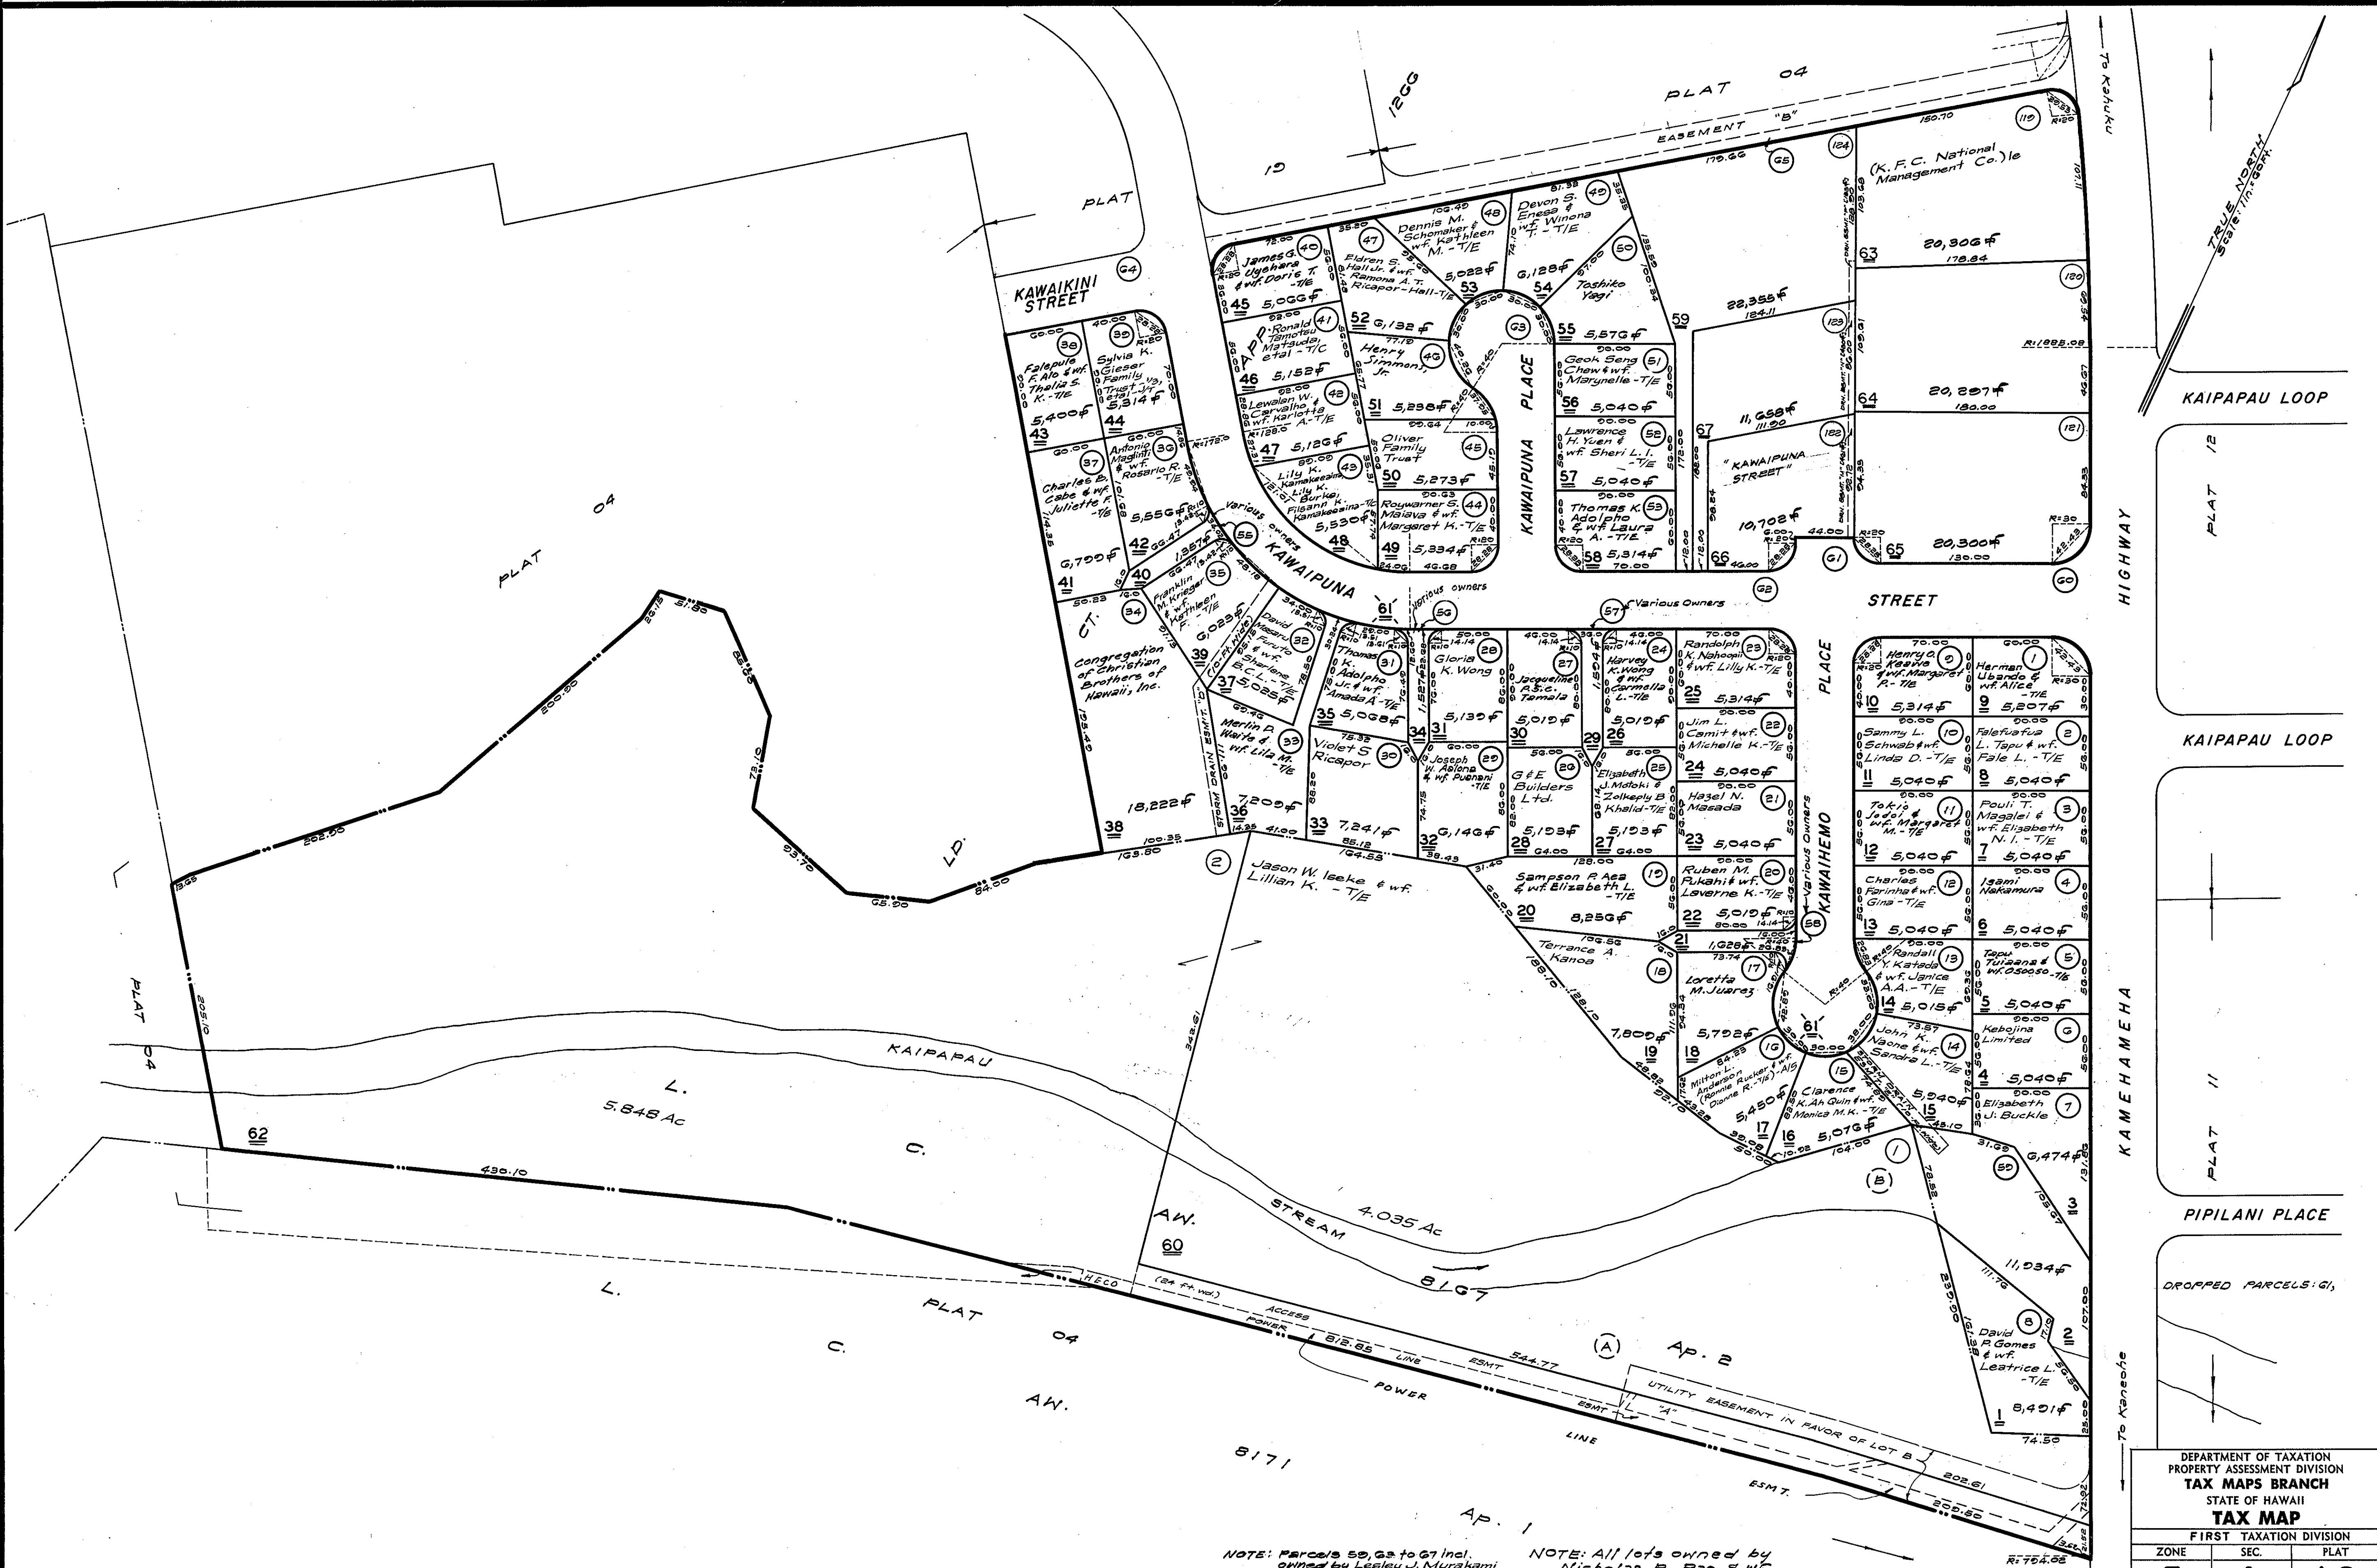

NOTE: Parcels 50, 53 to 67 incl. owned by Lesley J. Murakami unless otherwise noted.

NOTE: All lots owned by Nicholas R. Rao & wife Mabel G. - T/E unless otherwise noted.

FOR REAL PROPERTY TAXATION PURPOSES
SUBJECT TO CHANGE

DEPARTMENT OF TAXATION PROPERTY ASSESSMENT DIVISION TAX MAPS BRANCH STATE OF HAWAII TAX MAP		
FIRST TAXATION DIVISION		
ZONE	SEC.	PLAT
5	4	18
SCALE: 1 IN. = 60 FT.		