


CORRECTED
OCT 31 1939
NOV 2 1939
NOV 30 1939
MAR 20 1940
JAN 7 1946
JUL 6 48
FEB 18 49
AUG 18 1950
JUL 18 51
SEP 18 51
JAN 15 53
MAR 28 54
APR 28 54
MAY 3 1955
OCT 26 56
SEP 12 58
SEP 28 58
OCT 3 58
JUN 7 59
AUG 2 59
JAN 1958
JUN 13 60
DEC 15 60
MAR 22 61
APR 7 61
AUG 15 61
SEP 19 61
FEB 27 62
MAR 27 62
JUL 30 62
OCT 15 62
NOV 19 62
JAN 23 63
APR 16 64
FEB 10 65
MAY 10 65
FEB 3 66
JUN 7 66
JAN 30 67
AUG 1 67
AUG 24 67
1 8 1972
7 1972
6 1972
1974
7 1974
10 1974
1 2 1977
JUL 1 1977
MAY 2 1978
SEP 2 1981
SEP 2 1982
OCT 5 1982

Dwg No: 1497
By: DSC & RKB - May 1983
Source: Tax Maps Bureau

FOR. Ld. Ct. App. 12, WAHIAWA, OAHU

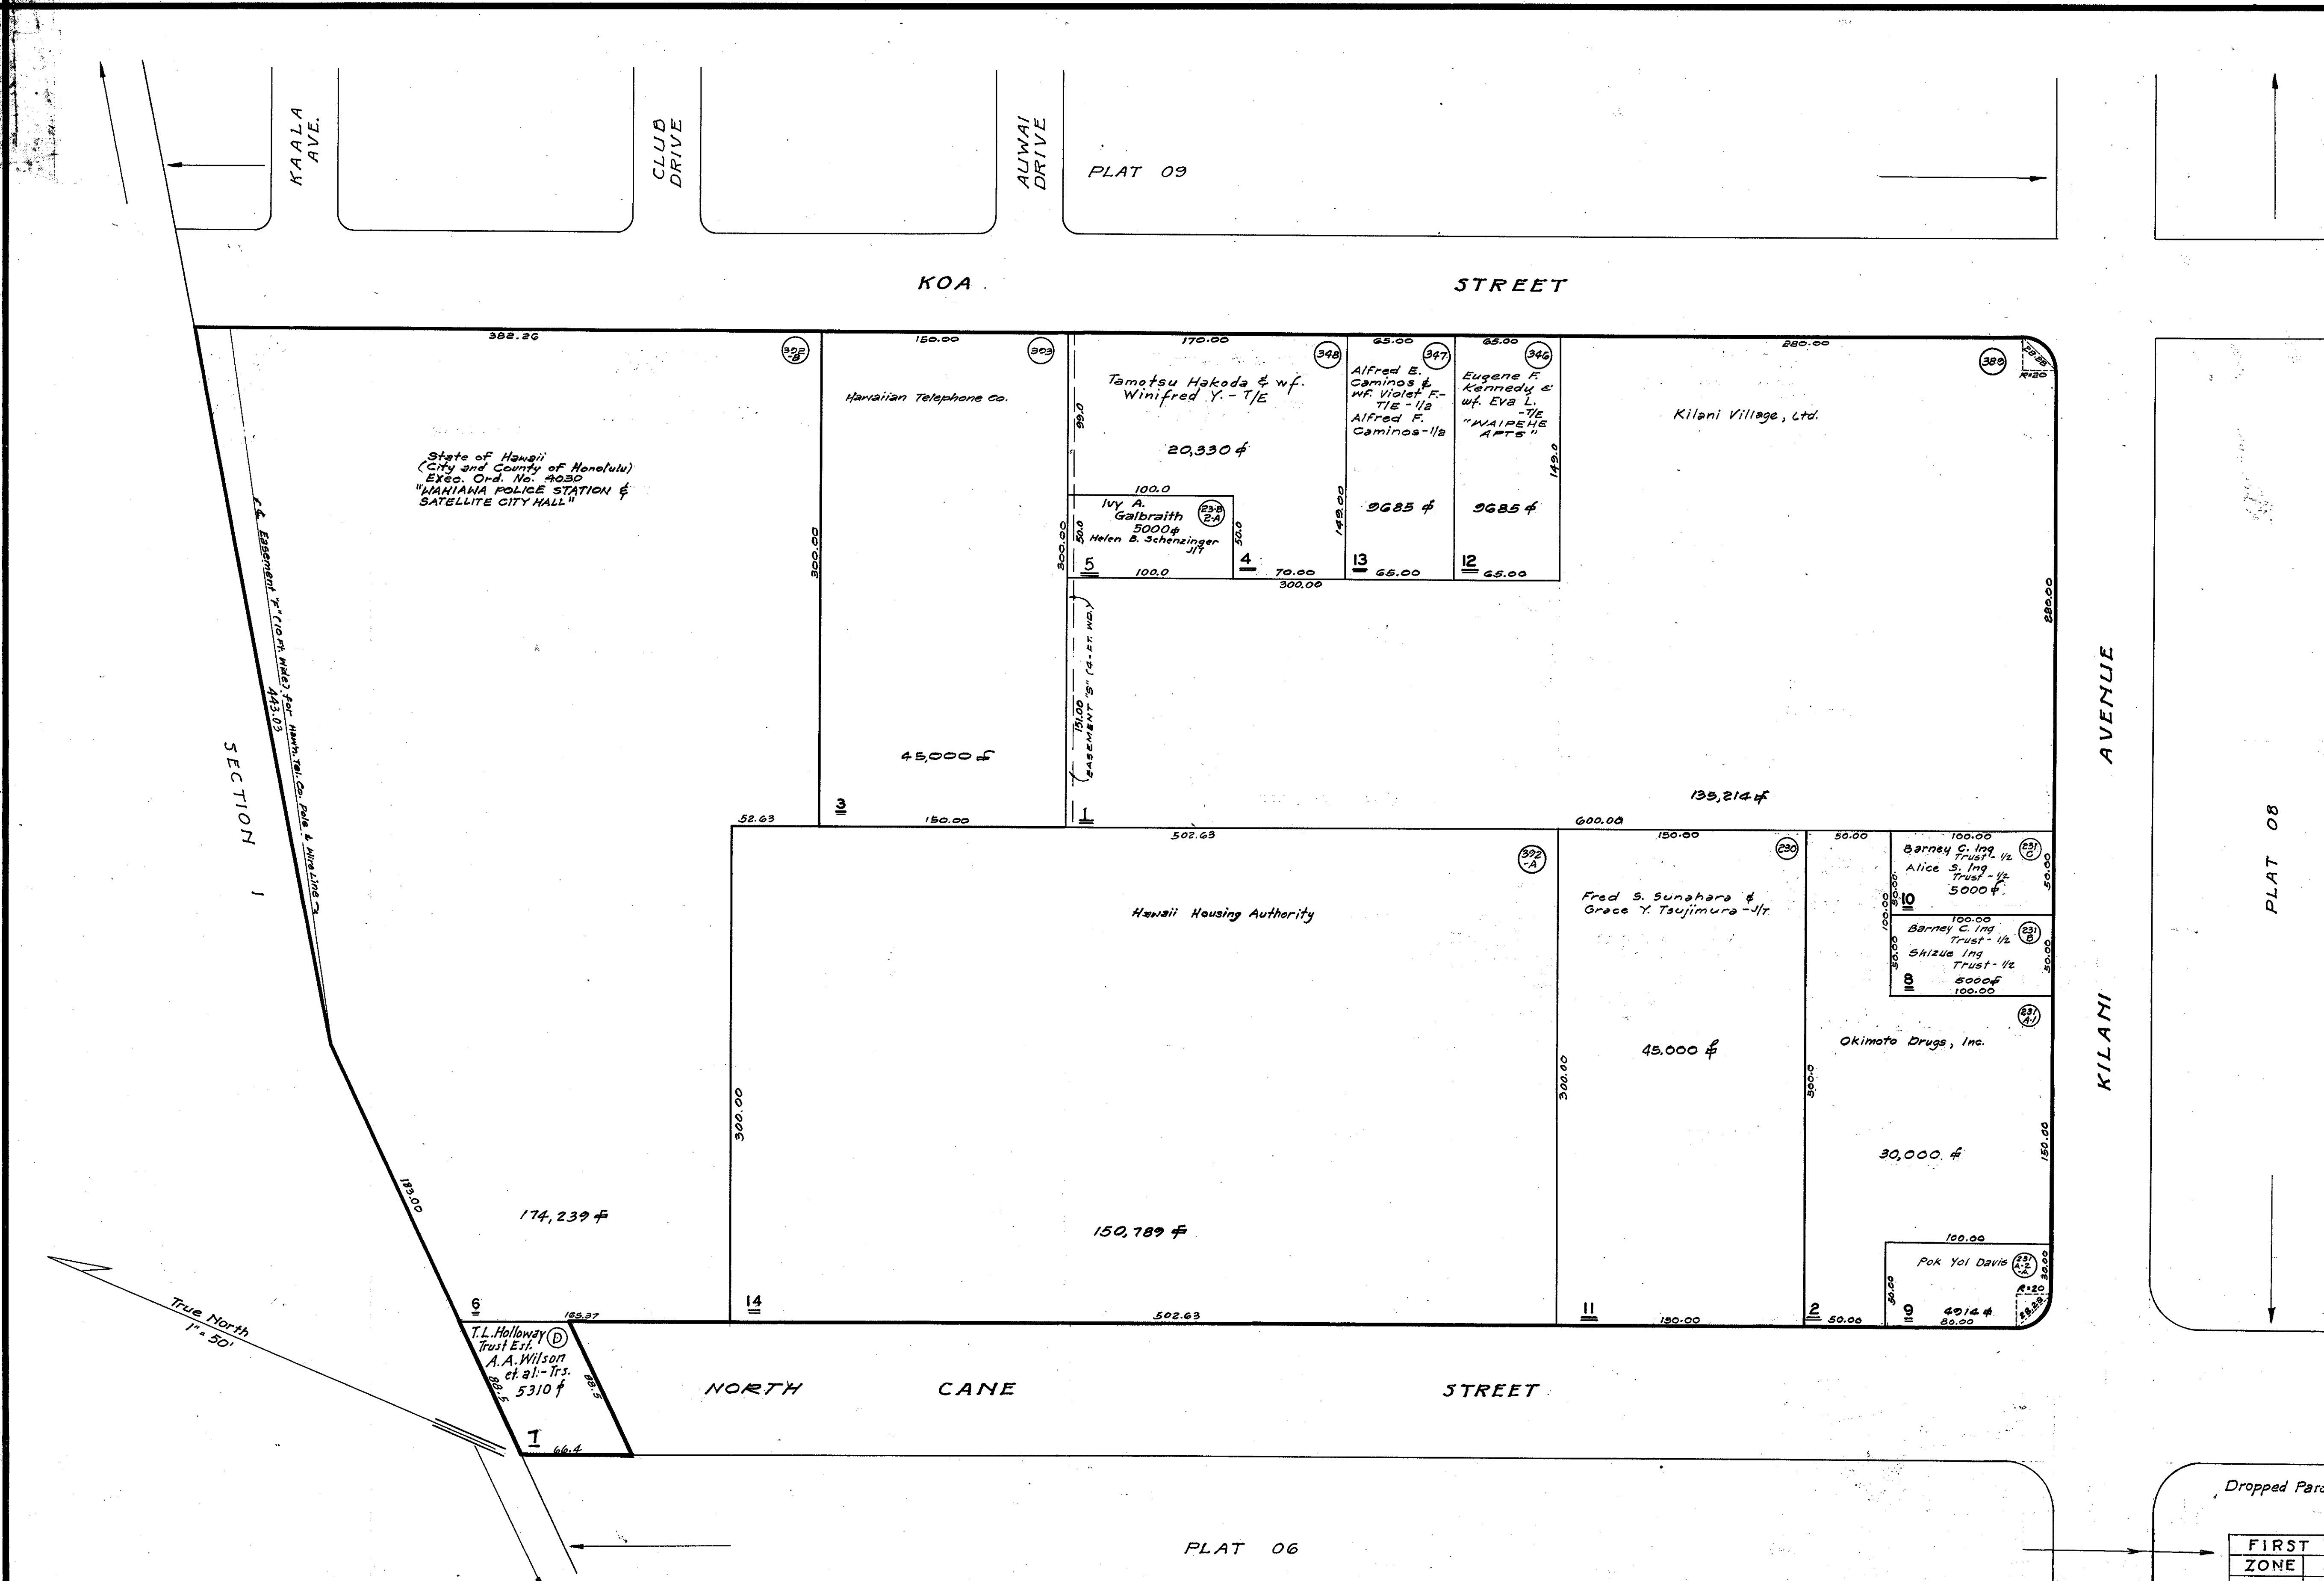

FIRST DIVISION		
ZONE	SEC.	PLAT.
7	4	07
CONTAINING 7 PARCELS		
SCALE: 1 in. = 50 ft.		

ADVANCE SHEET
SUBJECT TO CHANGE