


MAY 2 1971
 JUL 9 1971
 MAY 3 1972
 JUN 2 1972
 JUN 2 8 1972
 JUL 17 1972
 JUN 1 1973
 FEB 26 1973
 MAY 18 1973
 JUN 17 1974
 JUL 7 1976
 DEC 4 1975
 FEB 2 1976
 FEB 1 7 1976
 MAR 2 1978
 MAR 2 1979

FEB 17 1981
JAN 23 1982
SEP 24 1981

MAY 17 1975

Dwg. No: 220-³
Source Tax 1, 25 Bureau
By: N. Ahuna

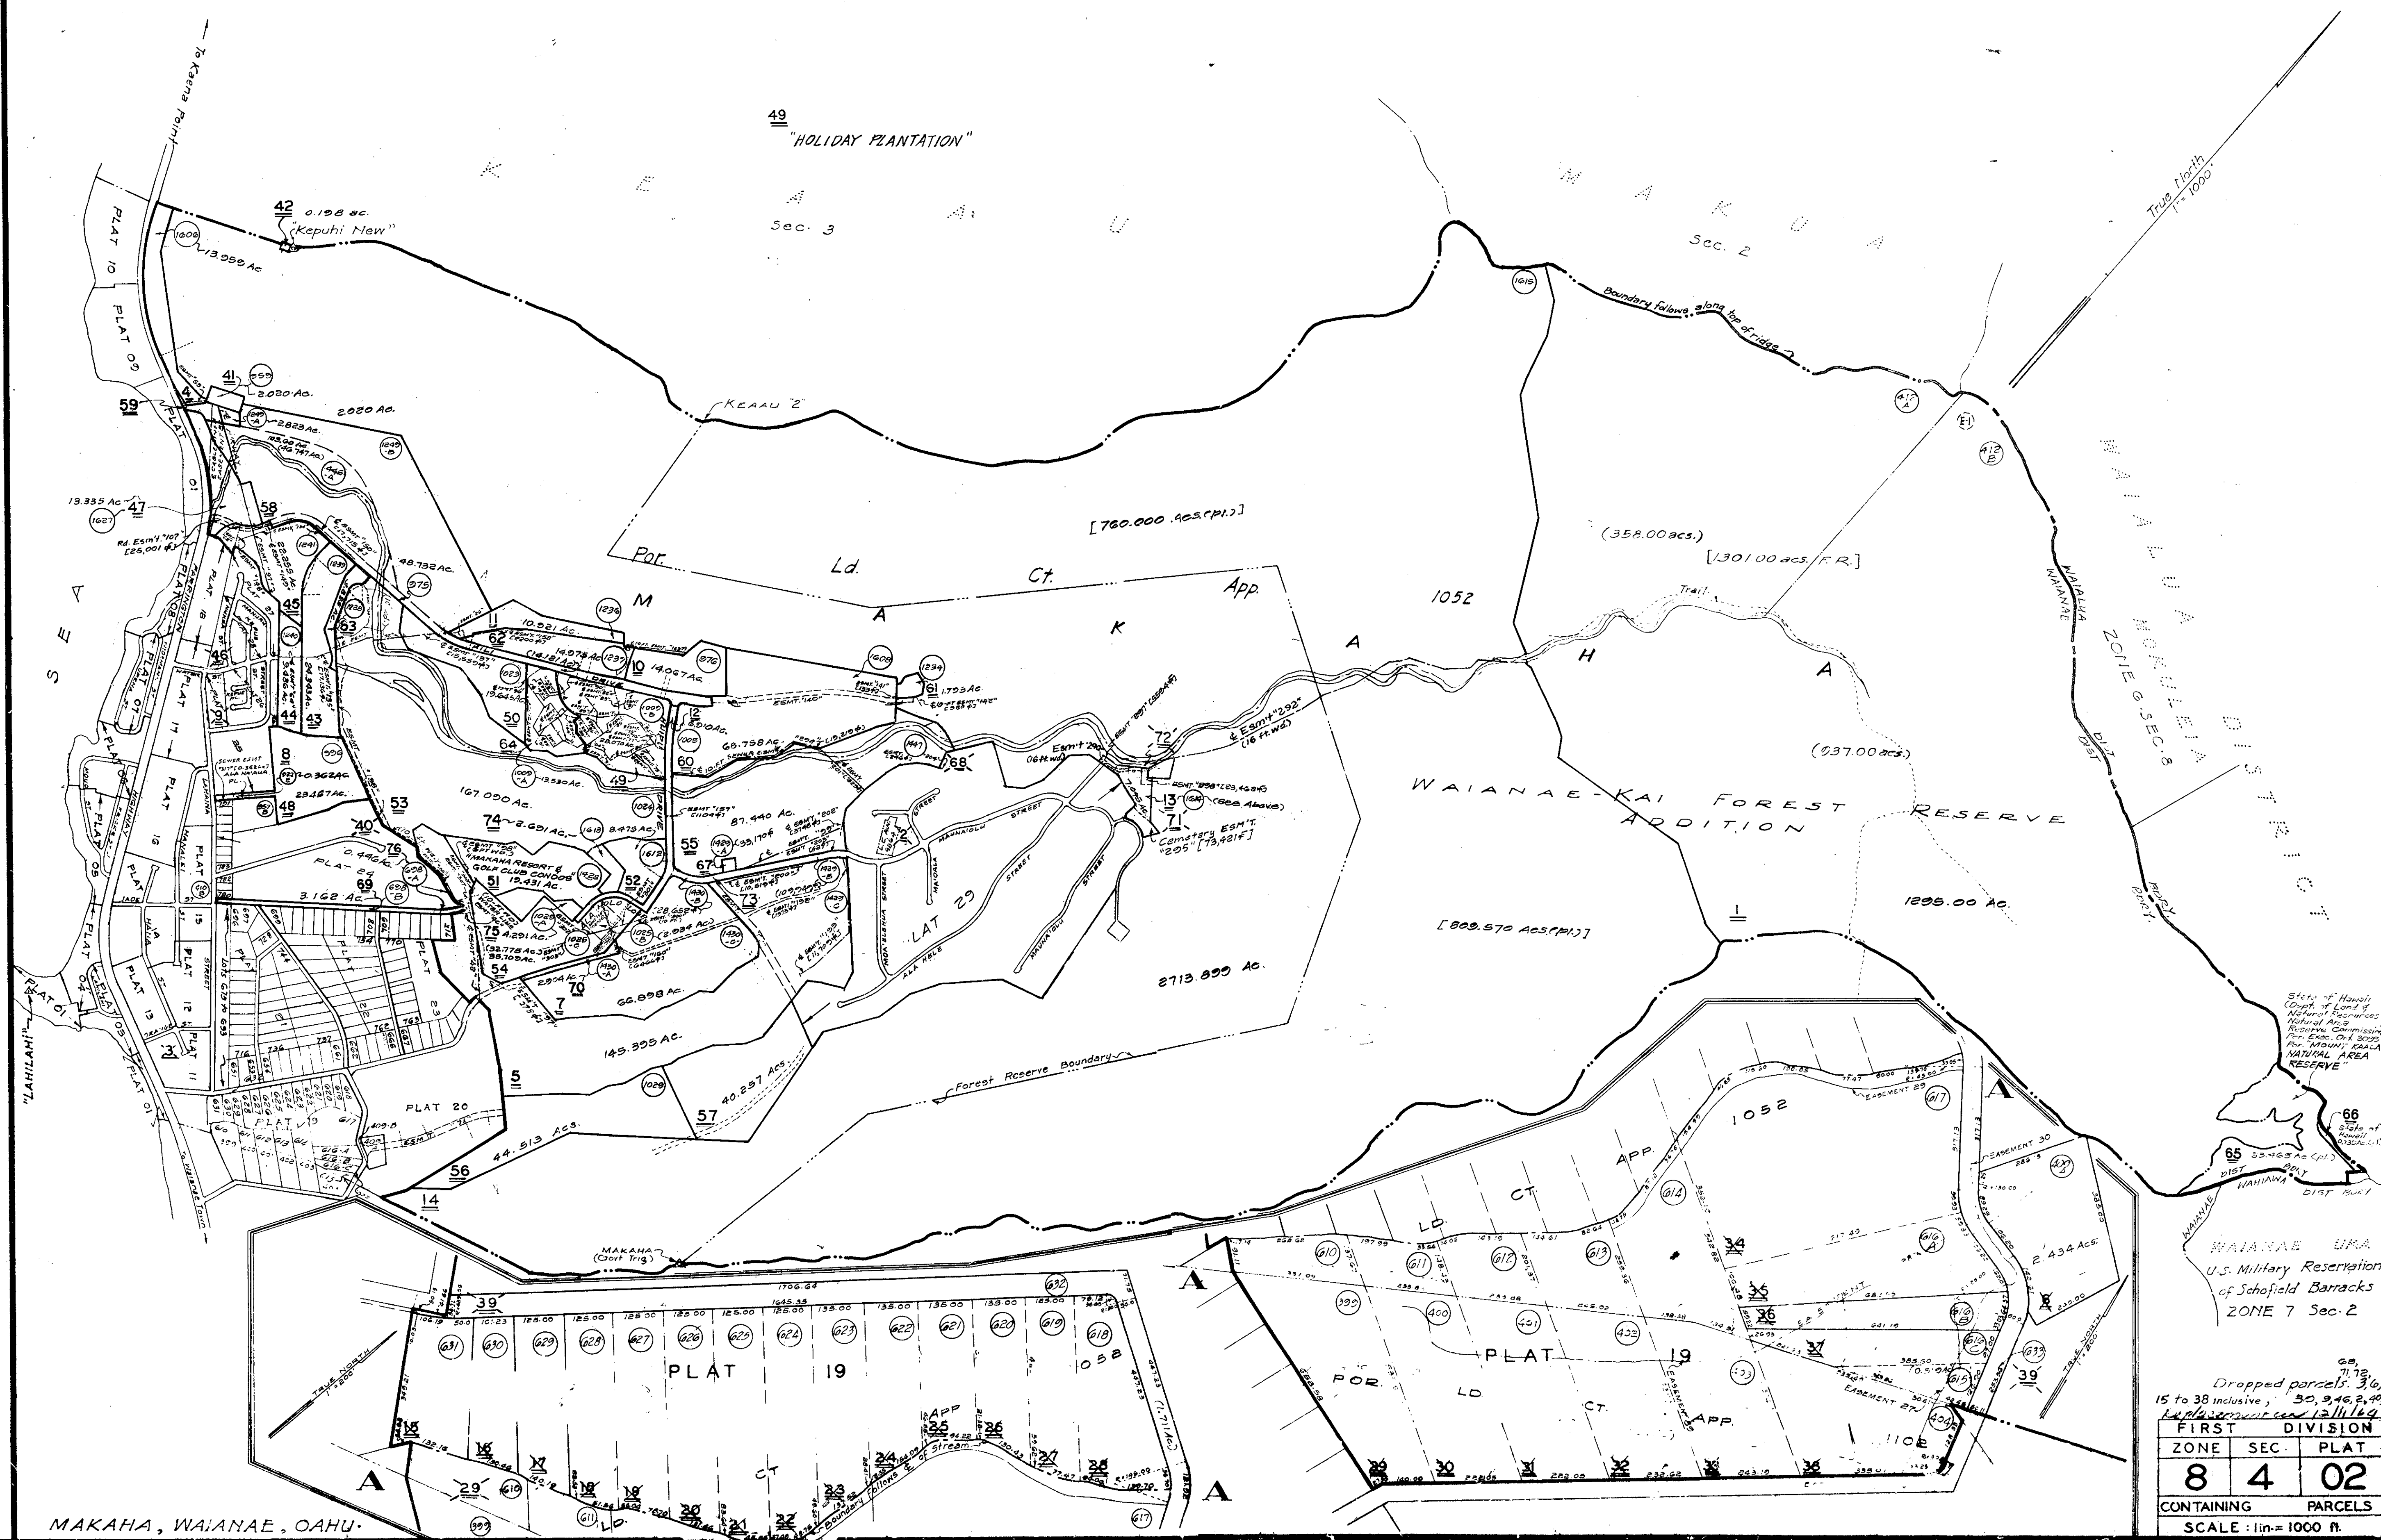

FIRST DIVISION
 ZONE SEC. PLAT
 8 4 02
 CONTAINING PARCELS
 SCALE : 1 in. = 1000 ft.