


9/1972
REV. 2/1972
REV. 3/1972

SOURCE: L.C. App. 1000 - Maps 337 & 338

DATE: December 6, 1971

DWG. NO. 6136

BY: J. J. L. S.

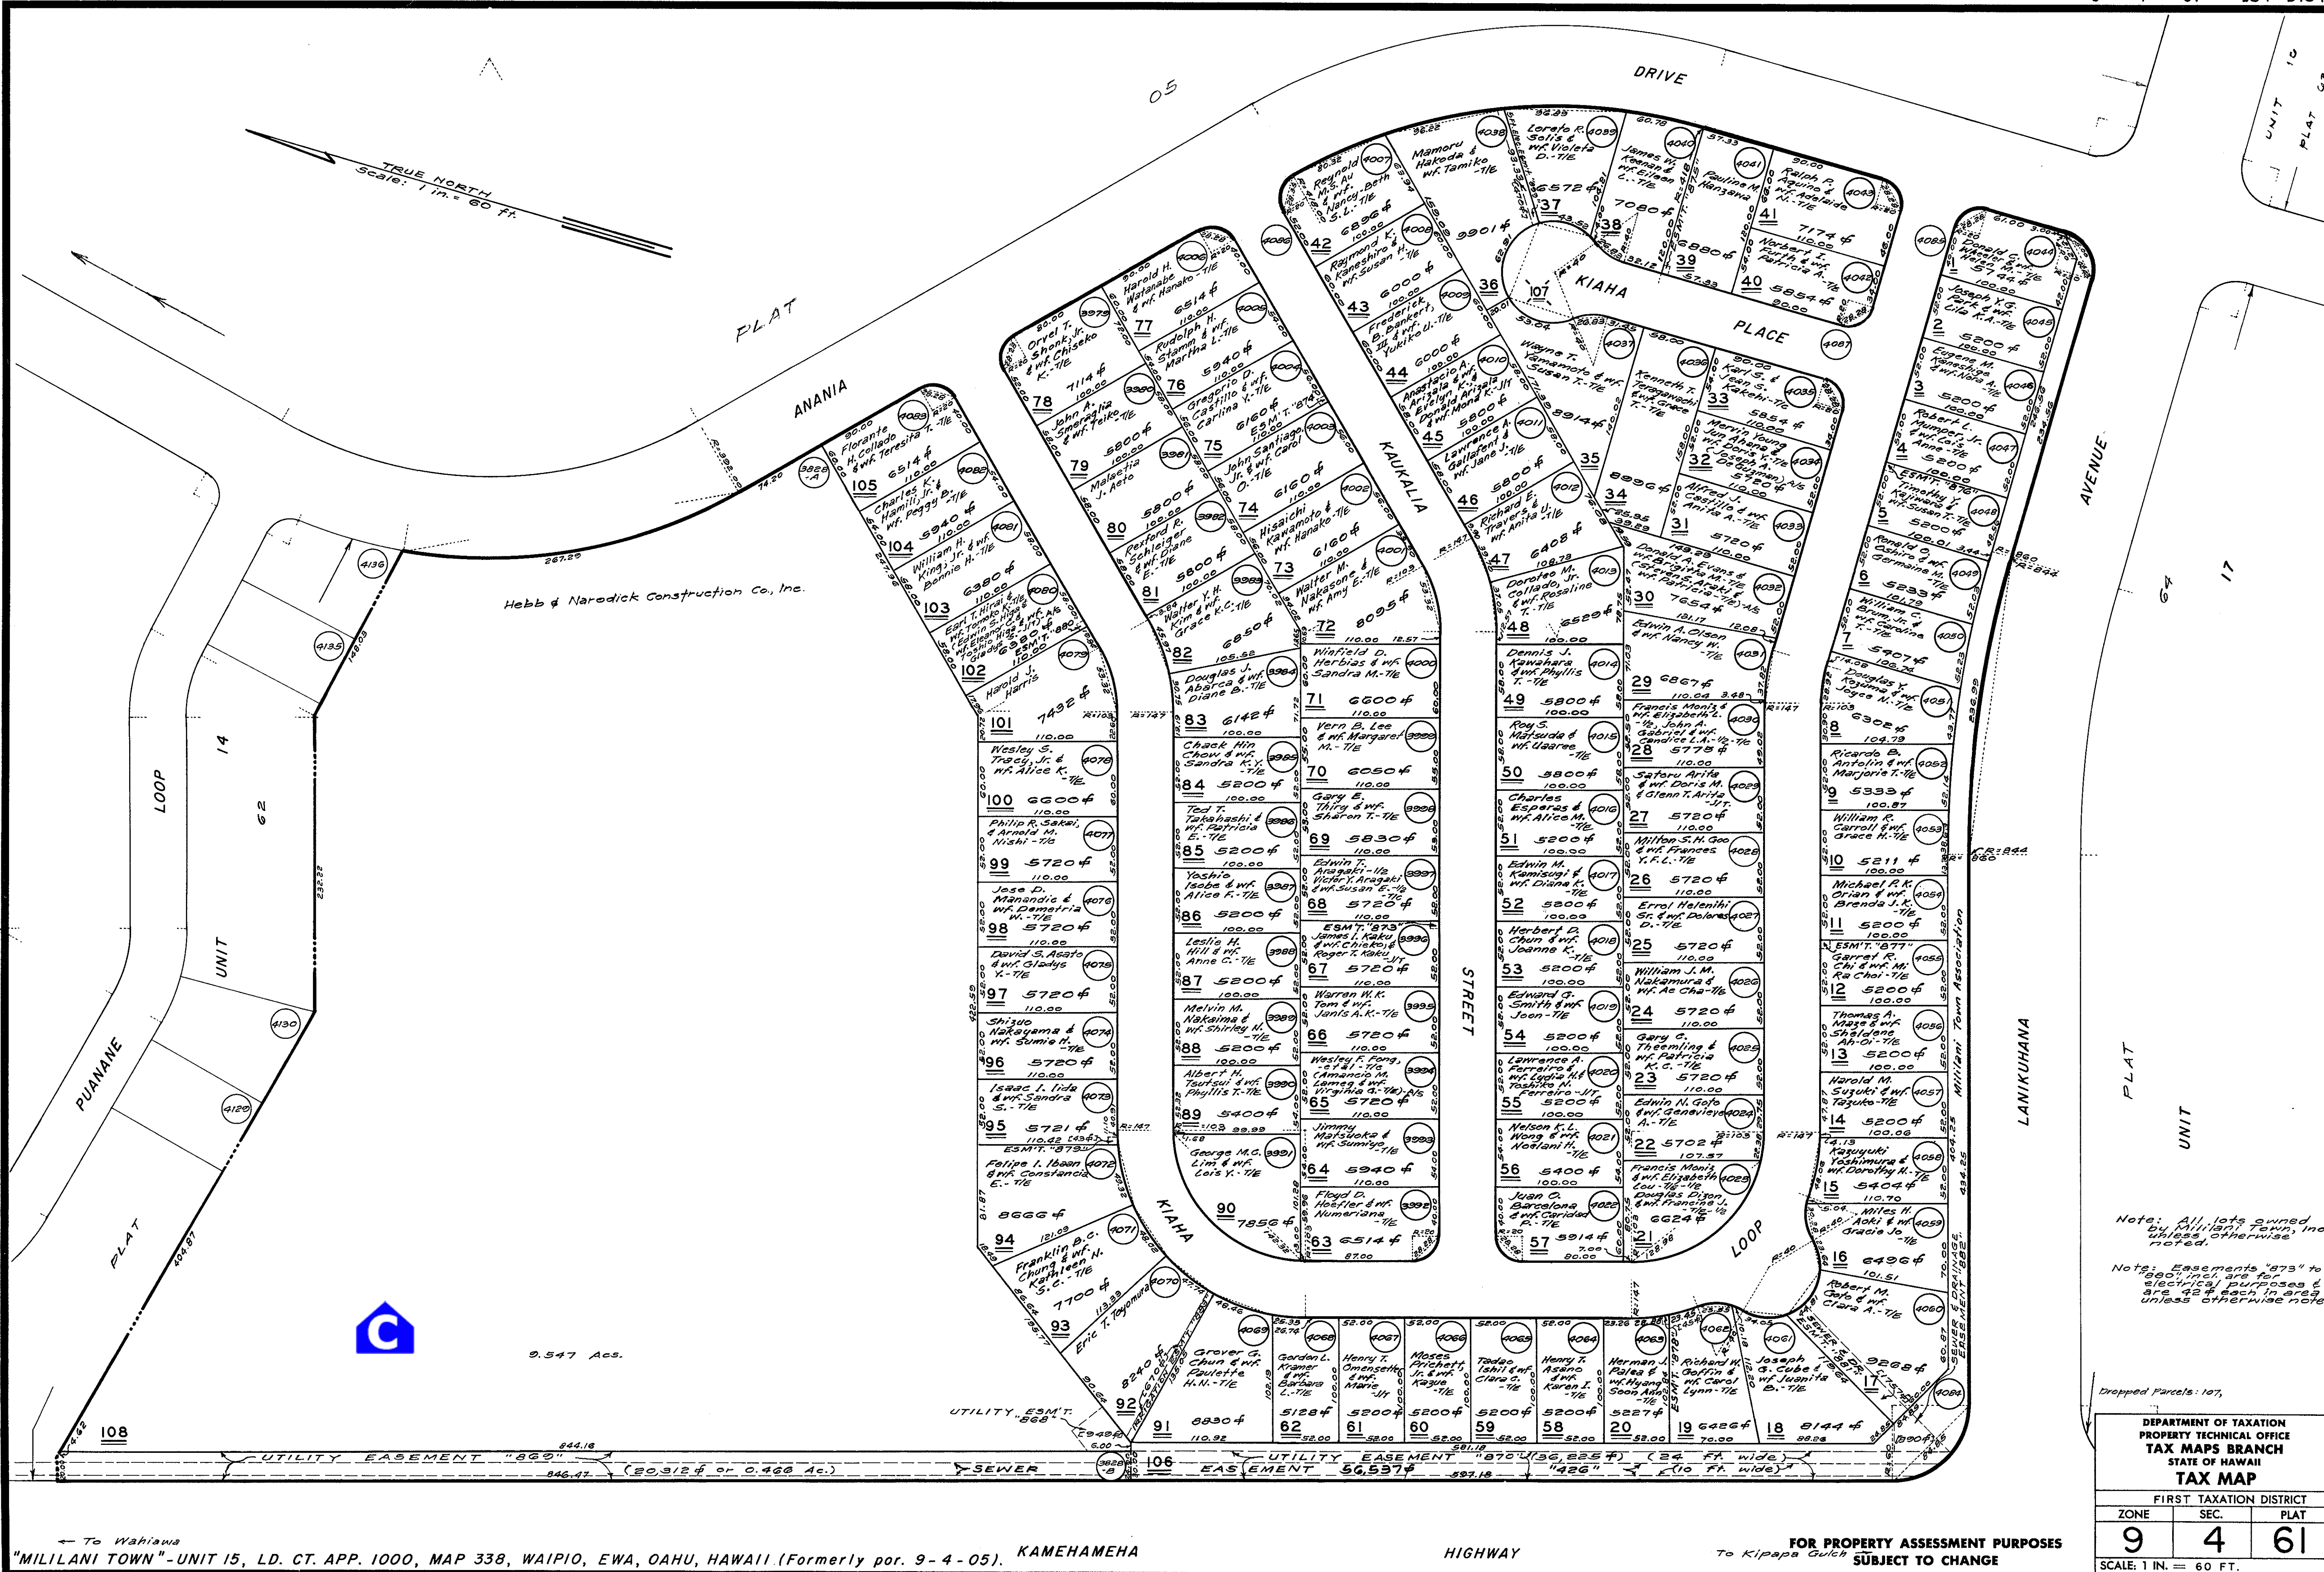

Note: All lots owned by Military Town, Inc. unless otherwise noted.

Note: Easements "973" to "990", incl. are for electrical purposes & are 42 ft. each in area unless otherwise noted.

Dropped Parcels: 107,

DEPARTMENT OF TAXATION PROPERTY TECHNICAL OFFICE TAX MAPS BRANCH STATE OF HAWAII TAX MAP		
FIRST TAXATION DISTRICT		
ZONE	SEC.	PLAT
9	4	61
SCALE: 1 IN. = 60 FT.		

← To Wahiawa

"MILILANI TOWN" - UNIT 15, L.D. CT. APP. 1000, MAP 338, WAIPIO, EWA, OAHU, HAWAII (Formerly por. 9-4-05). KAMEHAMEHA

HIGHWAY

FOR PROPERTY ASSESSMENT PURPOSES
SUBJECT TO CHANGE